






ground floor plan

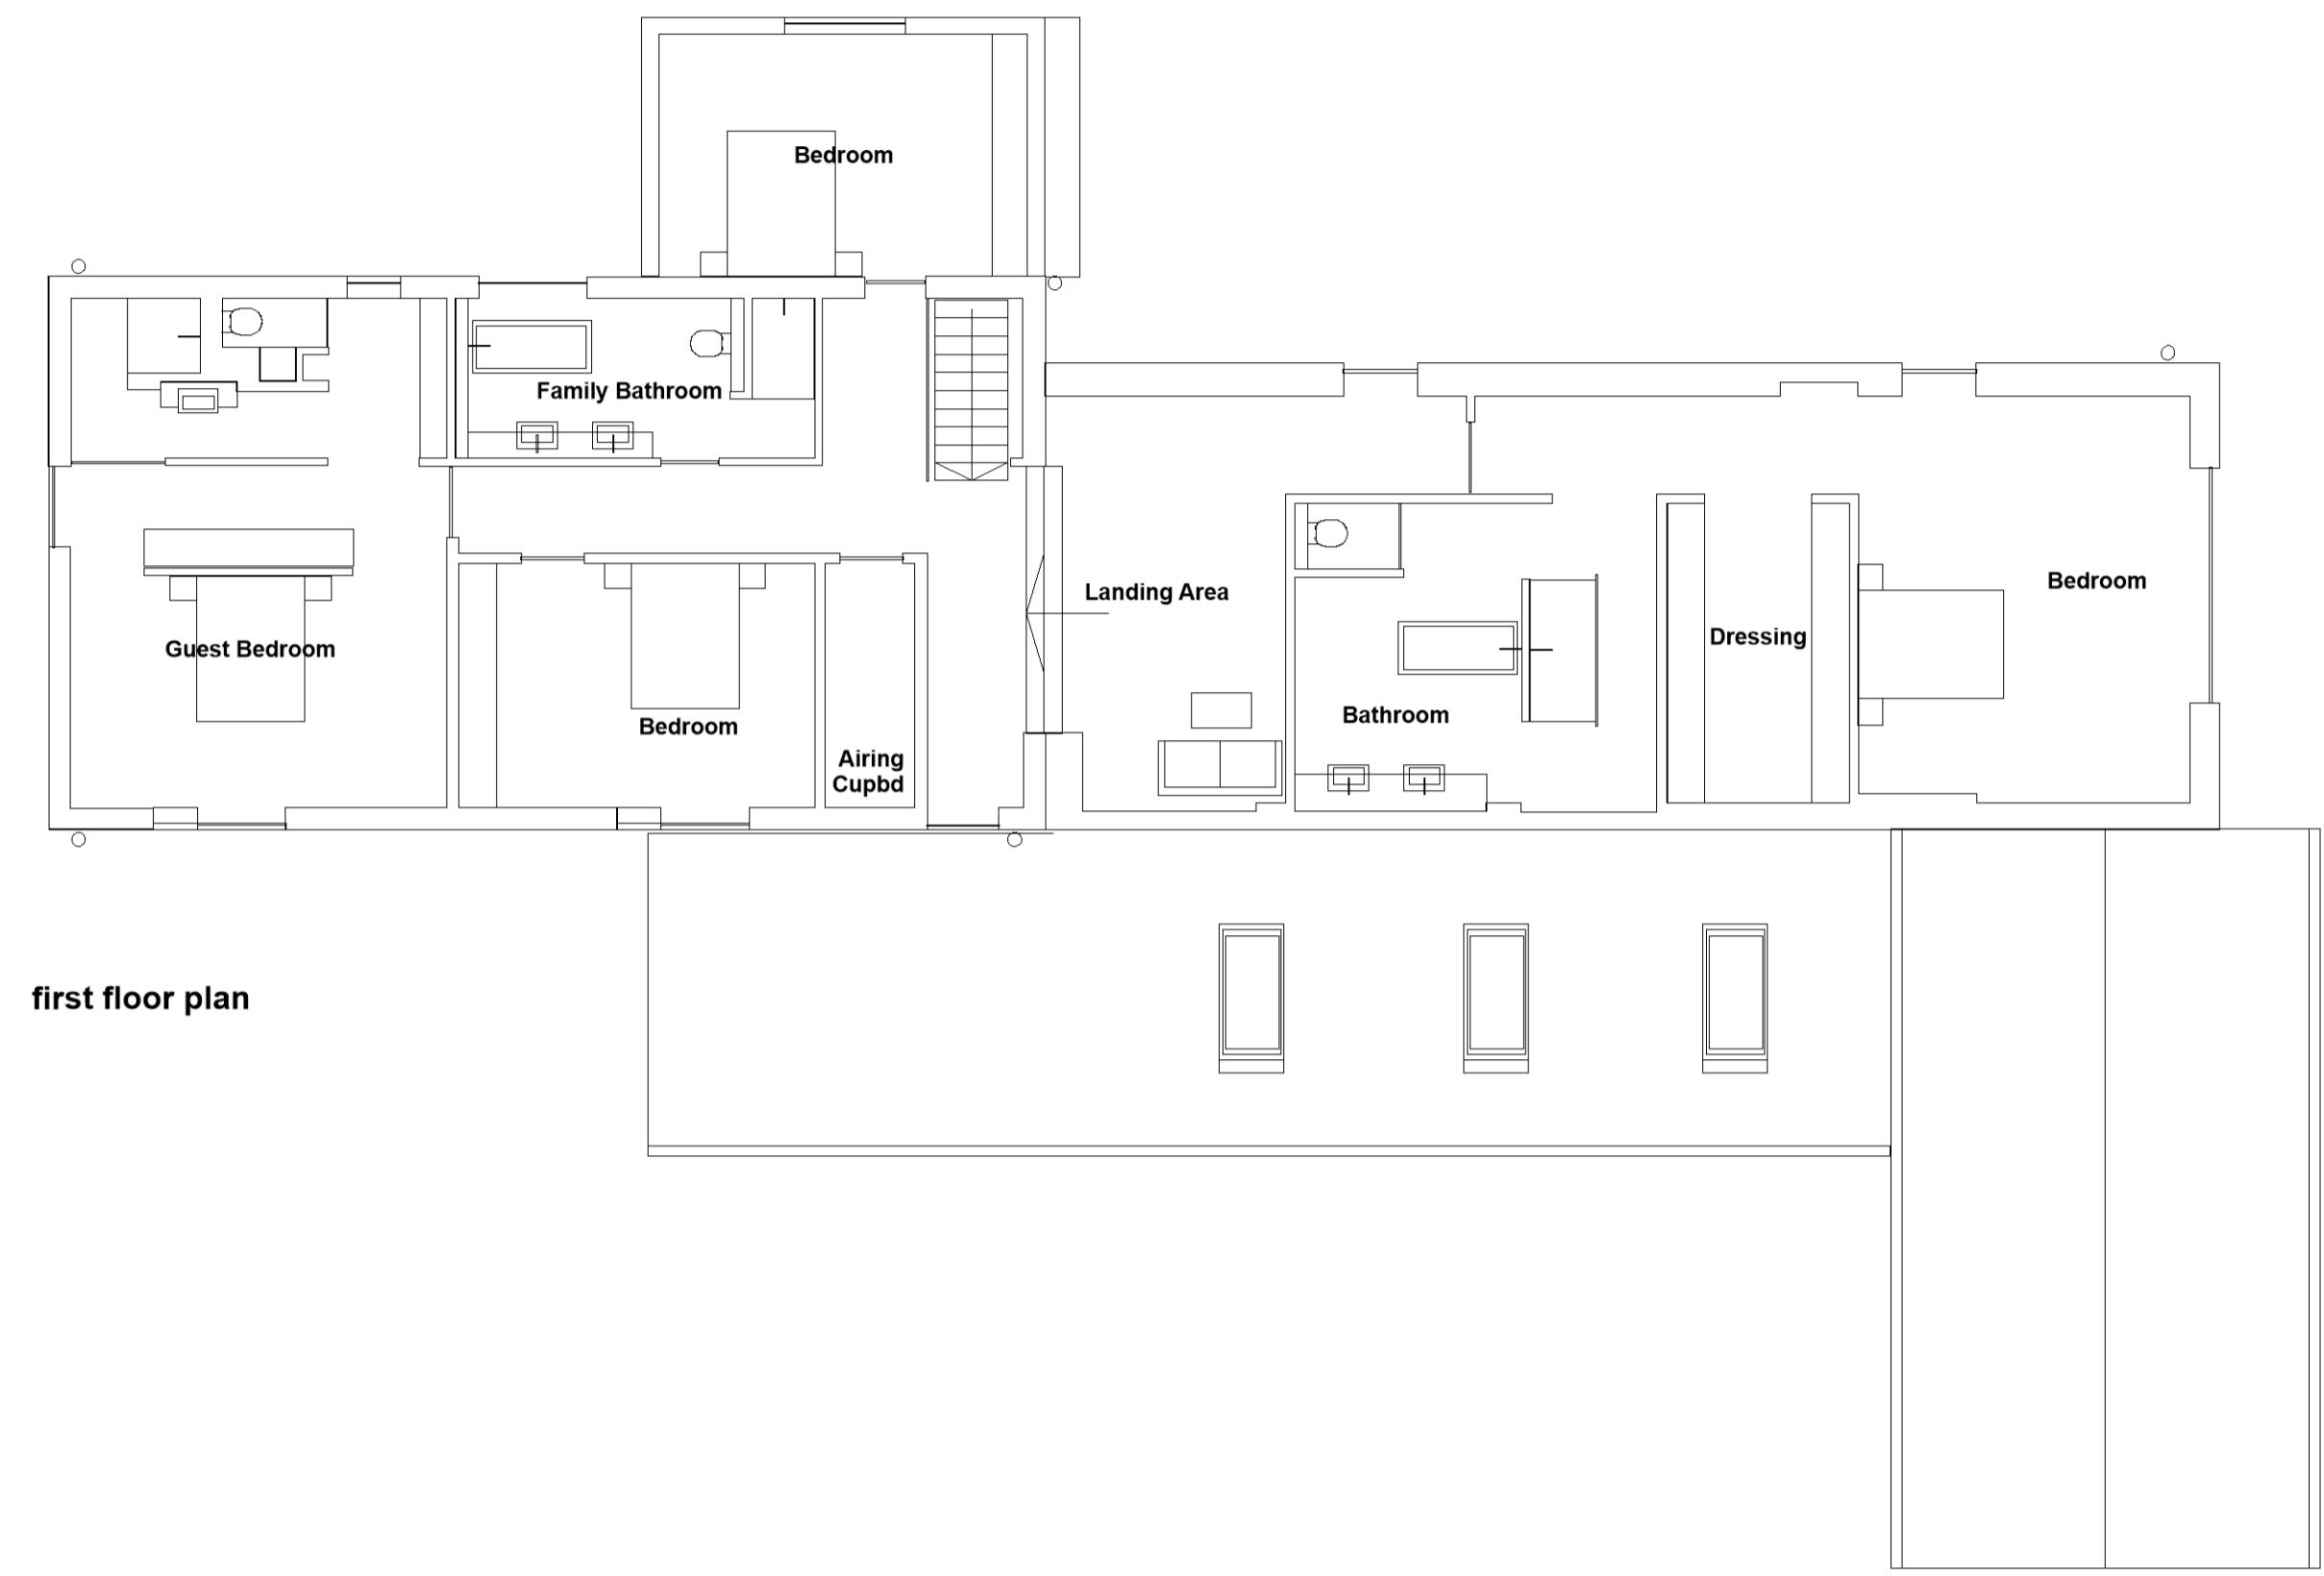

first floor plan

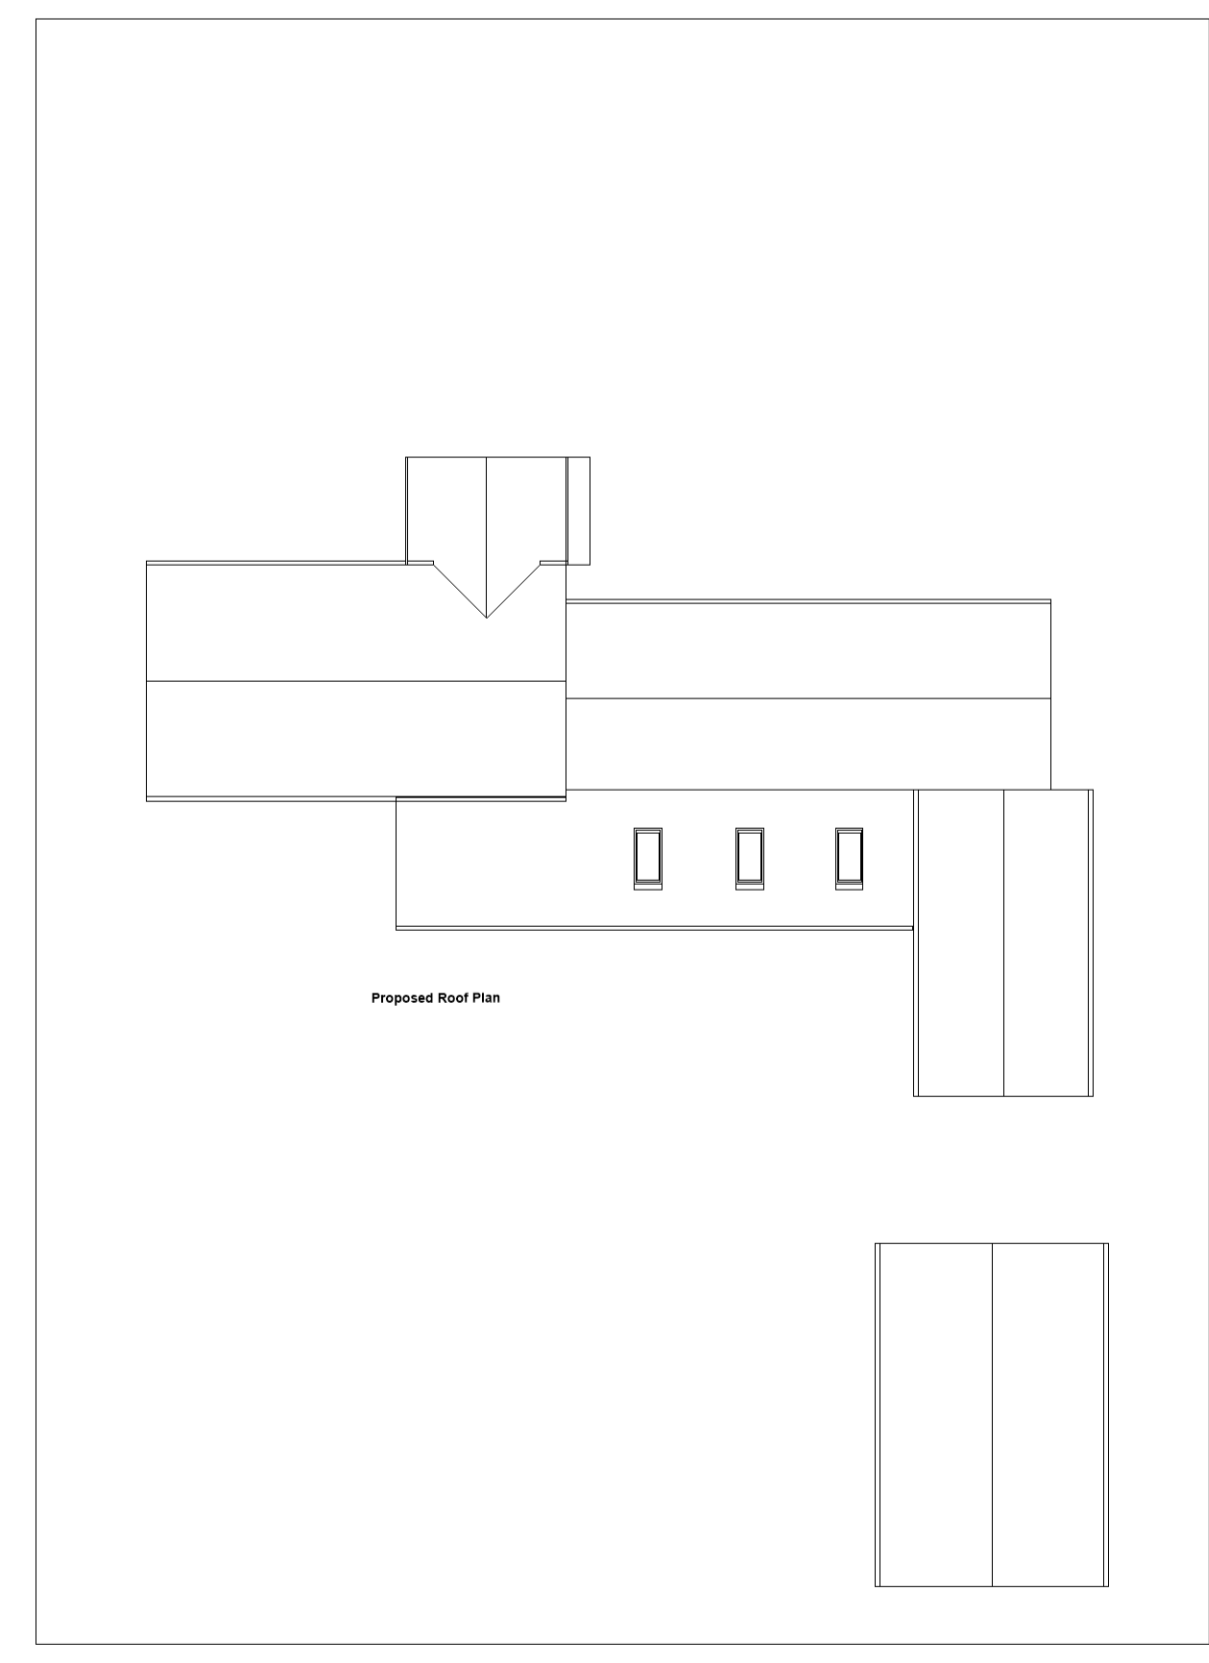

Proposed Roof Plan

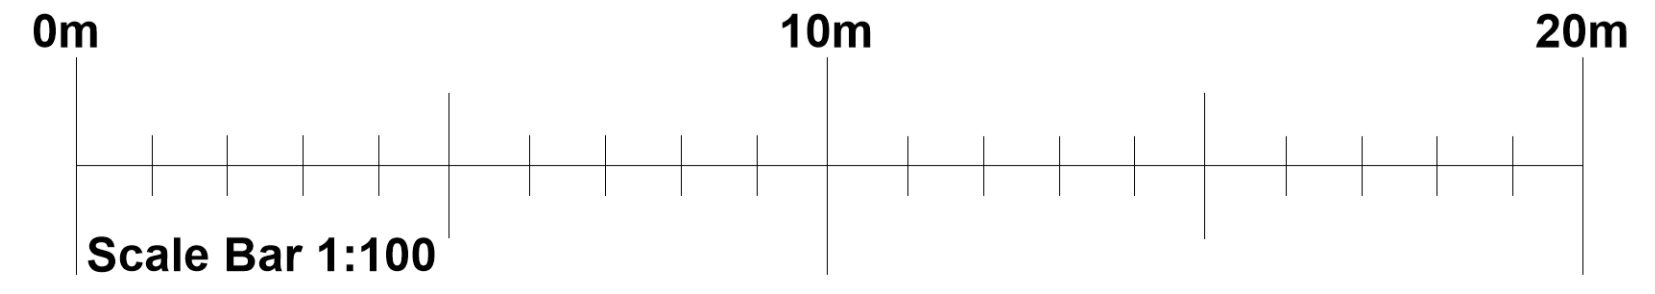

Print @ A1 Size

Client's name  
 Mr J Walker

Job title  
 Middleton Lodge Farm Development  
 Warter Road,  
 Middleton on the Wolds  
 East Riding of Yorkshire  
 YO25 9DA

Drawing title  
 Barn Conversion to Dwelling  
 Proposed Floor Plans  
 and Proposed Roof Plan

Drawn JS	Job No 2011-525	Status Planning	Revision 06 C	Date 06.01.2021	Scale 1:100 1:250
-------------	--------------------	--------------------	---------------------	--------------------	-------------------------