

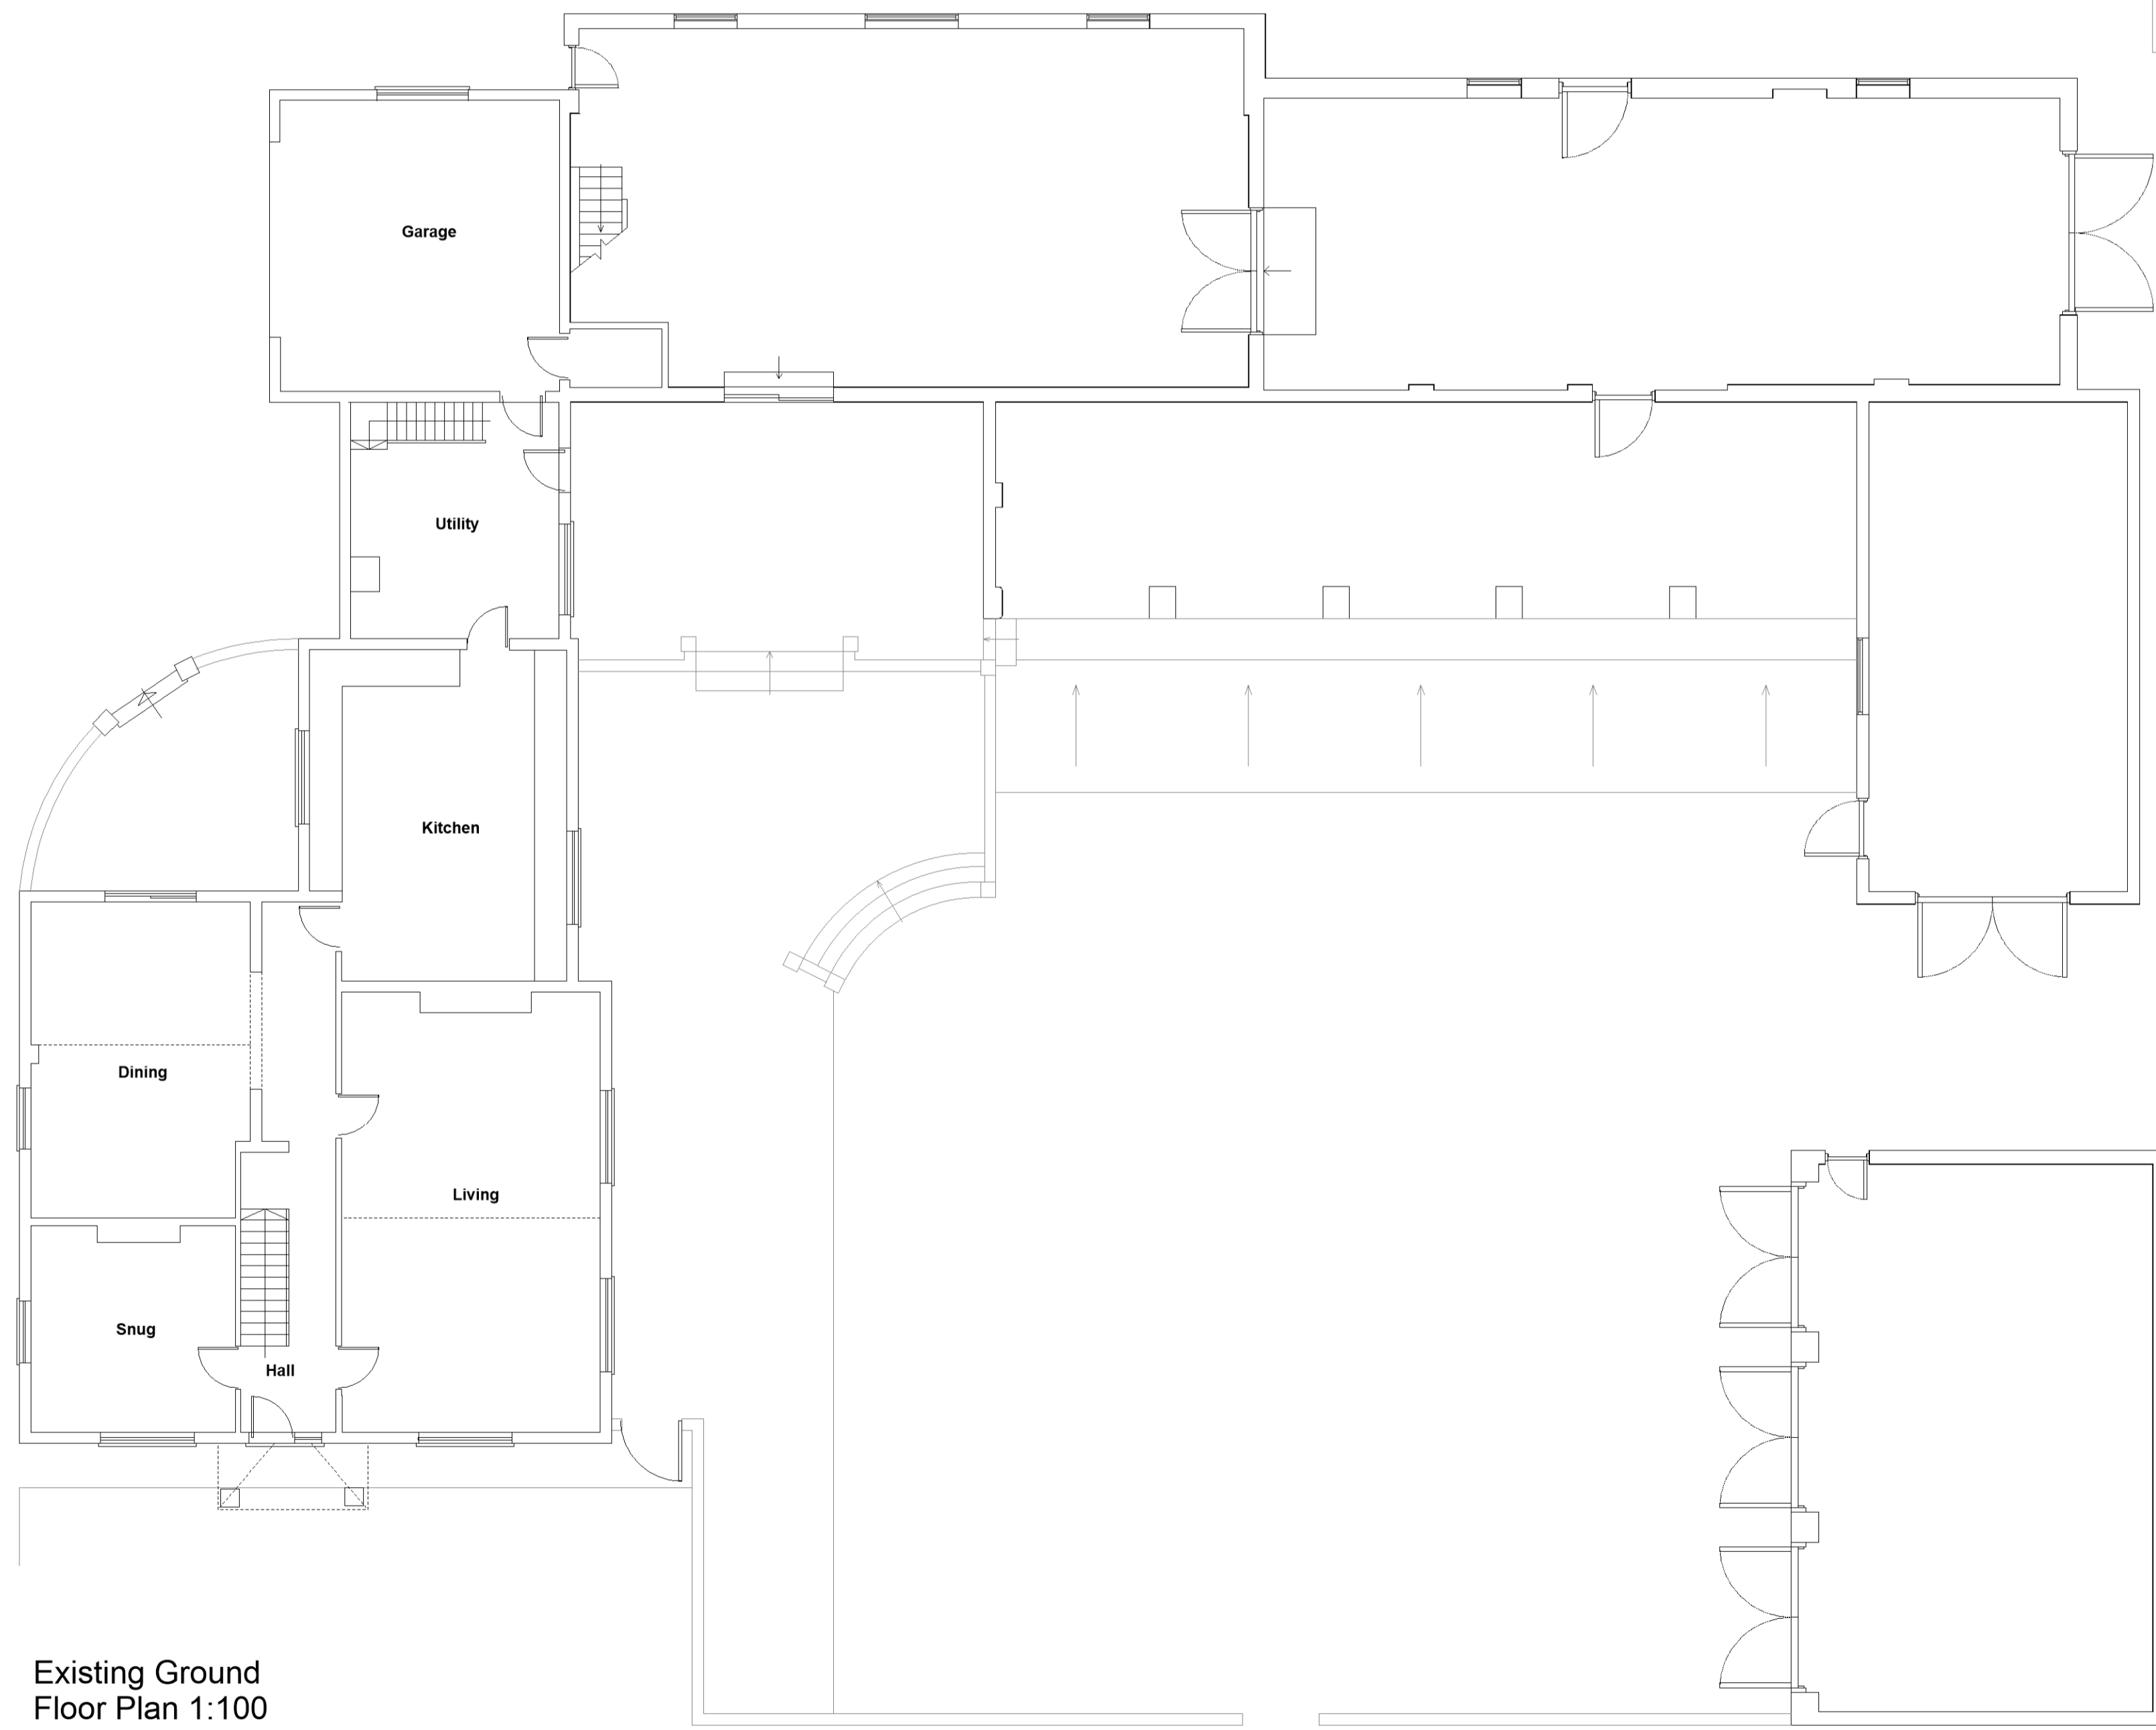
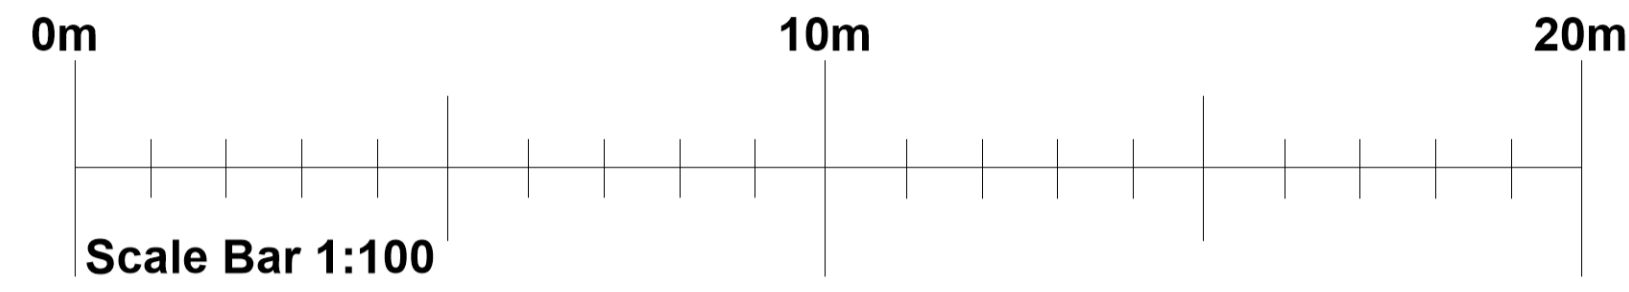


Existing Roof
Plan 1:200

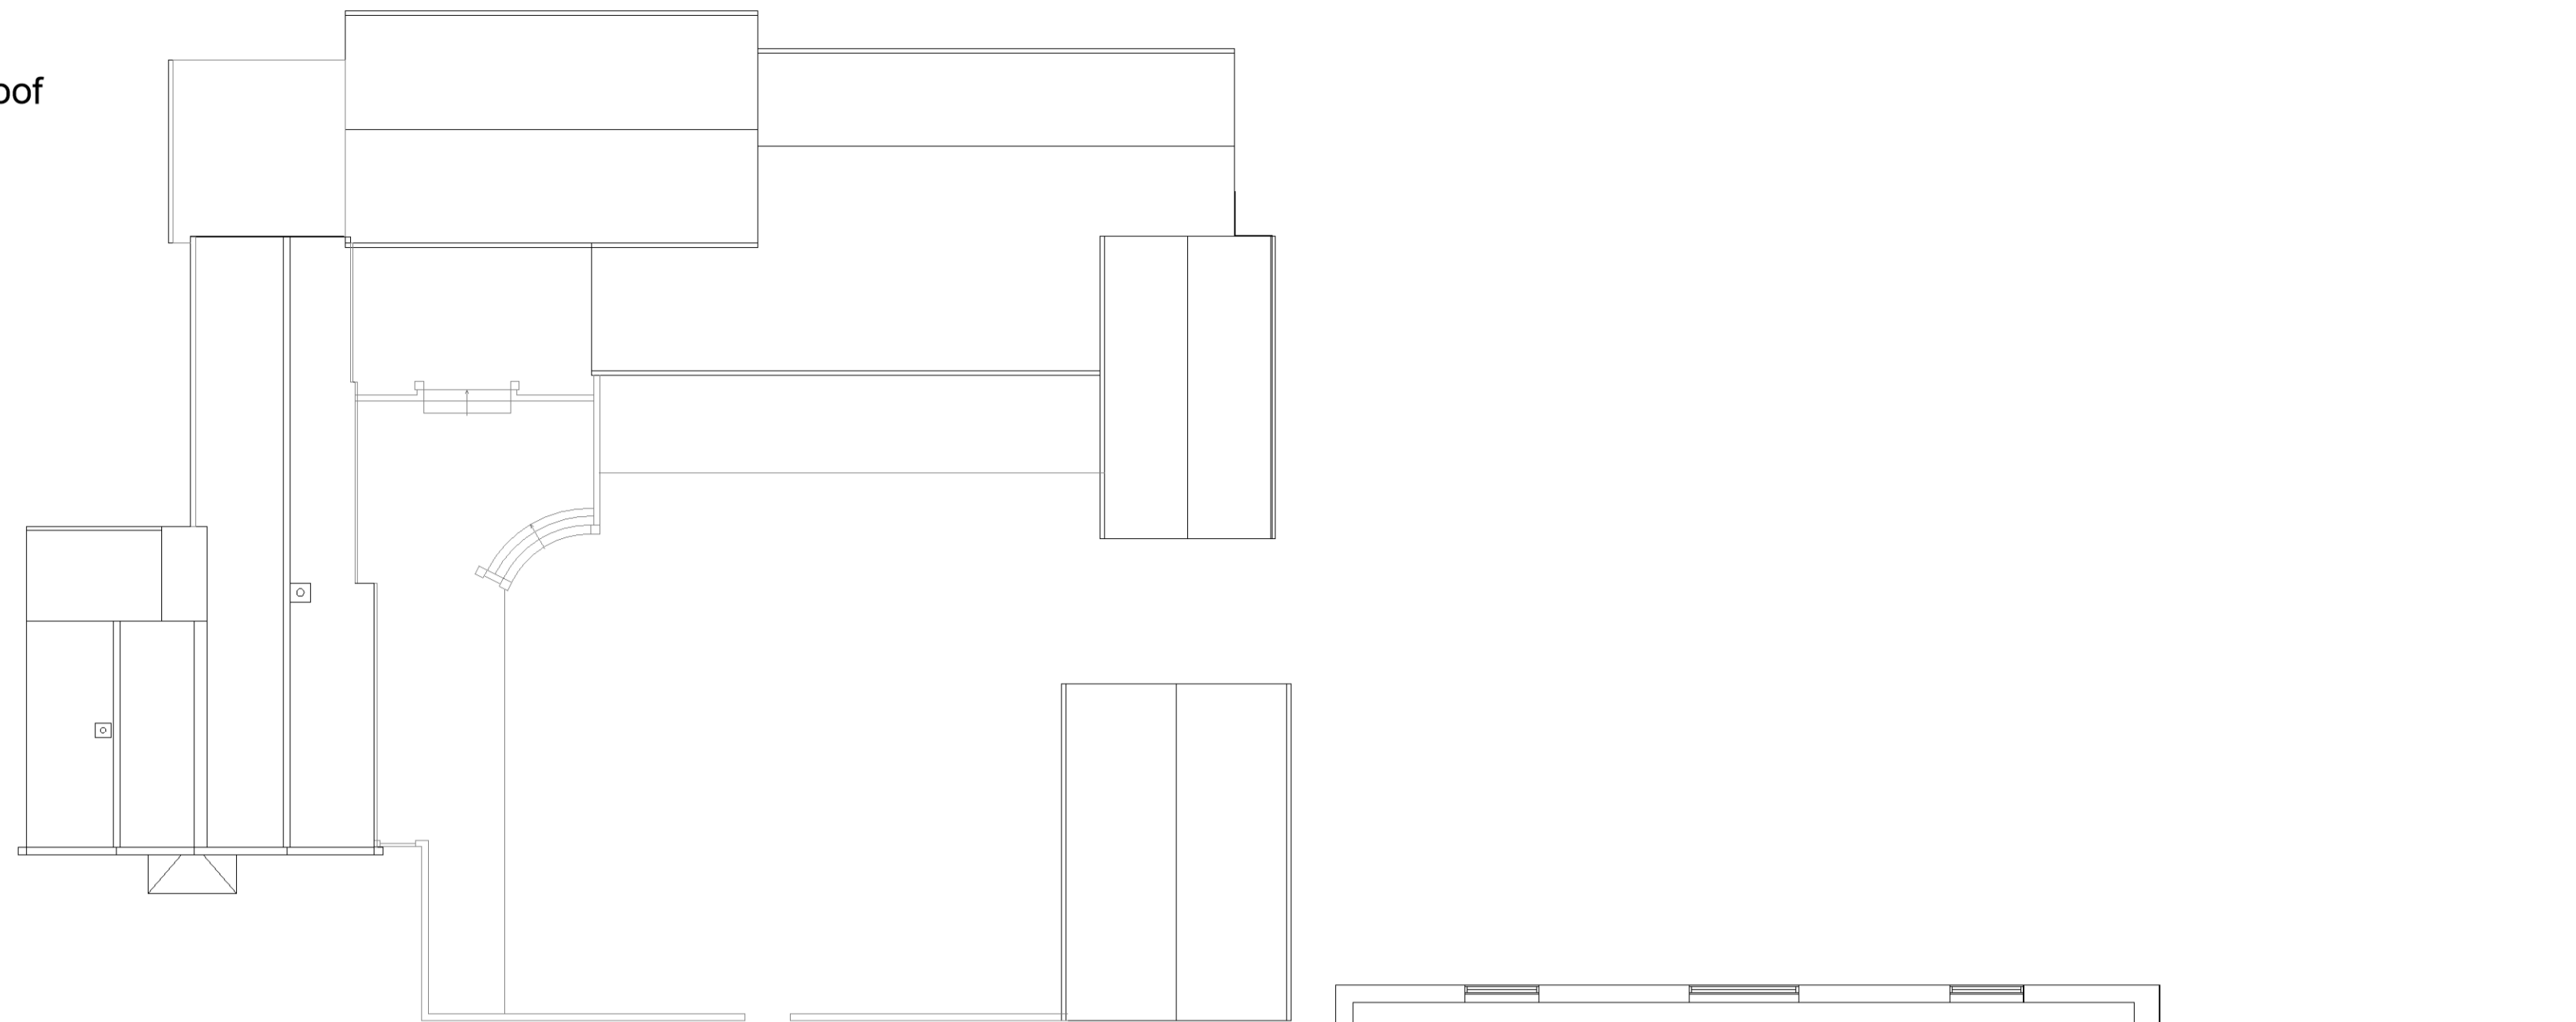

Existing Ground
Floor Plan 1:100

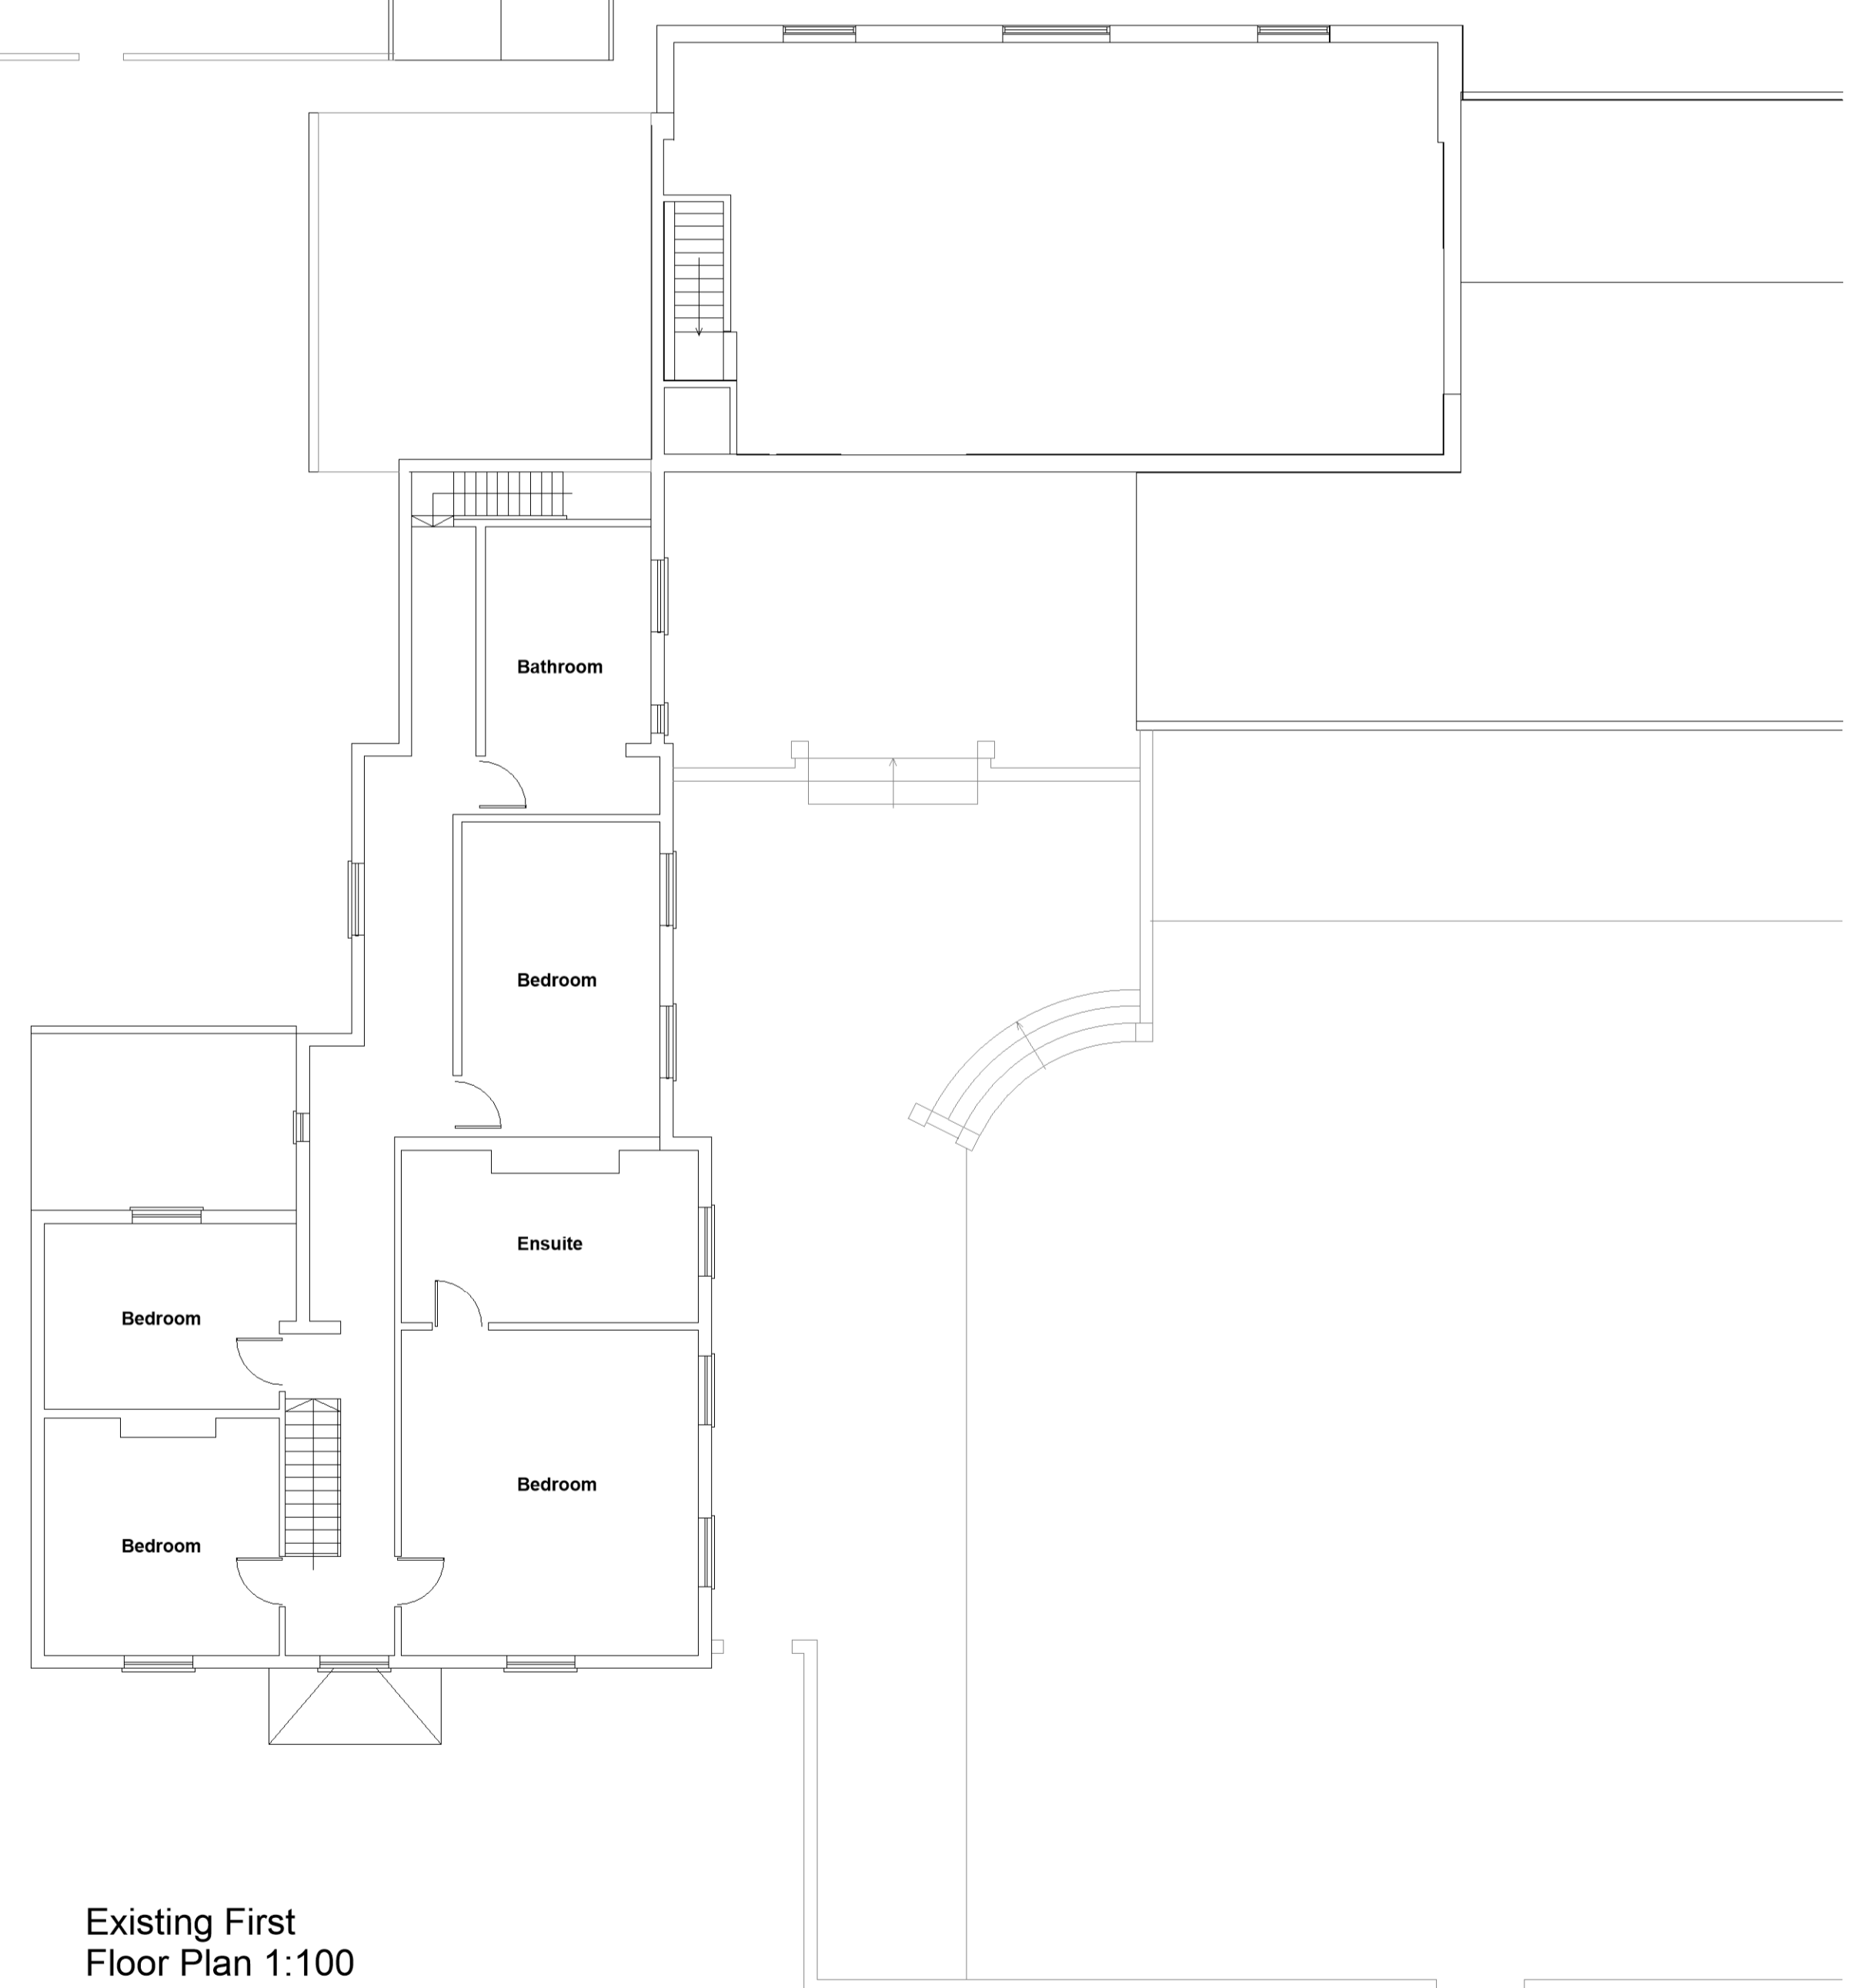

Existing First
Floor Plan 1:100

Jonathan Smith Architects

Danish Buildings
44-46 High Street,
Hull,
HU1 1PS
Telephone 01482 881864
Jonathan Smith Architects Ltd
Registered in England & Wales Reg No. 7992963



Print @ A1 Size

Client's name
Mr J Walker

Job title
Middleton Lodge Farm Development
Warter Road,
Middleton on the Wolds
East Riding of Yorkshire
YO25 9DA

Drawing title
Existing
Floor Plans and
Roof Plan

Drawn JS	Drawing No. 01	Date 06.01.2021
Job No 2011-525		Scale 1:100
Status Planning		1:200