



SITE PLAN AND GROUND FLOOR PLAN
Scale 1:100

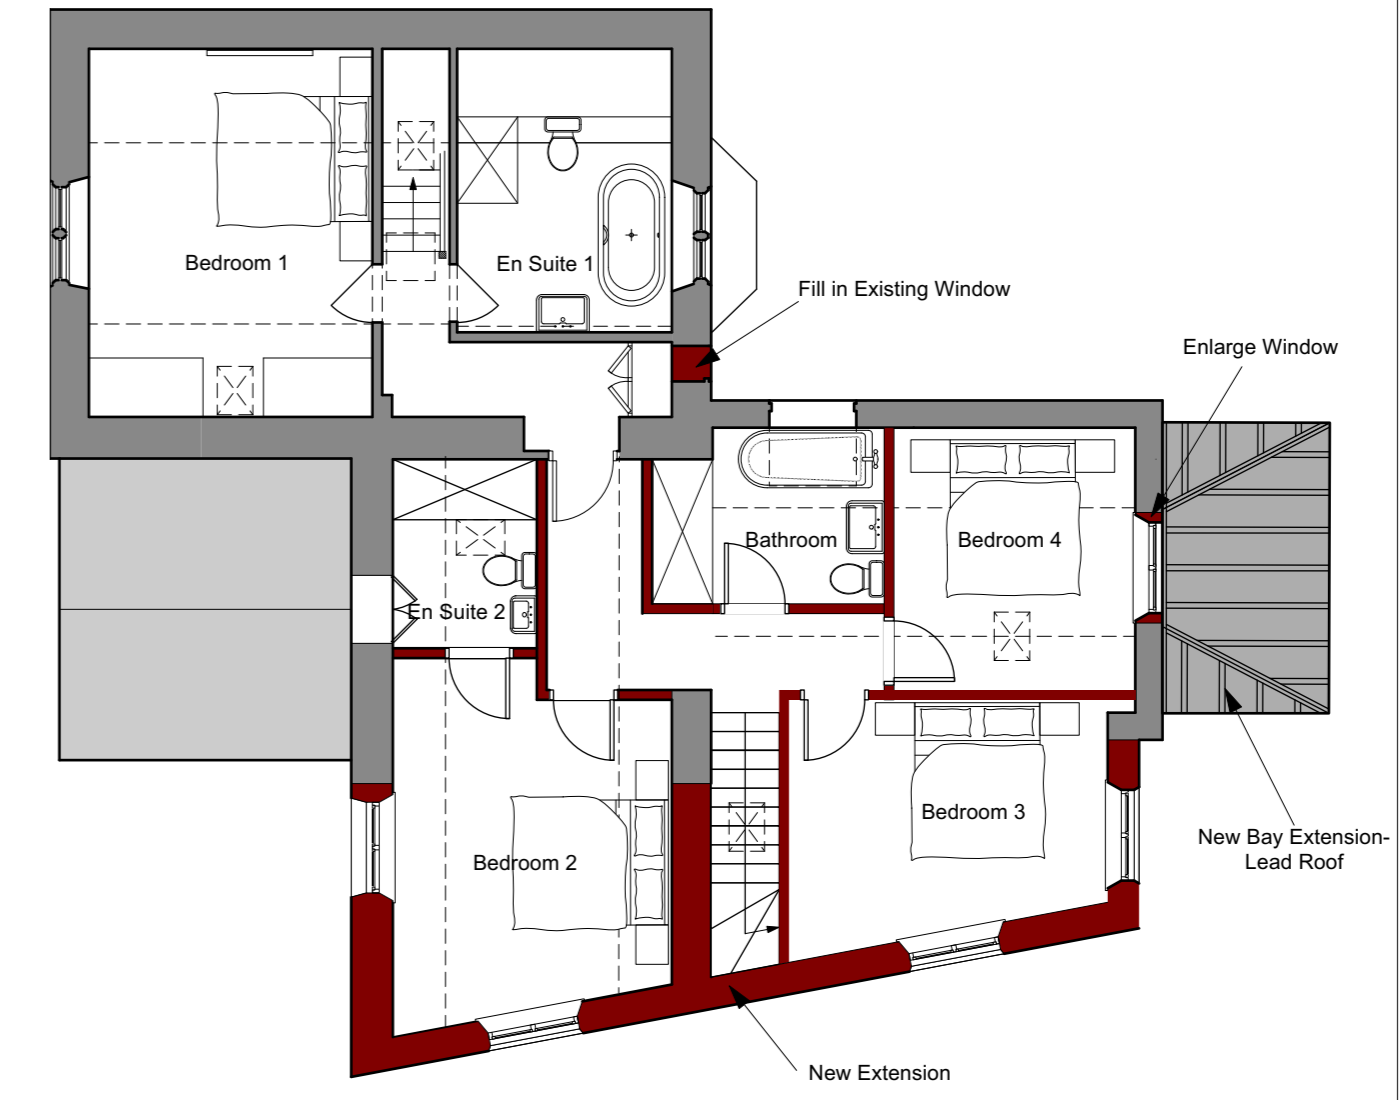

FIRST FLOOR PLAN
Scale 1:100

- General Notes:**
1. This drawing is to be read in conjunction with other consultants drawings
 2. Check site conditions prior to commencement of work
 3. Discrepancies must be reported directly to the Architect
 4. Do not scale off drawing, use figured dimensions only
 5. This drawing may be issued in colour, and may be a non-standard paper size

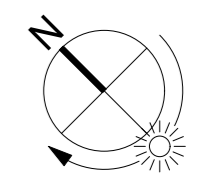

KEY:

- Existing Walls
- Proposed Walls

A	22.10.21	Planning Issue	CN
Rev	Date	Notes	Drawn



QA Serial Number 65665

YIANGOU
YIANGOU ARCHITECTS

Dyer House, 3 Dyer Street
Chipping Norton, Oxford, OX7 2PP
+44 (0)1295 888 150
architecture@yiangou.com
www.yiangou.com

Project Address	Old School House, Church Westcot, Chipping Norton, OX7 6SH		
Project Description	Proposed Alterations and Extensions		
Drawing Title	Proposed Site and Floor Plans		
Drawing No.	2470-1002	Rev.	A