



SITE PLAN AND GROUND FLOOR PLAN  
Scale 1:100

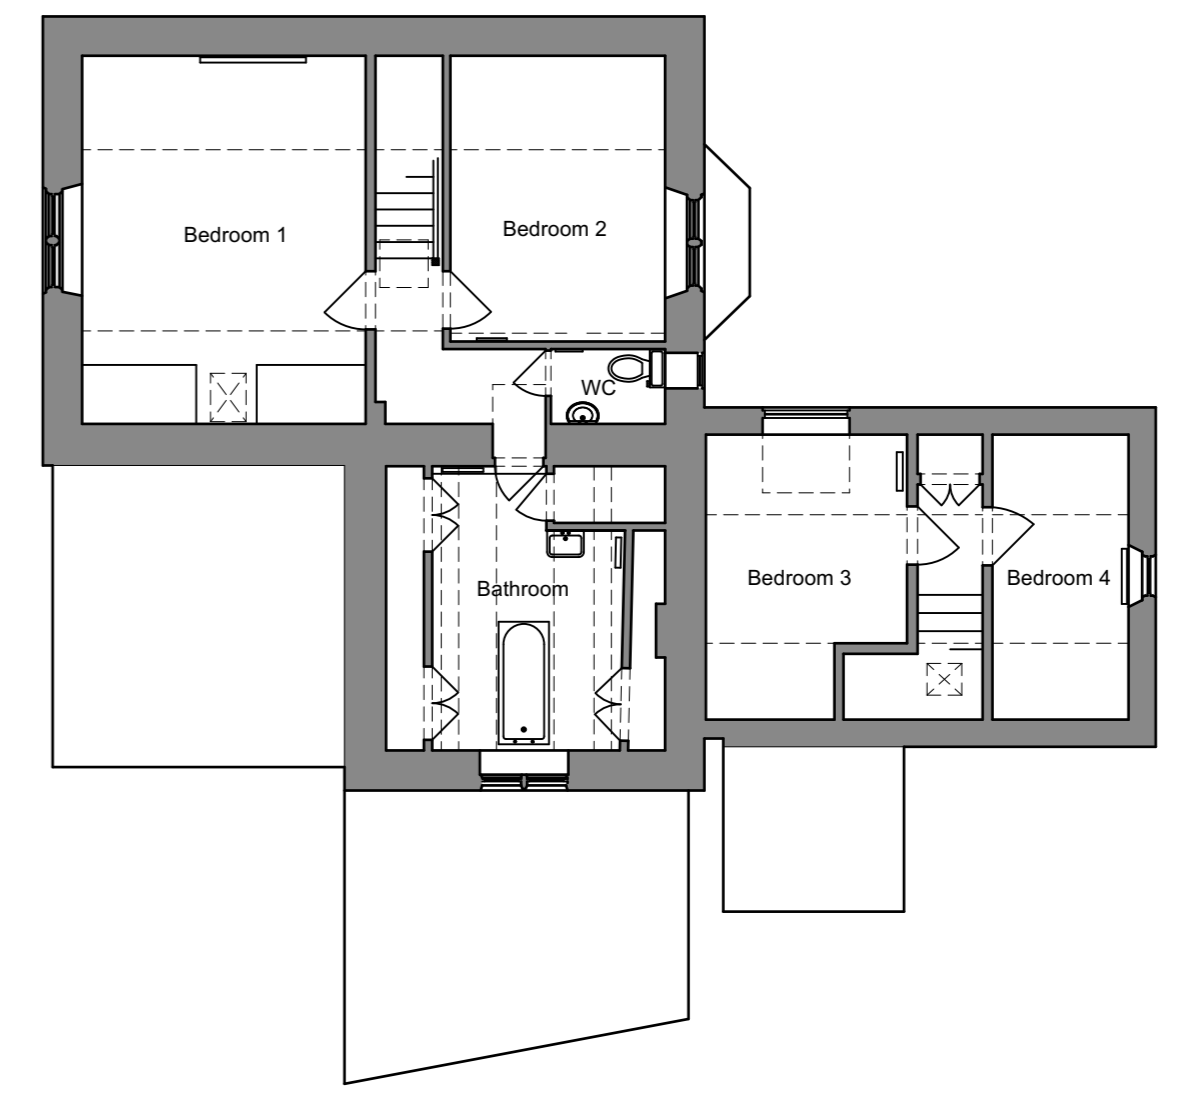

FIRST FLOOR PLAN  
Scale 1:100

**General Notes:**  
 1. This drawing is to be read in conjunction with other consultants drawings  
 2. Check site conditions prior to commencement of work  
 3. Discrepancies must be reported directly to the Architect  
 4. Do not scale off drawing, use figured dimensions only  
 5. This drawing may be issued in colour, and may be a non-standard paper size

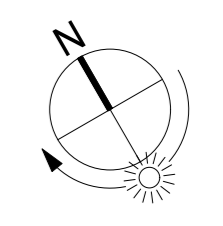

**KEY:**  
 Existing Walls

Rev	Date	Notes	Drawn	CN
A	22.10.21	Planning Issue		CN

Scale 1 : 100 @ A1  
 0 5m  
 0 15ft

QA Serial Number 65662

**YIANGOU**  
 YIANGOU ARCHITECTS  
 Dyer House, 3 Dyer Street  
 Cirencester, Gloucestershire, GL7 2PP  
 + 01285 888 150  
 architecture@yiangou.com  
 www.yiangou.com

Project Address	Old School House, Church Westcot, Chipping Norton, OX7 6SH		
Project Description	Proposed Alterations and Extensions		
Drawing Title	Existing Site and Floor Plans		
Drawing No.	2470-0002	Rev.	A