



# MOLLY'S COTTAGE, CONDICOTE


## EXISTING PLANS AND ELEVATIONS

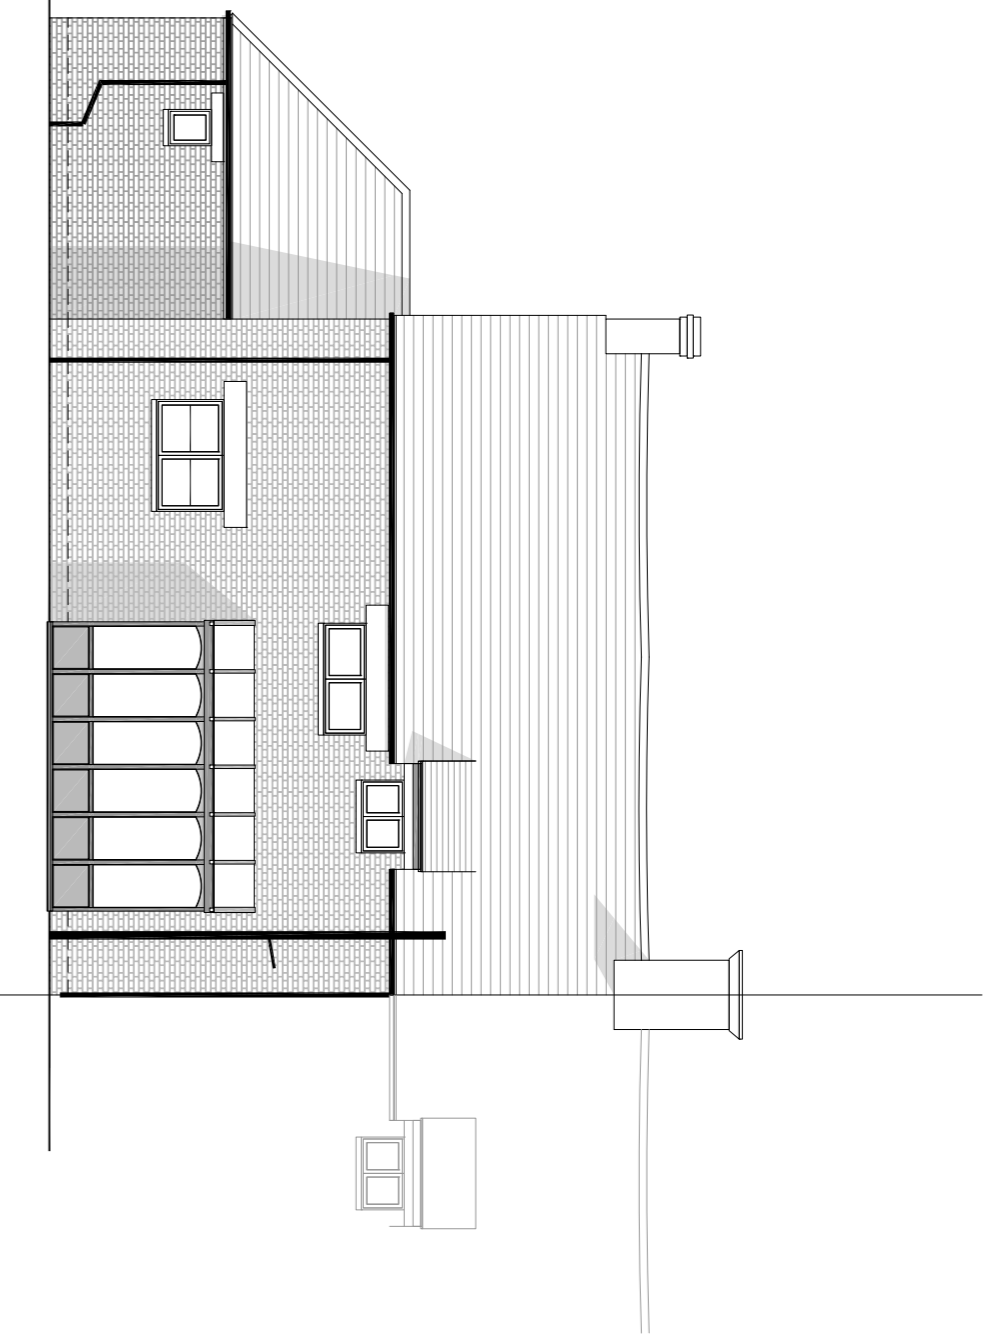


NORTH ELEVATION  
SCALE 1:100

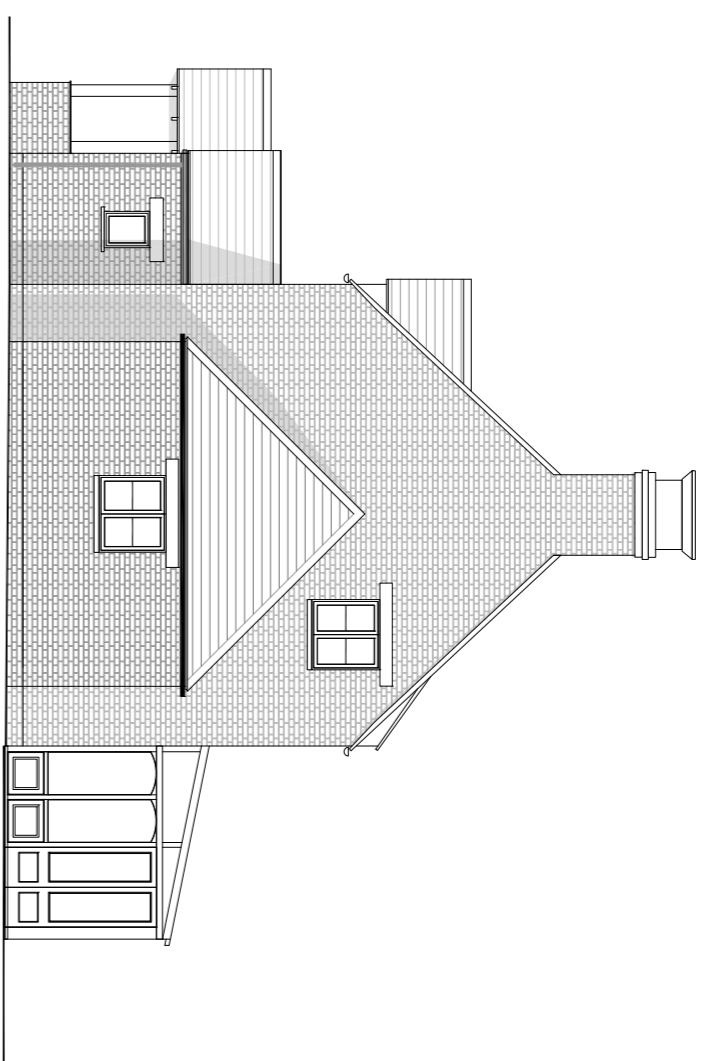


EAST ELEVATION  
SCALE 1:100

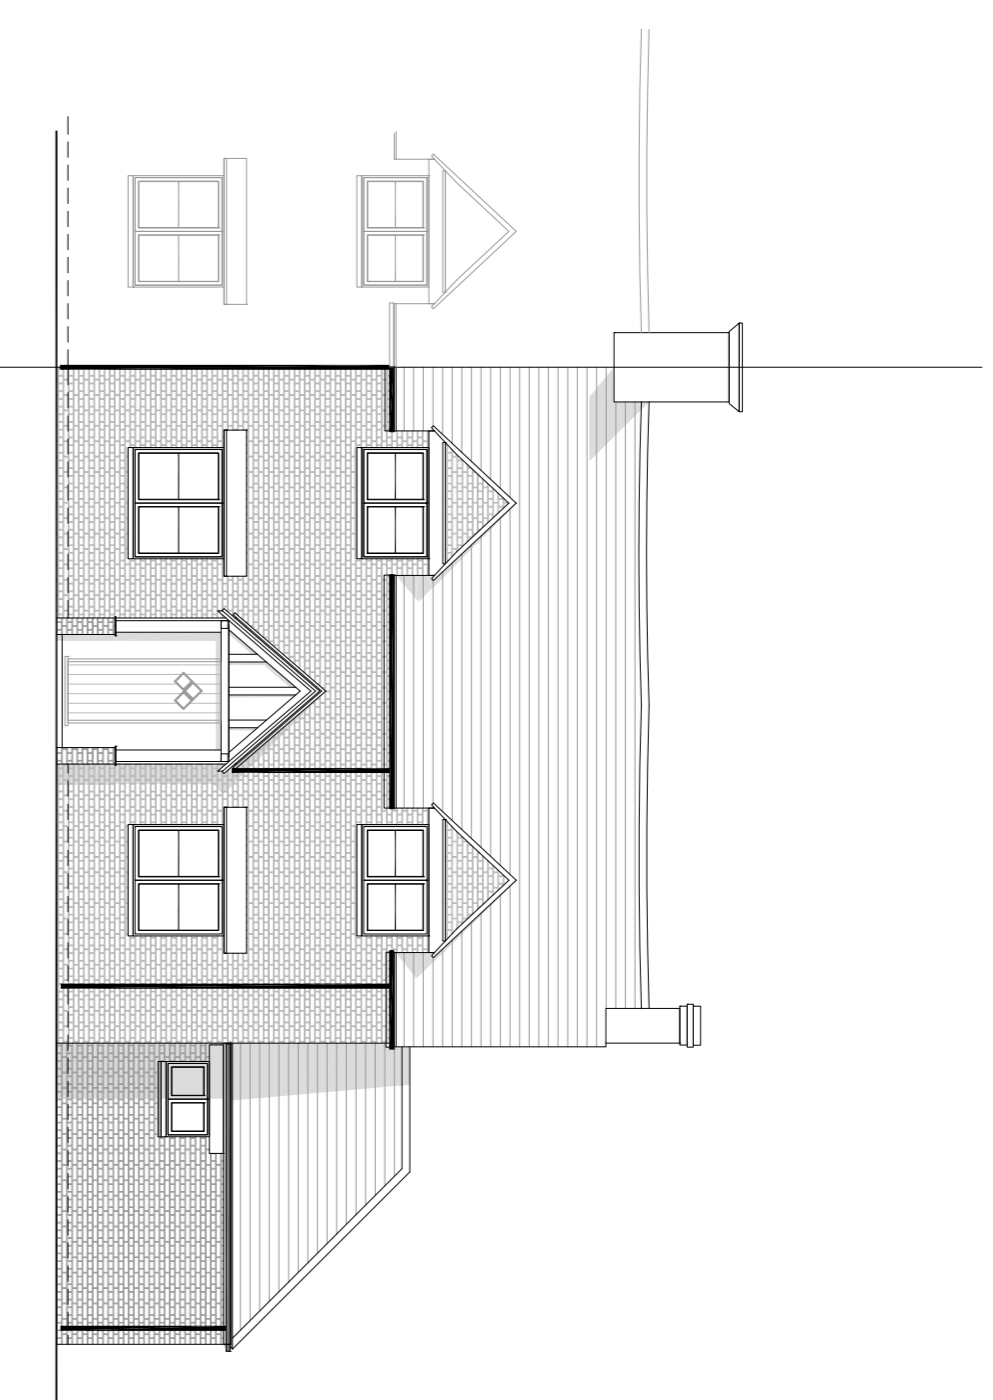


SOUTH ELEVATION  
SCALE 1:100

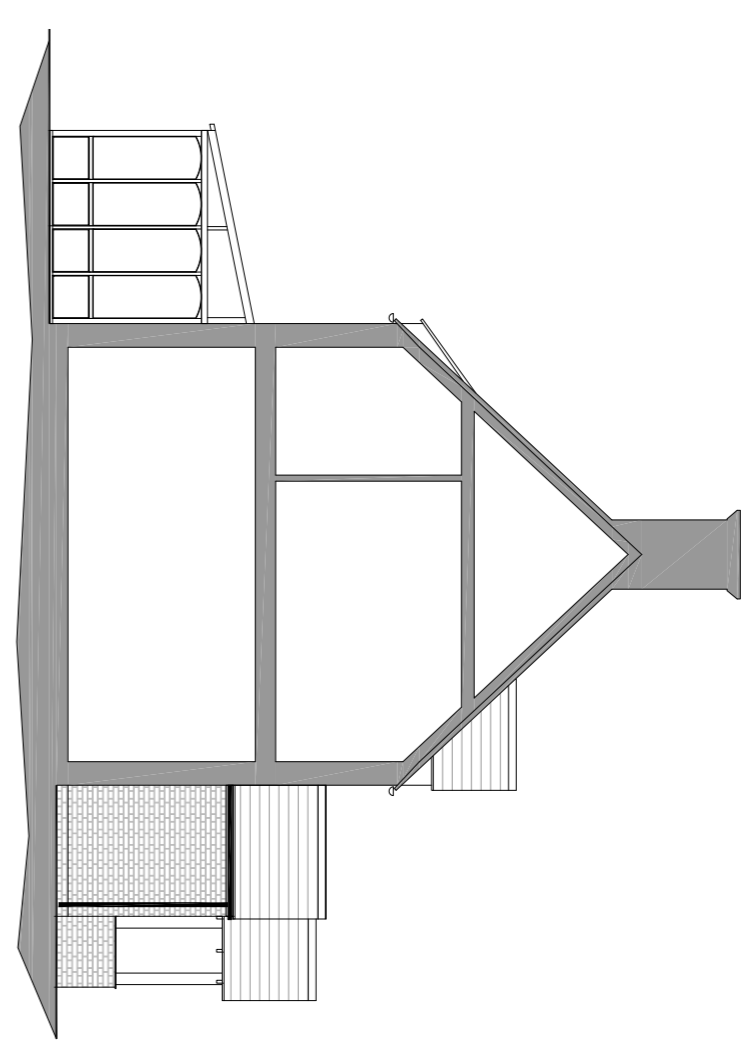

WEST ELEVATION  
SCALE 1:100

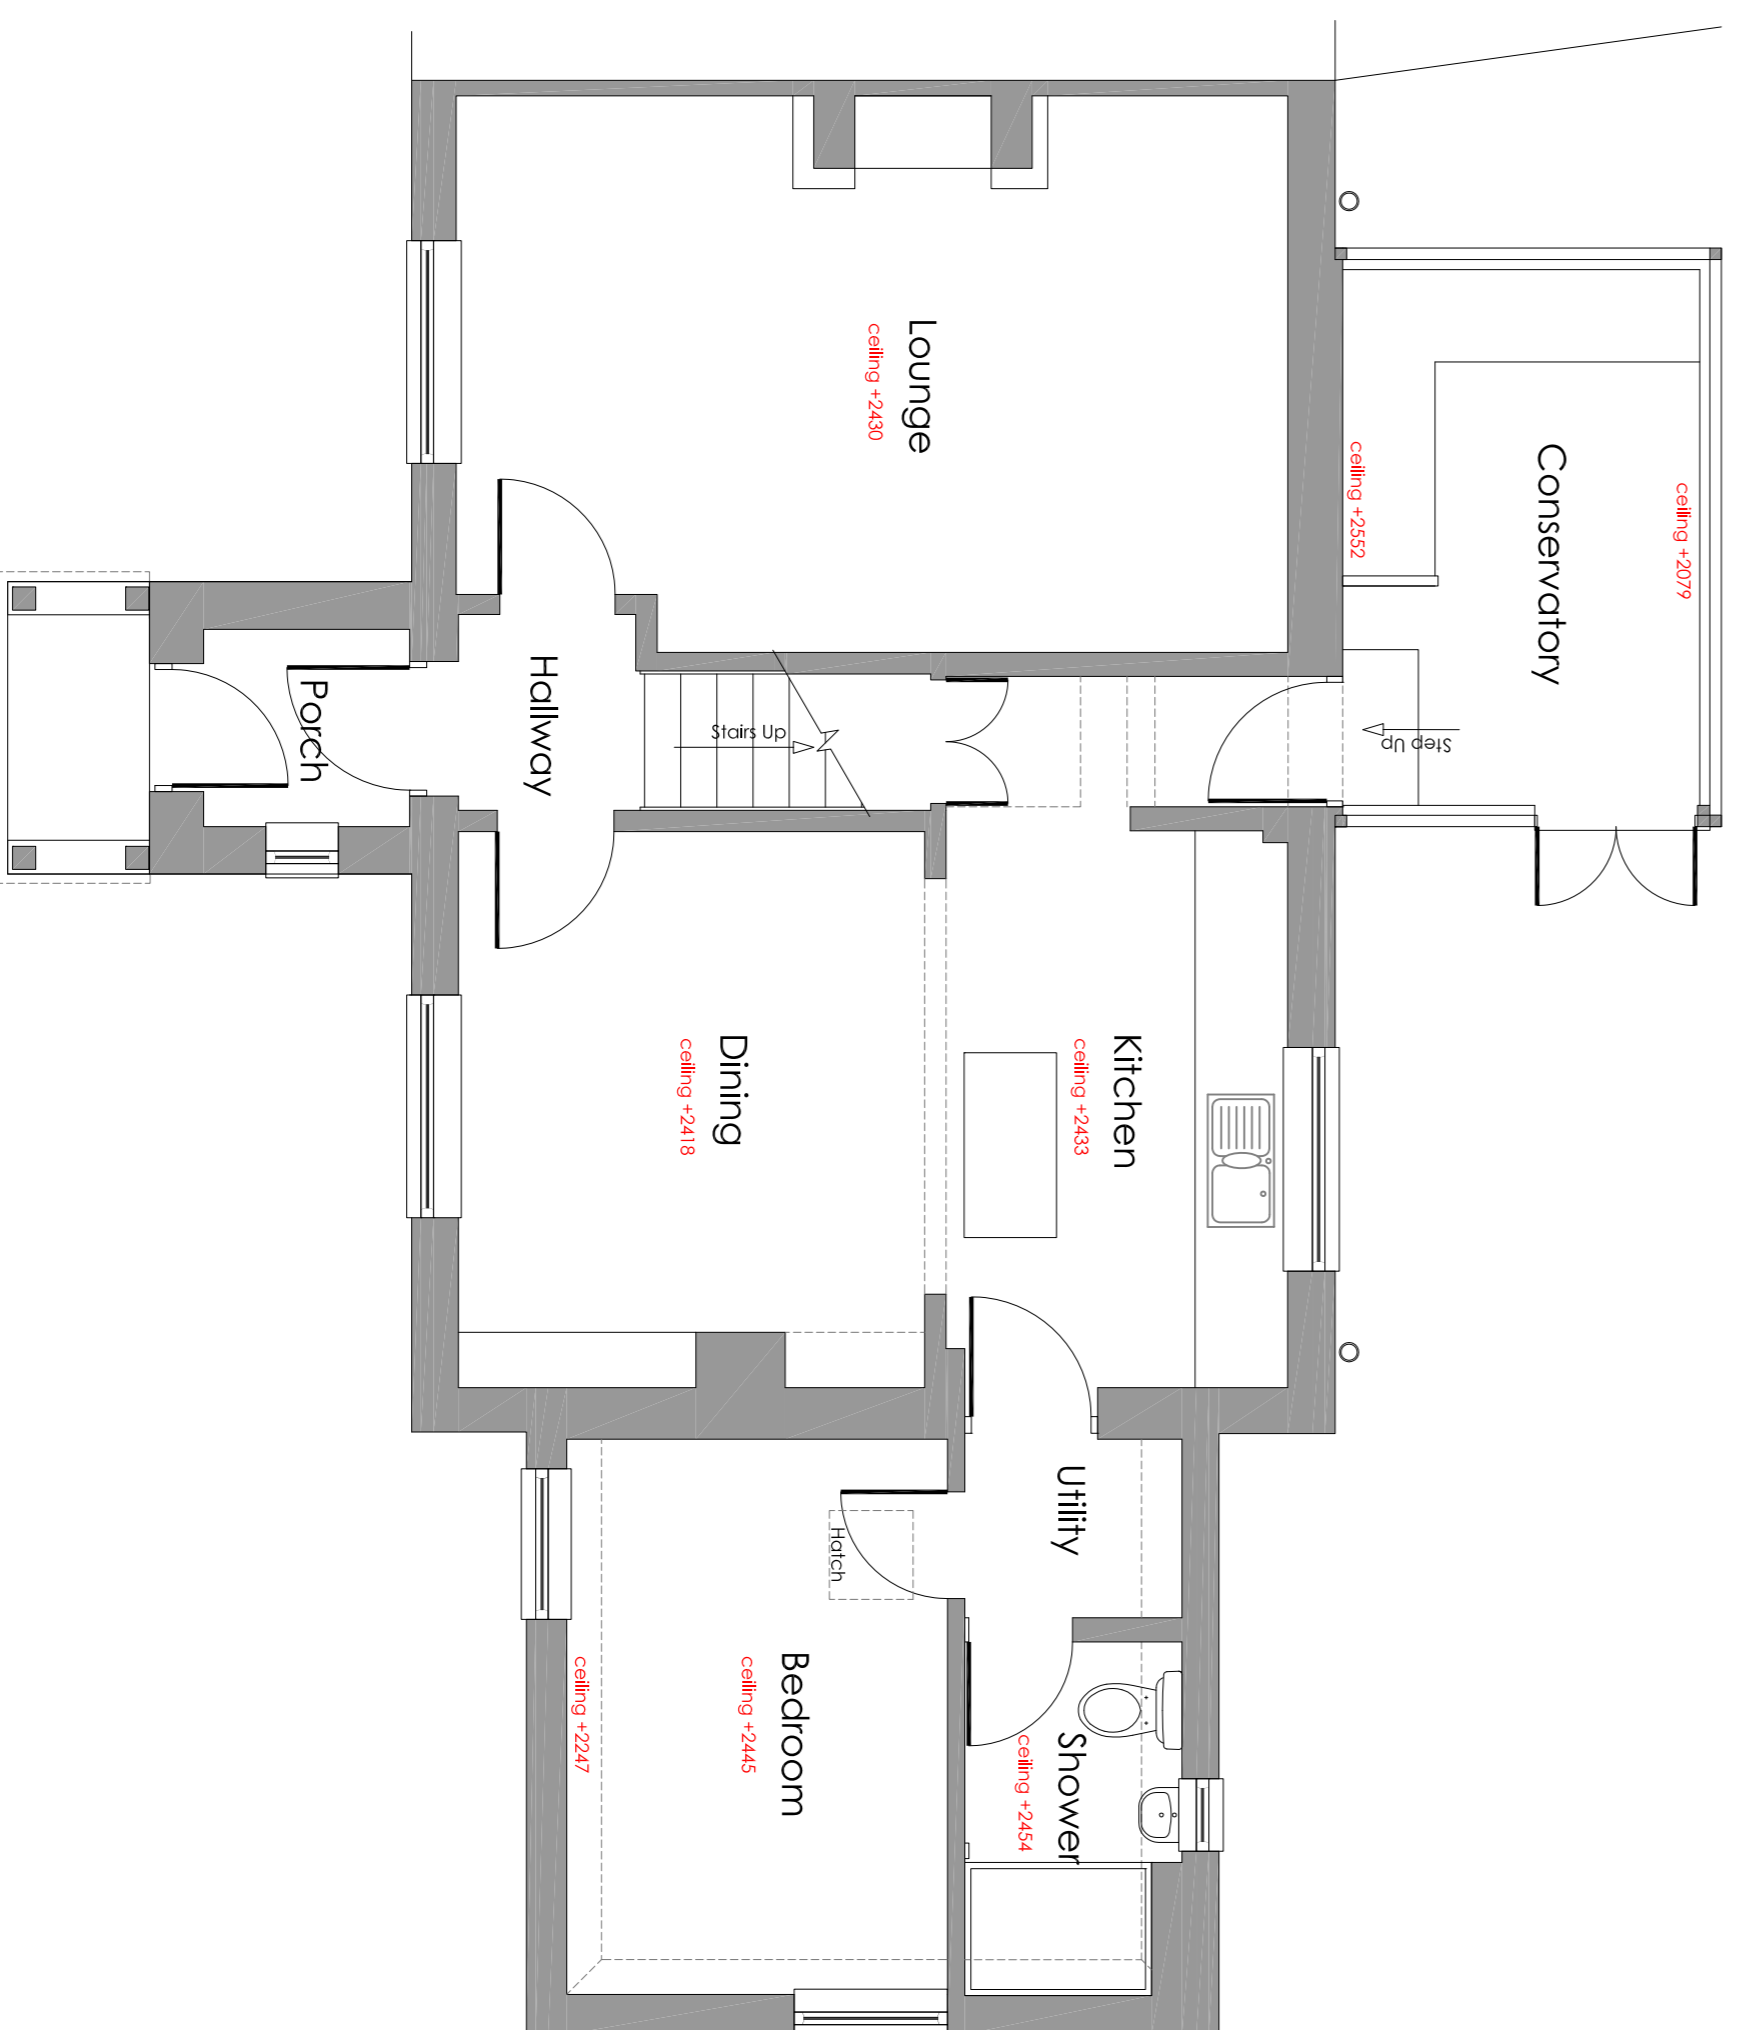


GROUND FLOOR PLAN  
SCALE 1:50

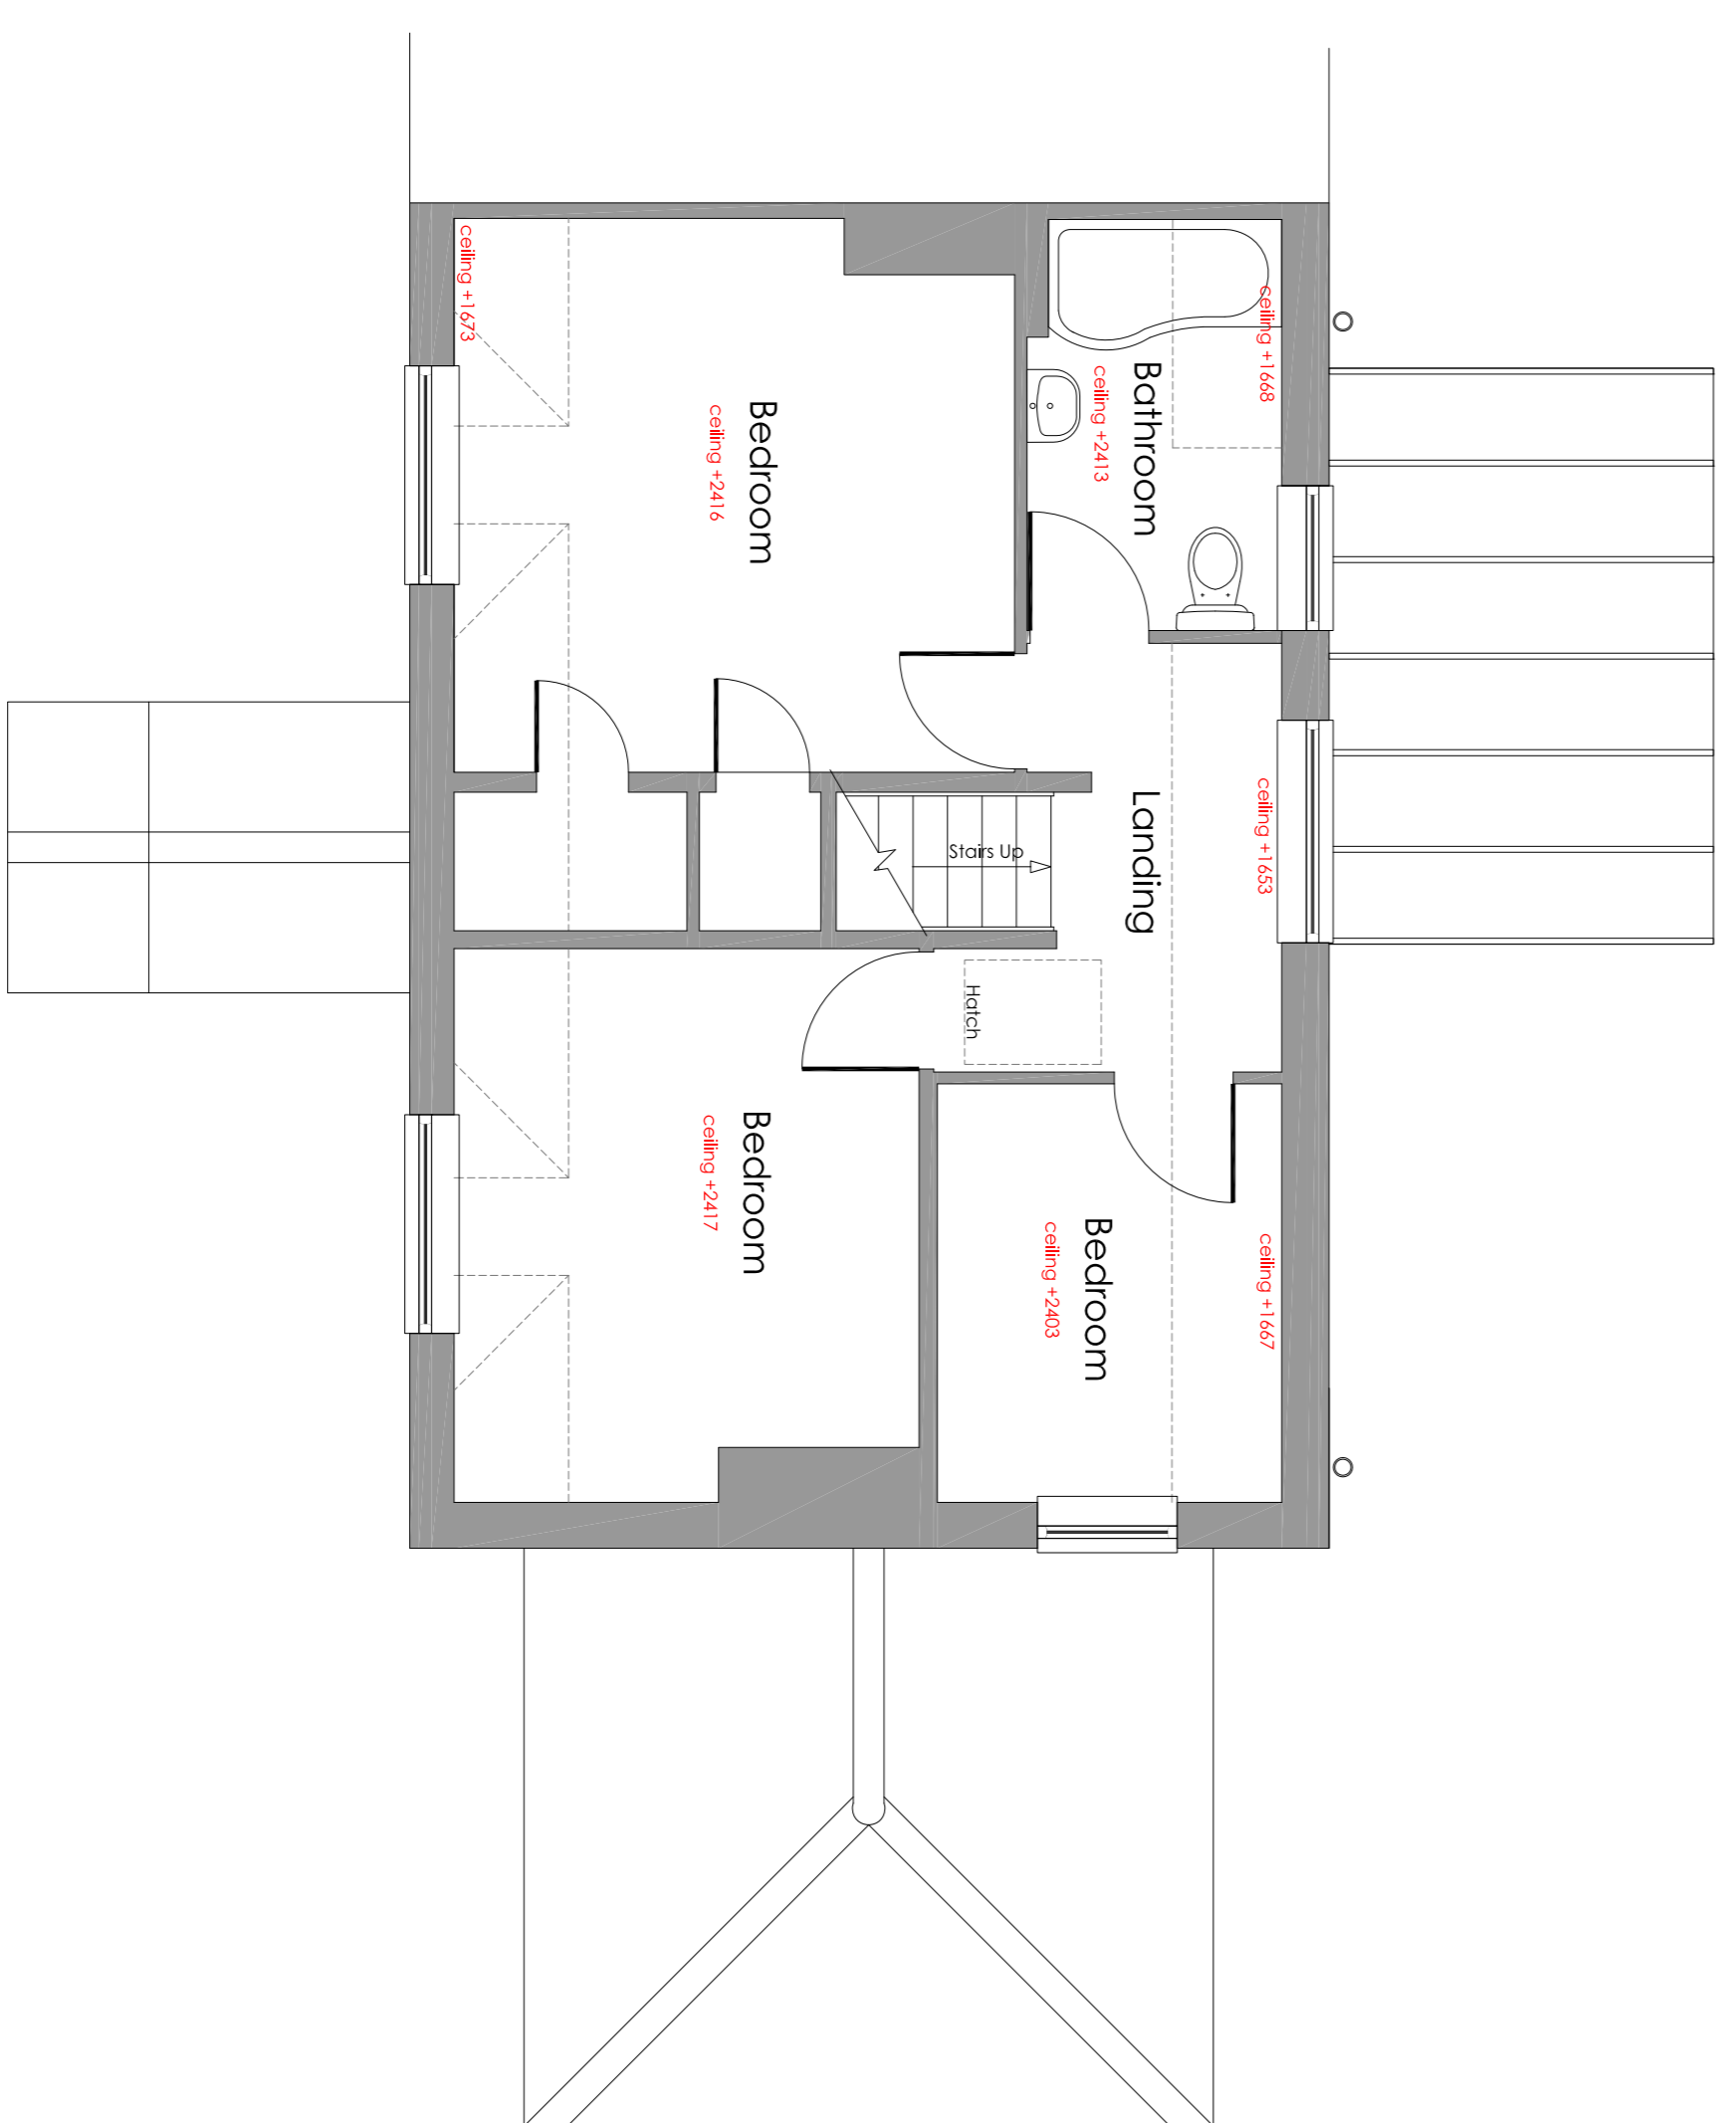

FIRST FLOOR PLAN  
SCALE 1:50

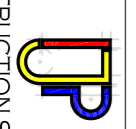

0	FIRST ISSUE	15.04.2021
REVISION	NOTES	DATE
client:	Ms Emma Harrison	
PROJECT:	Molly's Cottage Condicote Glos	
DRAWING:	Survey Drawing - Plans and Elevations	
 <b>CONSTRUCTION SERVICES</b> <small>4 KENYALAN ROAD, WINDYBANK, GLOUCESTERSHIRE GL54 5JU          +44 (0) 1793 000650 EMAIL: INFO@JPCONSTRUCTION.CO.UK</small>		
DRAWN BY:	DATE:	APPROVED BY:
LP	April 2021	LP
DATE AS STATED:	TITLE:	REVISION:
- A1	MC.C.SU.01	0