




MOLLY'S COTTAGE, CONDICOTE EXISTING SITE DETAILS

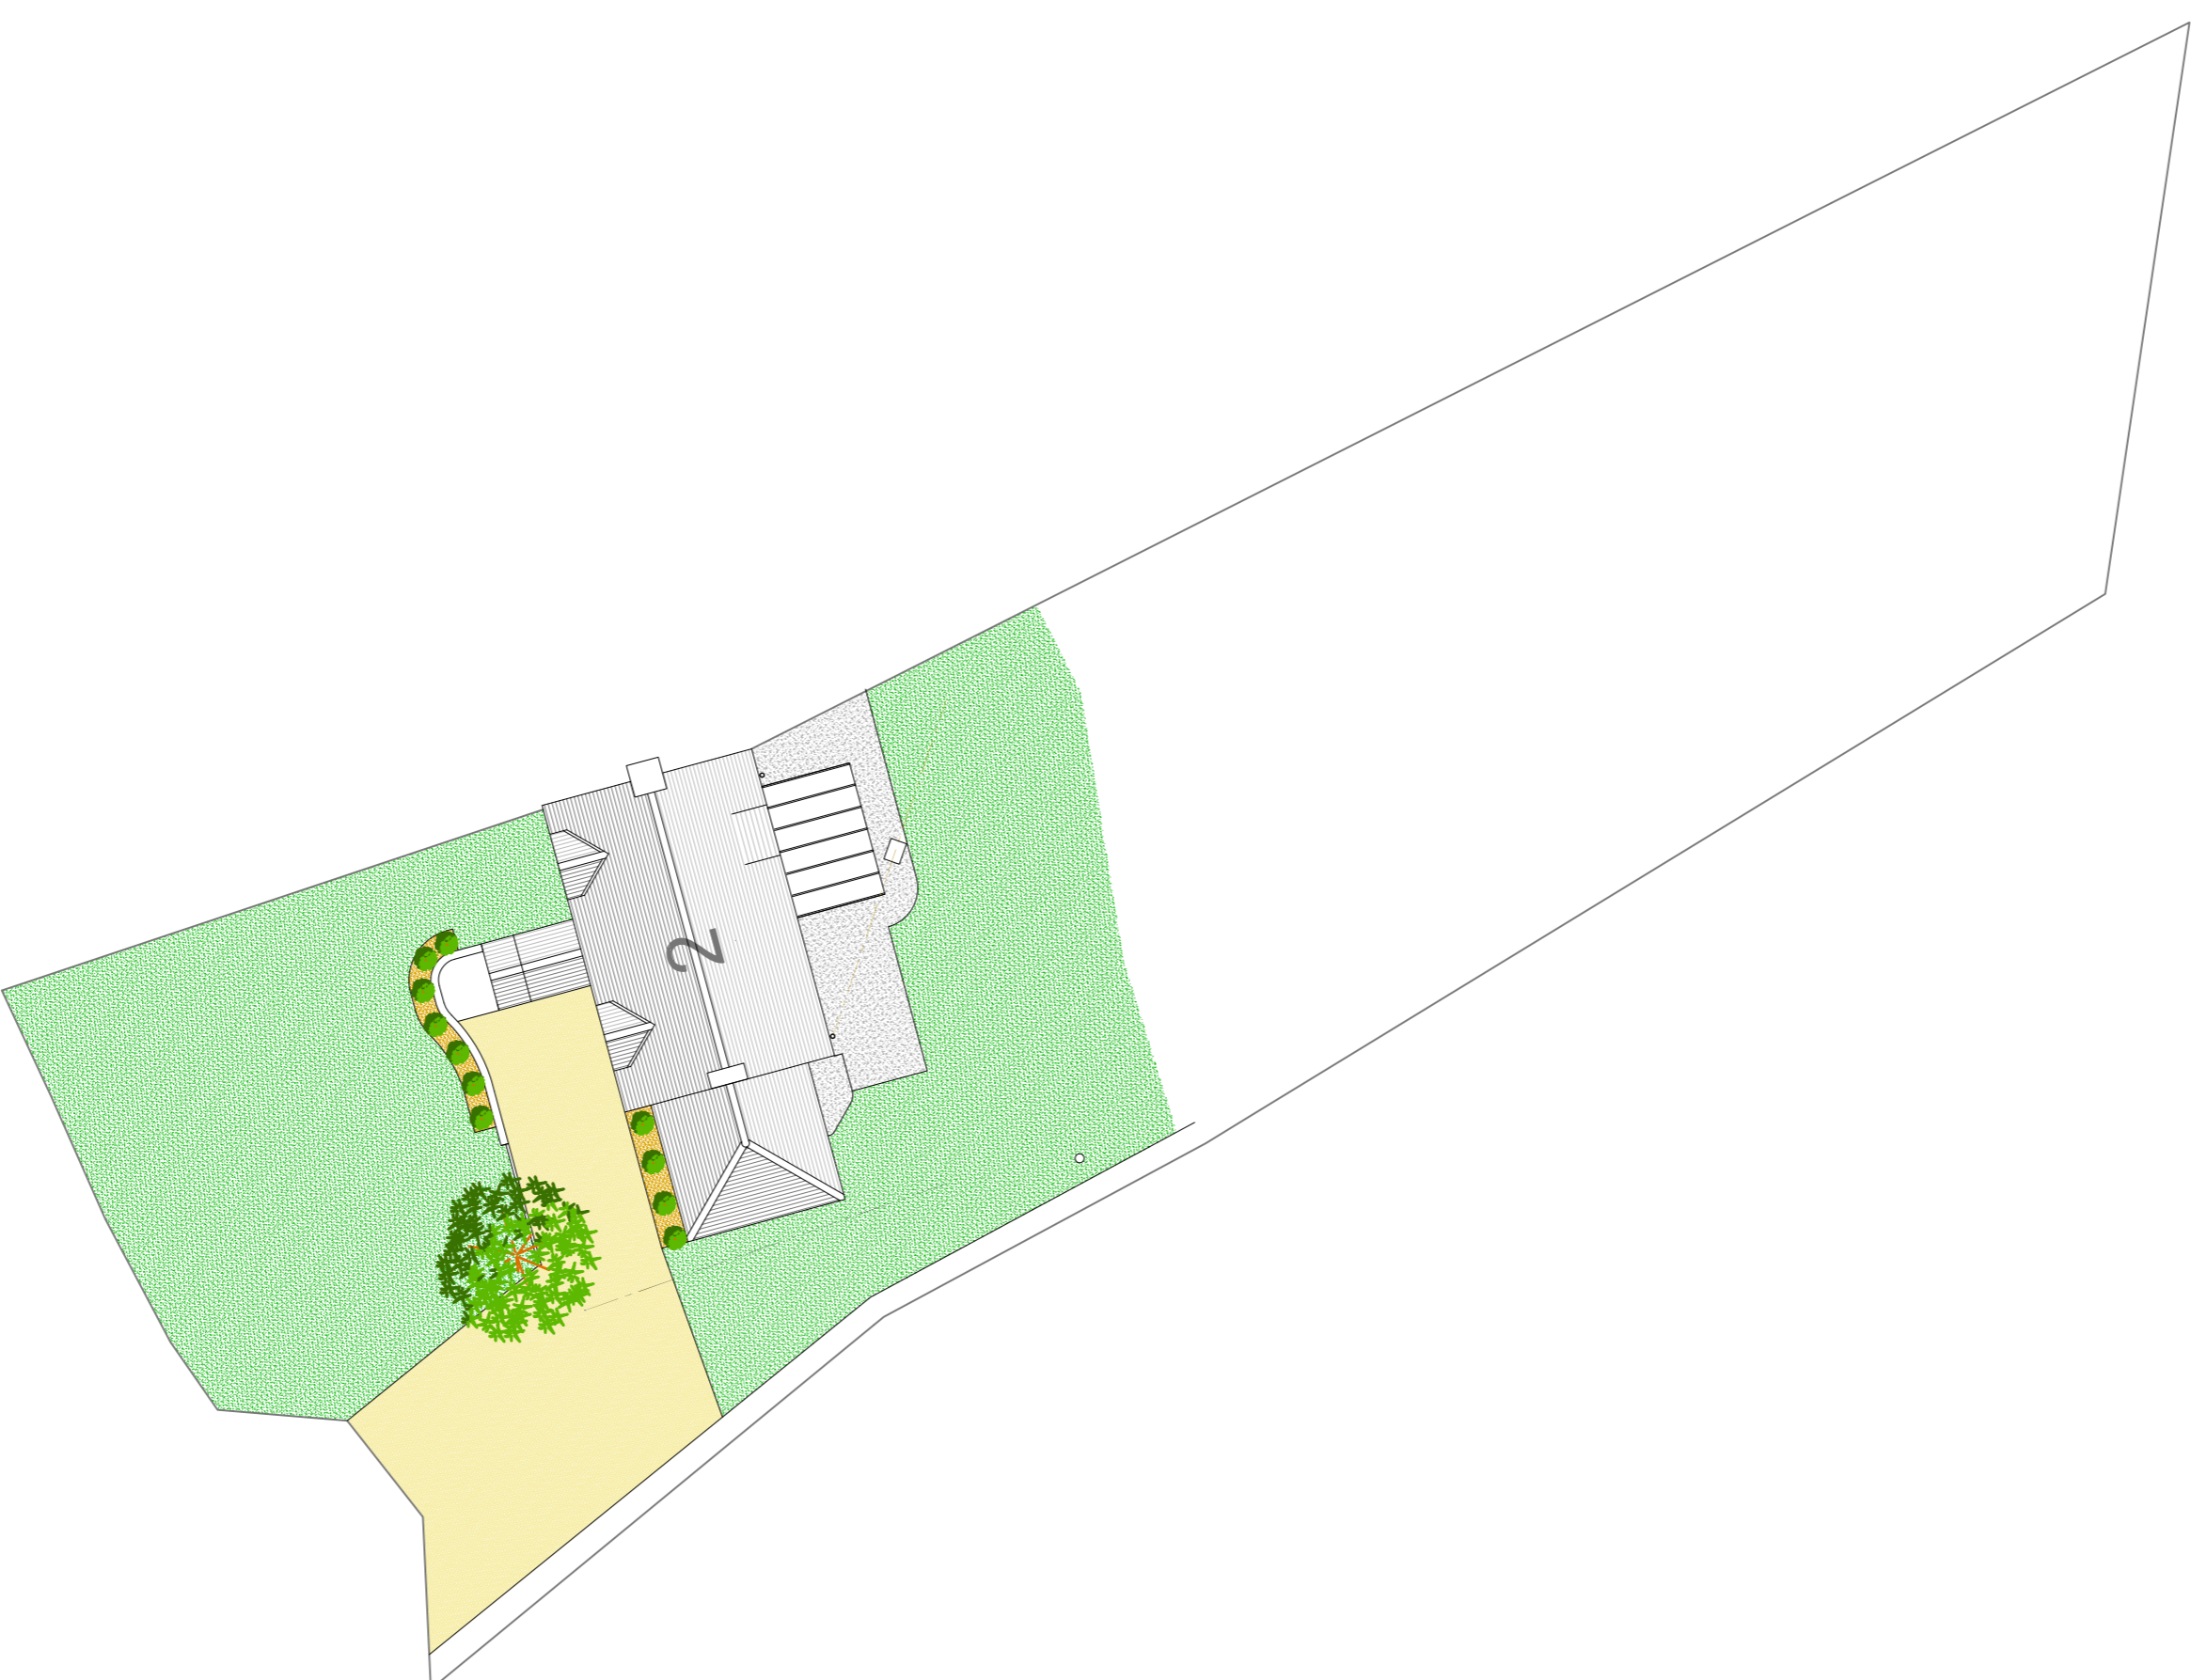

SITE PLAN
SCALE 1:200

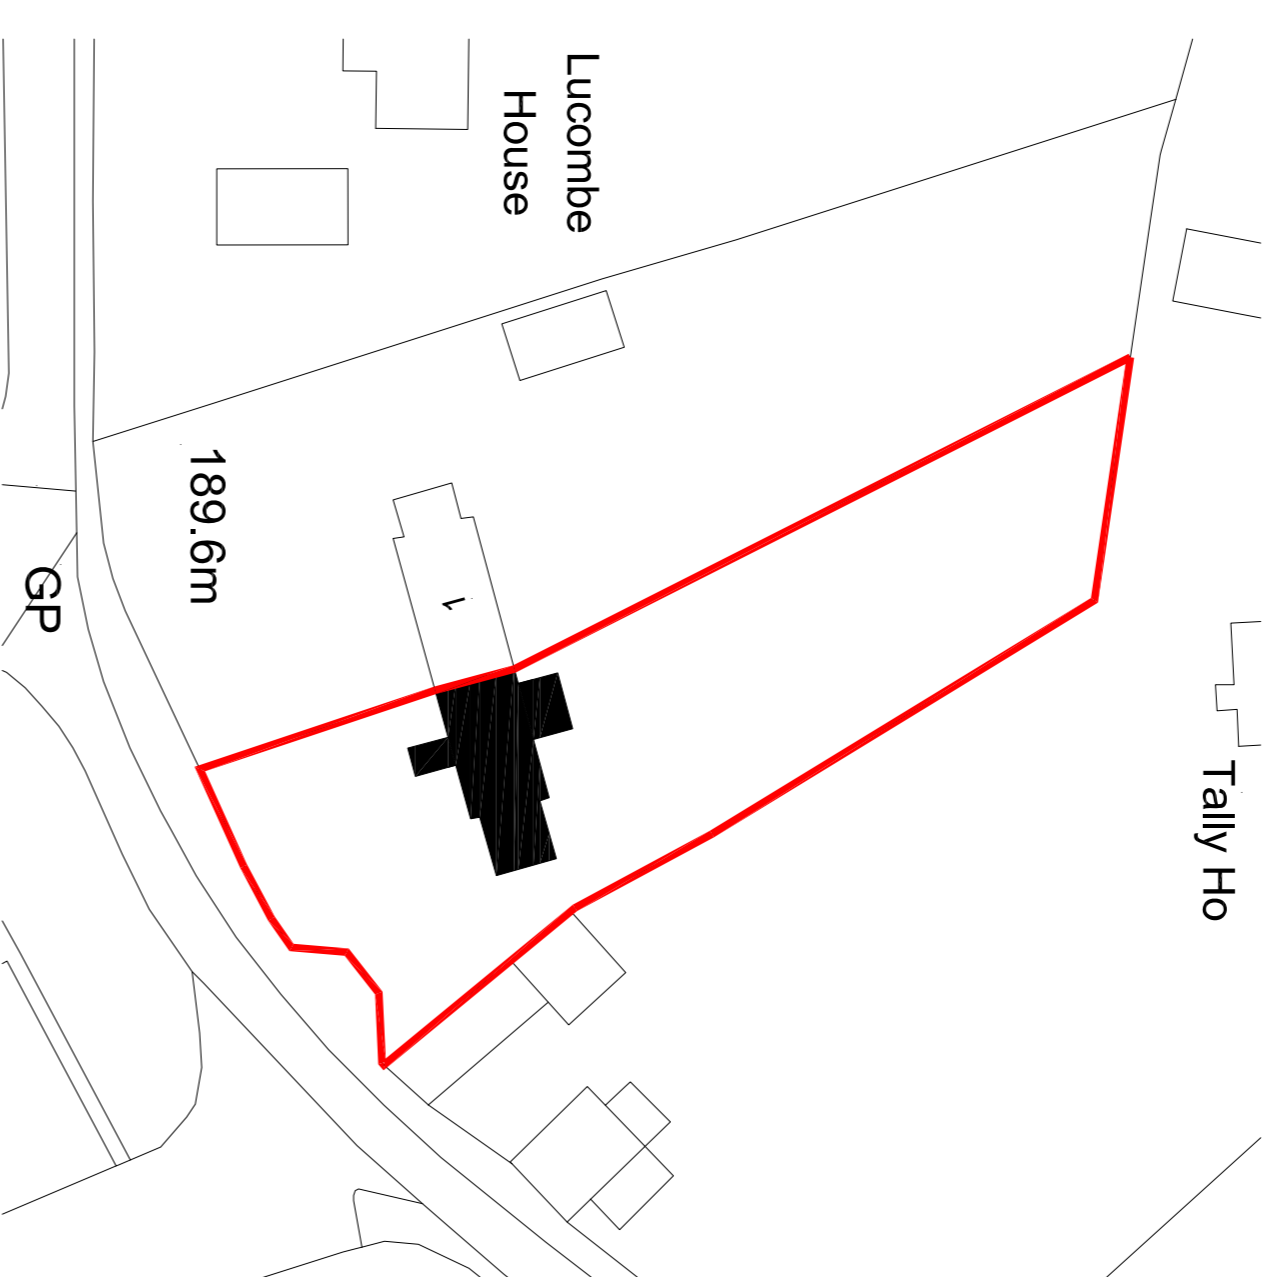


BLOCK PLAN
SCALE 1:500

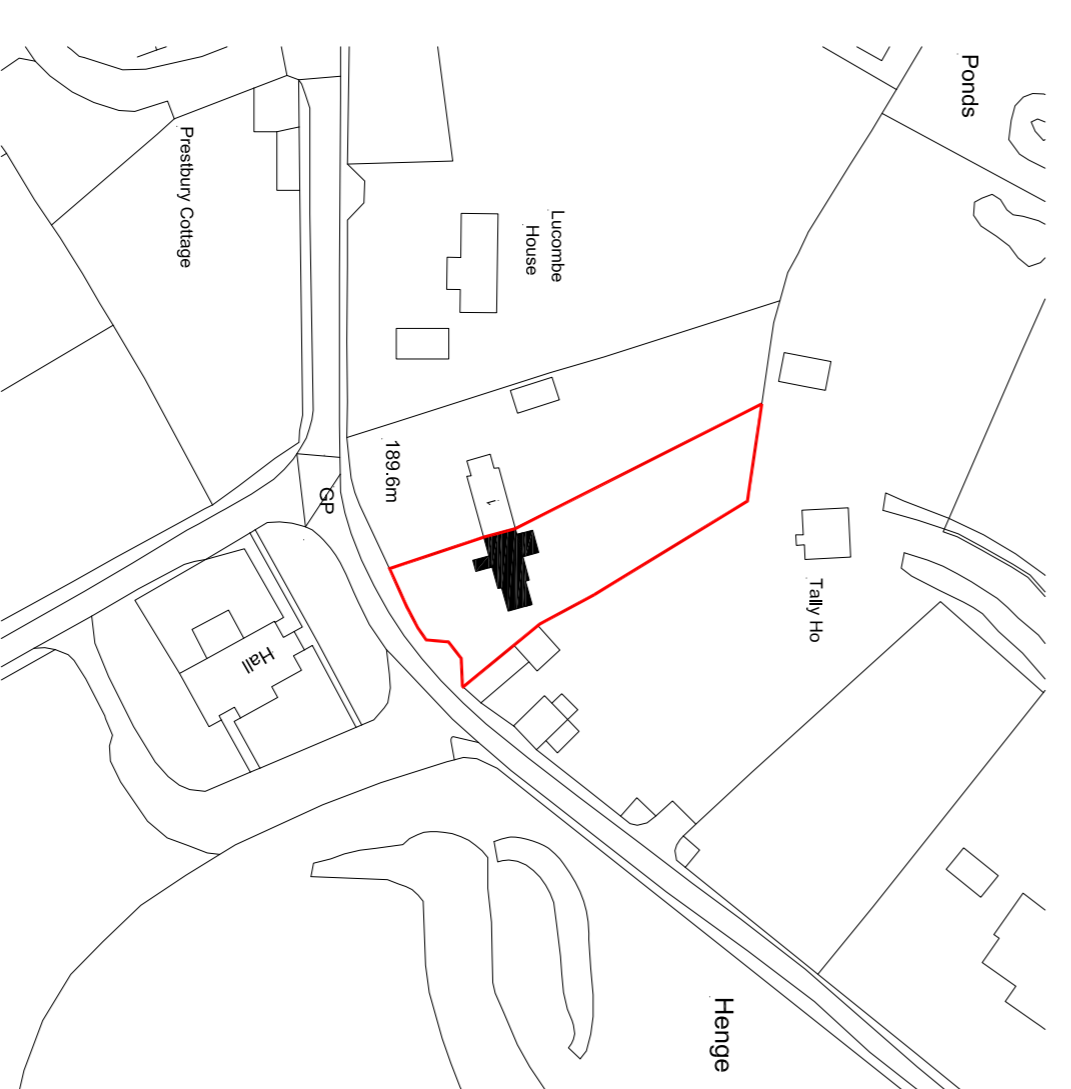

LOCATION PLAN
SCALE 1:1250

0	FIRST ISSUE	15.04.2021
1	REVISION NOTES	DATE
client: Ms Emma Harrison		
PROJECT: Molly's Cottage Condicote Glos		

DRAWING: Survey Drawing - Site Details

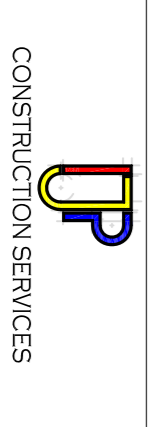

CONSTRUCTION SERVICES
4 KENYALANE
MINDENHAM
GLOSCESTRSHIRE GL54 4SU
+44(0)1793 000650 EMAIL: INFO@CONSTRUCTJAP.COM

DRAWN BY: JP	DATE: April 2021	APPROVED BY: JP	DATE: April 2021
SCALE AS STATED	TITLE: M.C.S.U.02	REVISION:	0
- A1			