




EXISTING SIDE ELEVATION

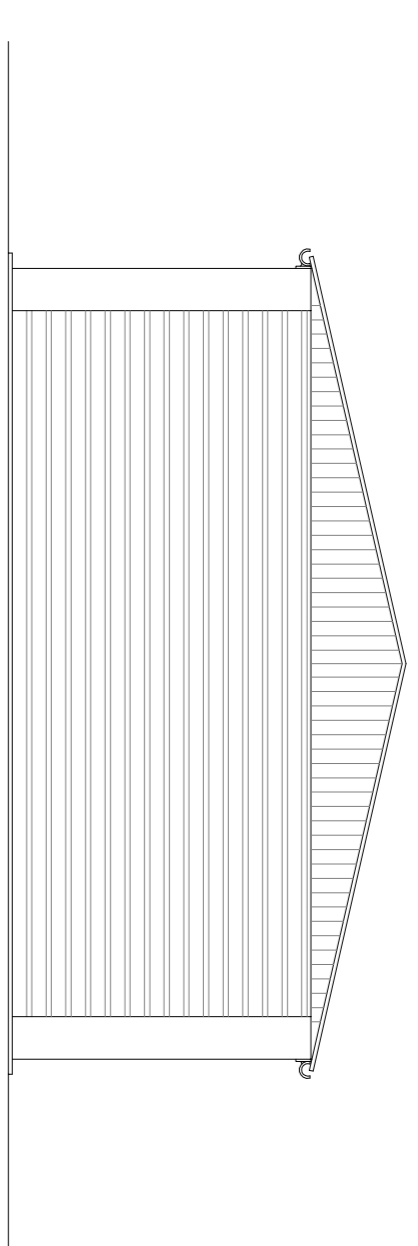


EXISTING FRONT ELEVATION

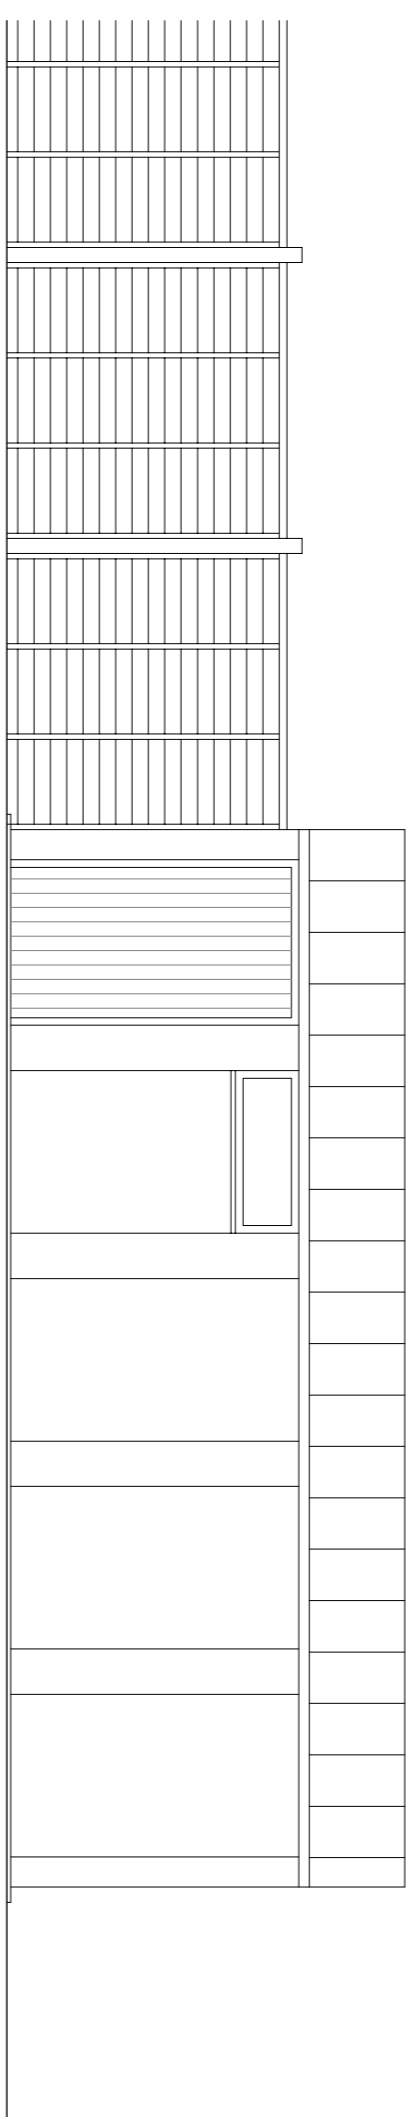

EXISTING SIDE ELEVATION

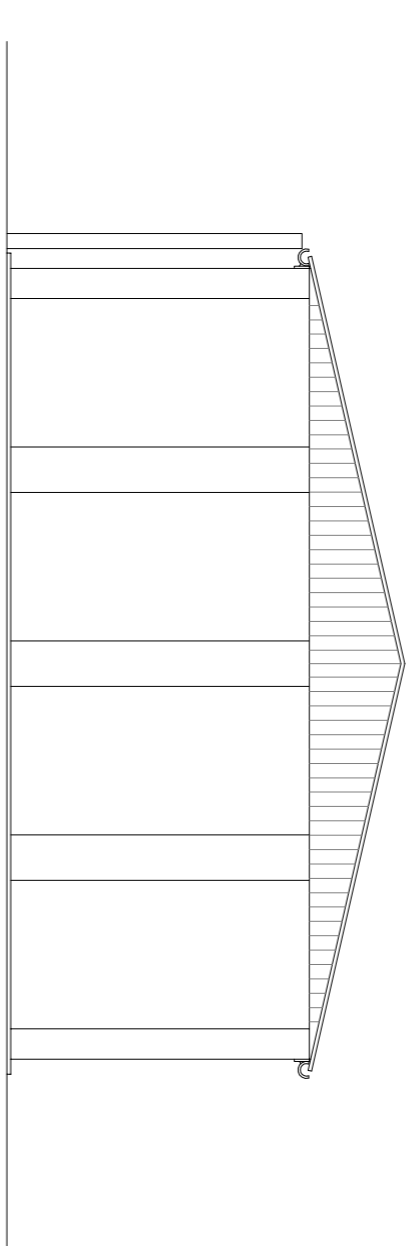

EXISTING REAR ELEVATION

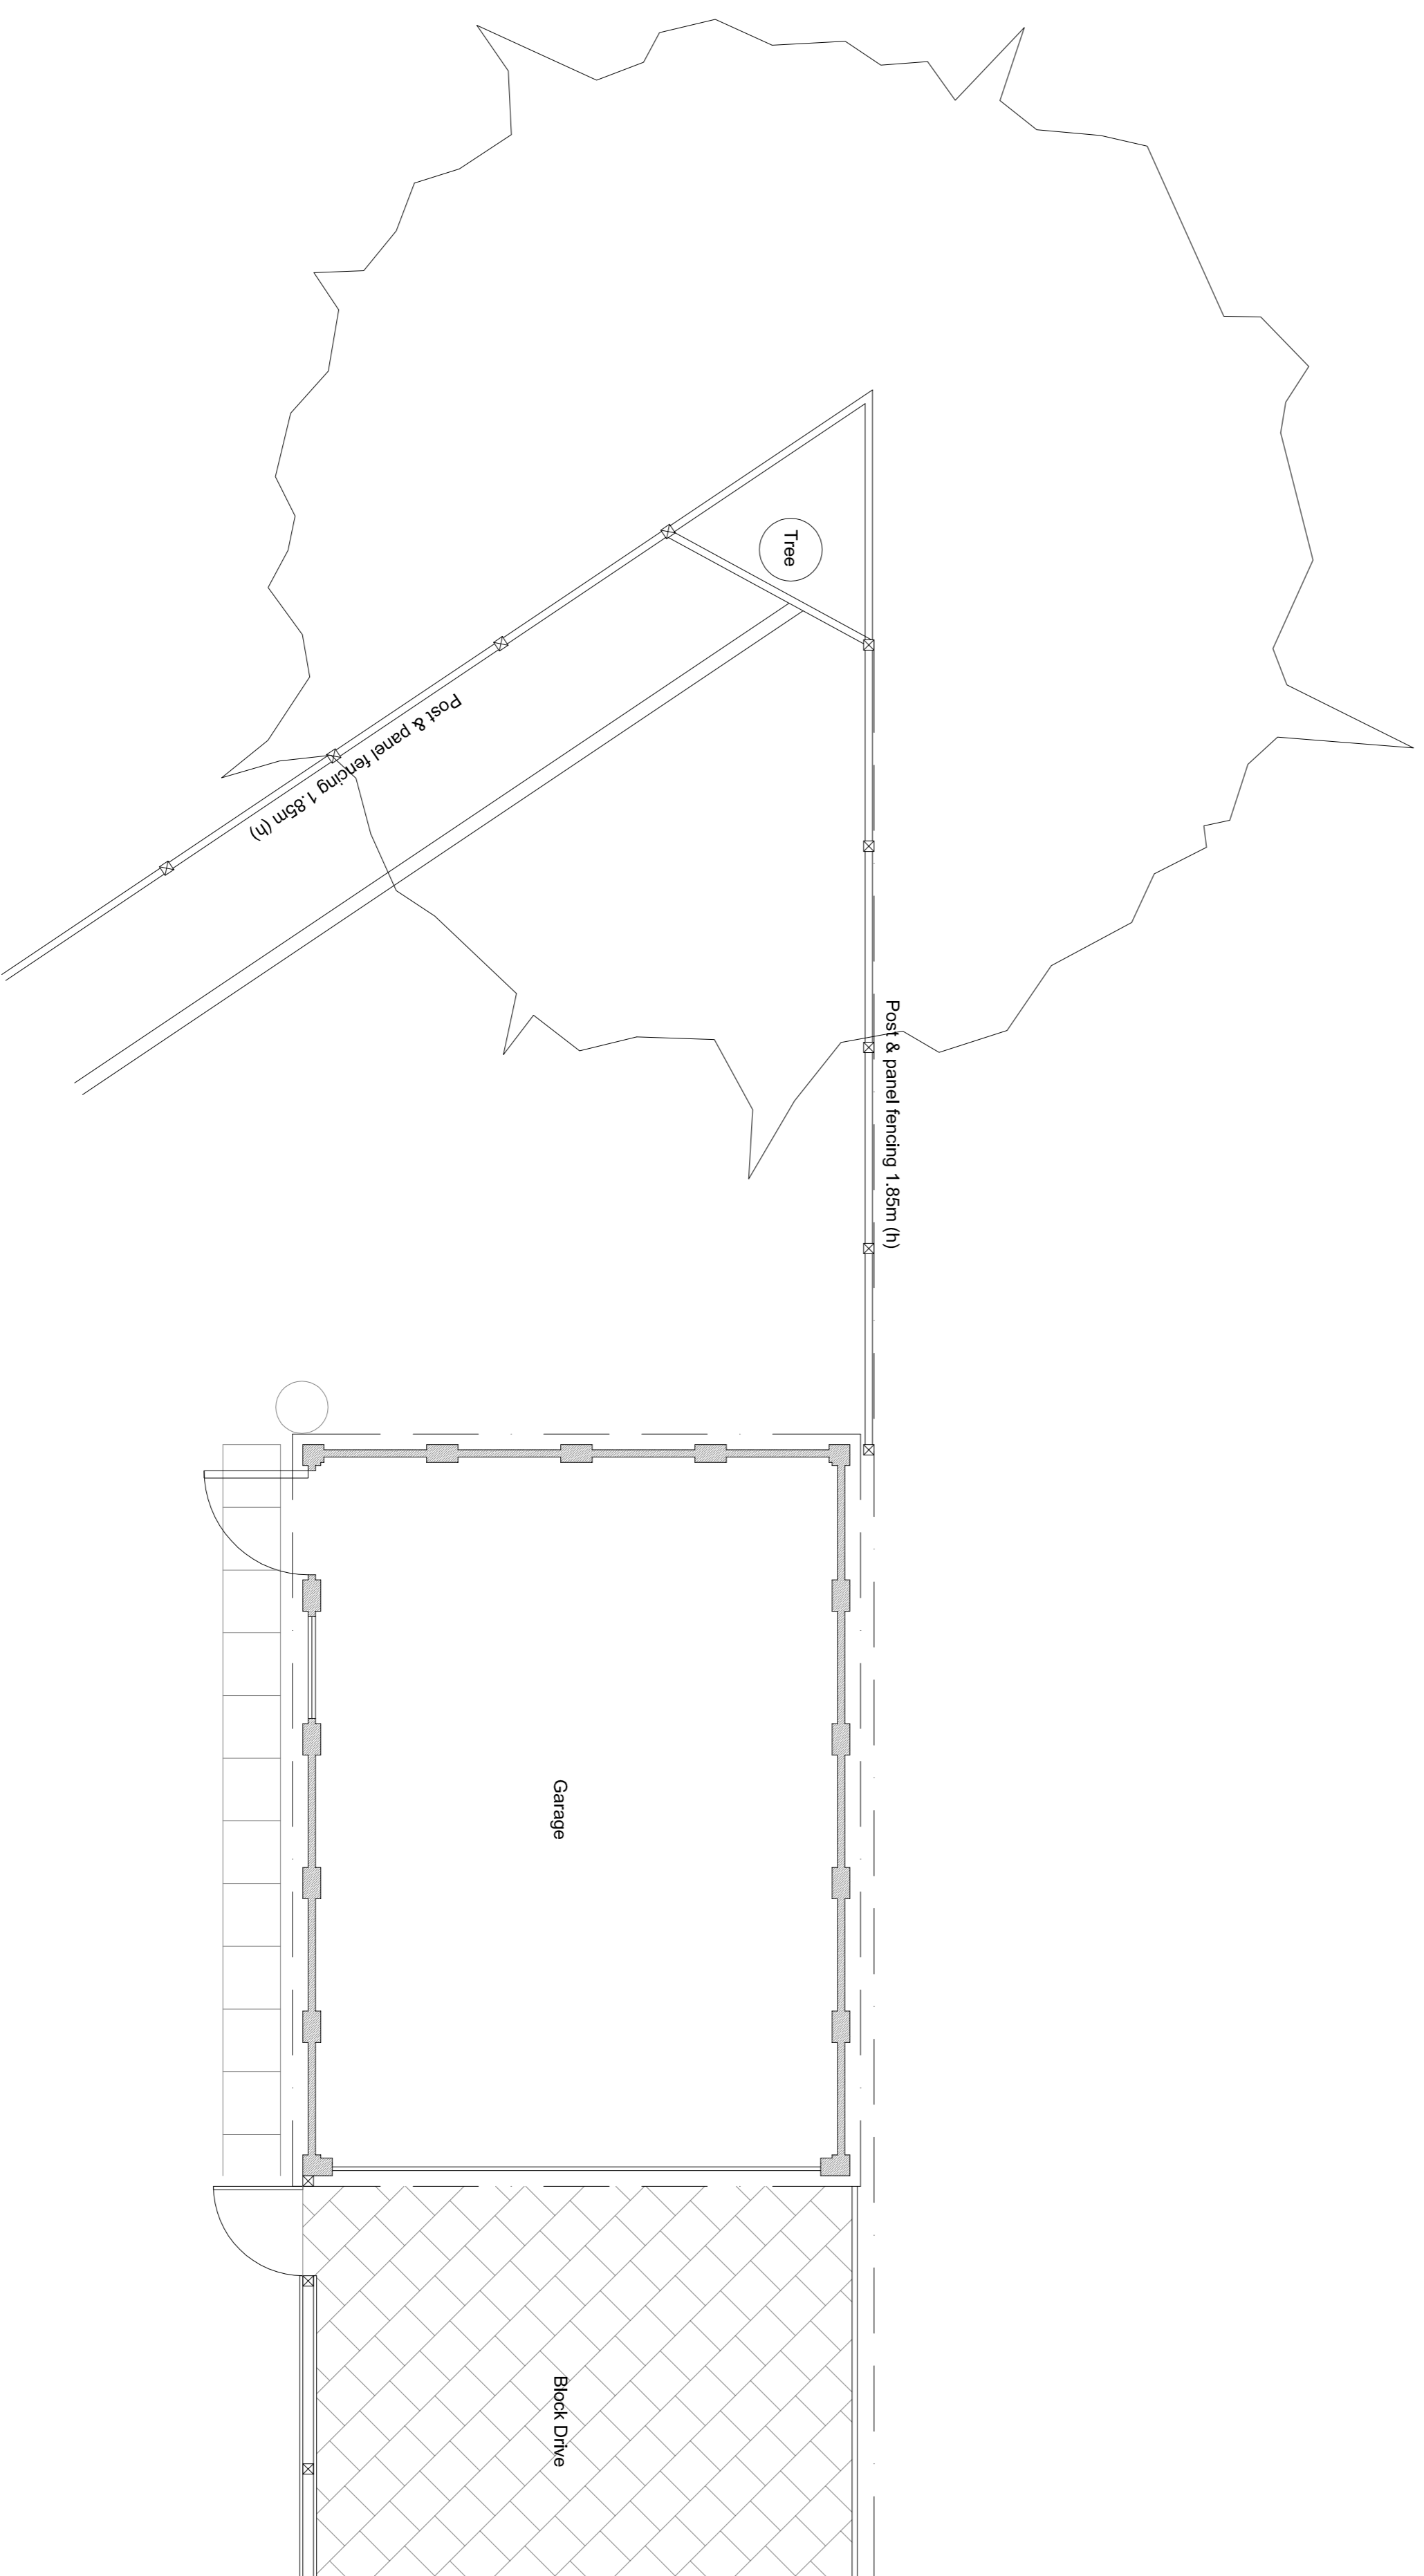

EXISTING GROUND FLOOR PLAN

notes :

This drawing is for the purpose of obtaining **Planning Permission** only and is not to be used as working drawings. The drawings do not take into account any structural elements or calculations which must be obtained from a qualified Structural Engineer.

All dimensions are approximate
Do not scale off this drawing if photocopied.
Only written dimensions to be taken.

HB Drawing Services 

41 Kirkcraff
Wigginton
York
North Yorkshire
YO32 2GH

t: 01984 789167
m: 07891 239722
email: howardberry@talktalk.net

project
**Garage & Home Office at:
44 Anthea Drive
York**

client
Jon Goodway

drawing
Existing

scale	sheet size
1:50	A1
date	drawn
10 / 2021	HB
	checked

drawing no
3139 / 01

The design is the property and copyright of HB Drawing Services. Any violation or unauthorised reproduction of copyright can result in prosecution.

Only written dimensions to be taken. Do not scale off this drawing.