



Notes:  
 Walling in red brickwork to match the existing house  
 Roof in concrete tile  
 White PVCu double glazed windows and doors  
 Pressed steel garage door  
 Raised timber decking

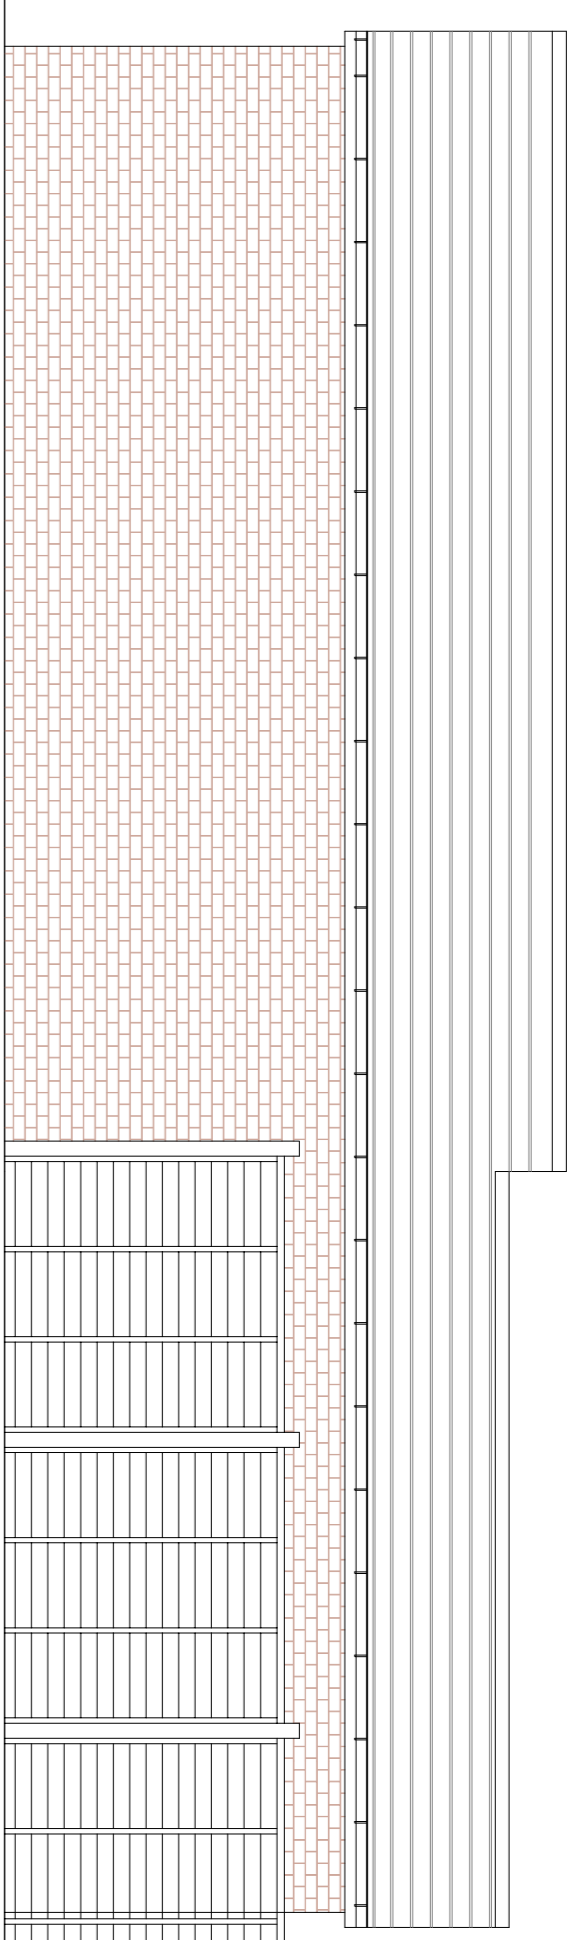


PROPOSED SIDE ELEVATION

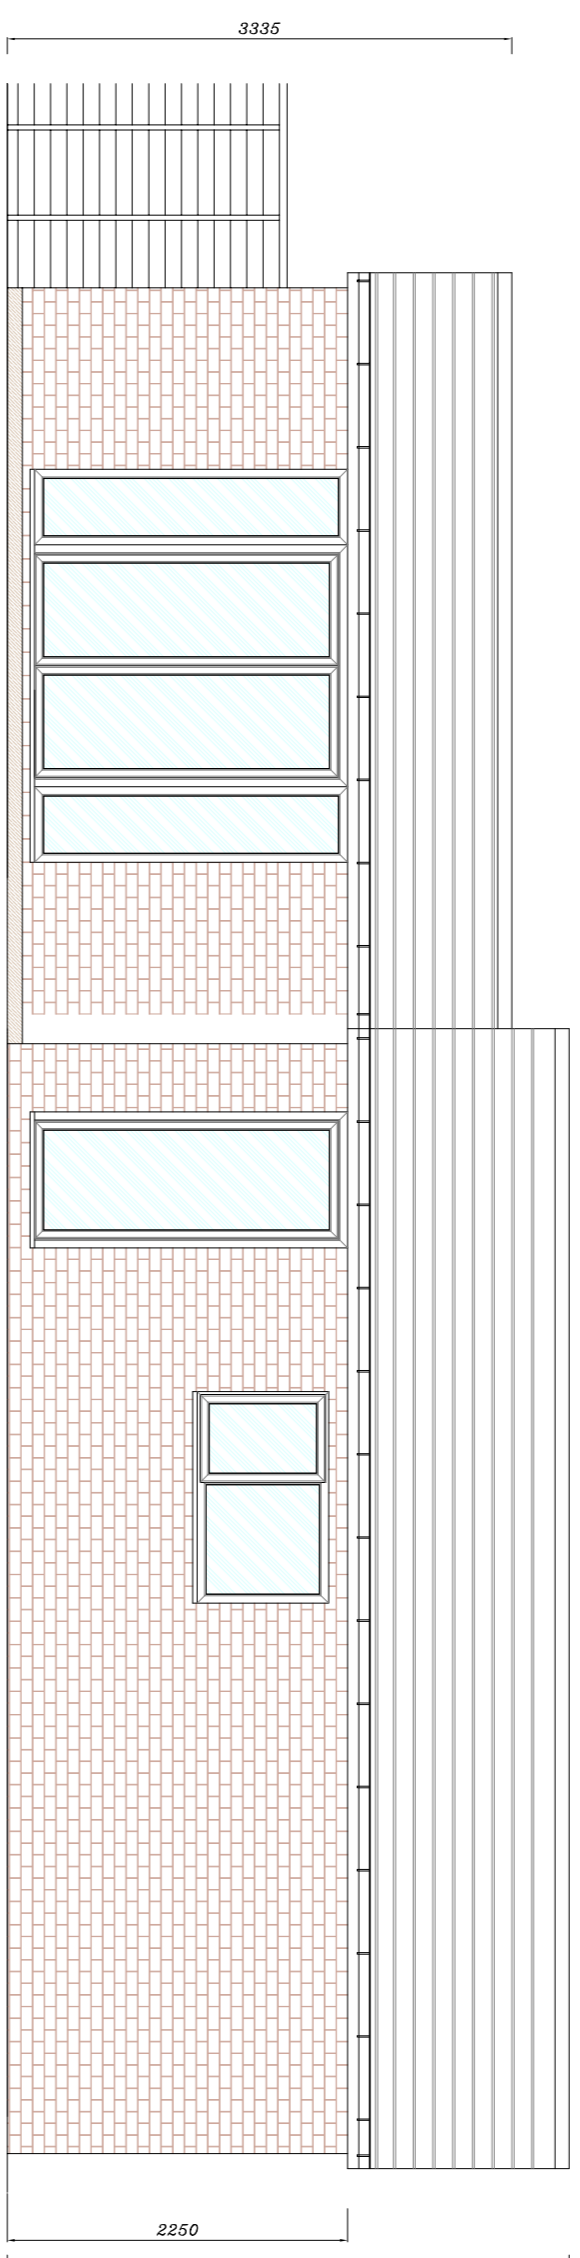


PROPOSED SIDE ELEVATION


Notes:  
 Walling in red brickwork to match the existing house  
 Roof in concrete tile  
 White PVCu double glazed windows and doors  
 Pressed steel garage door  
 Raised timber decking

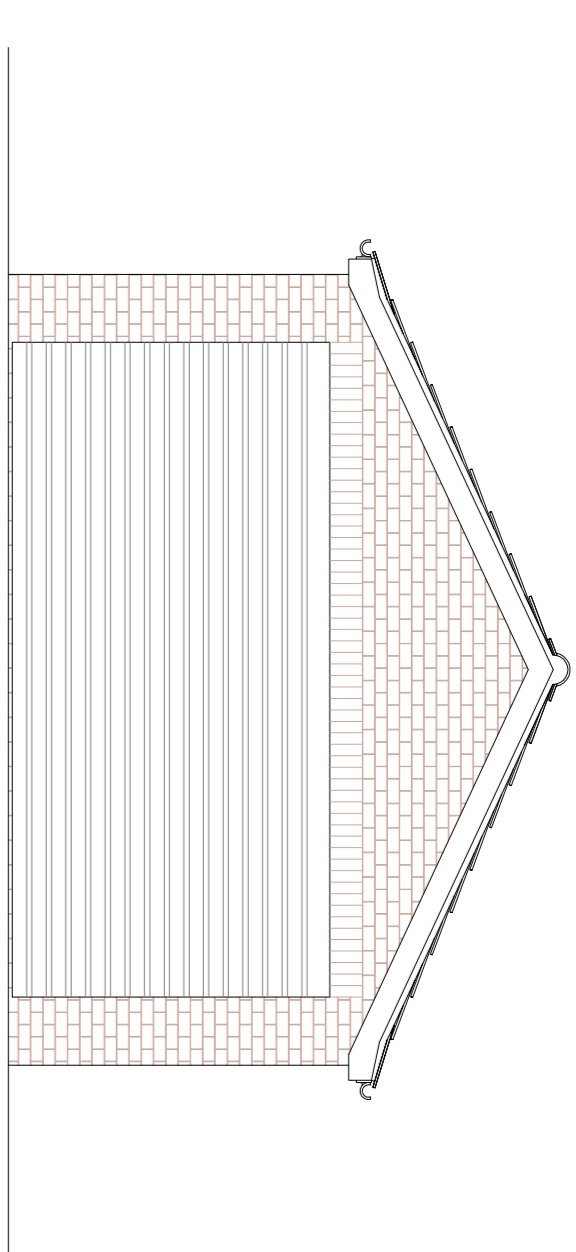

PROPOSED FRONT ELEVATION

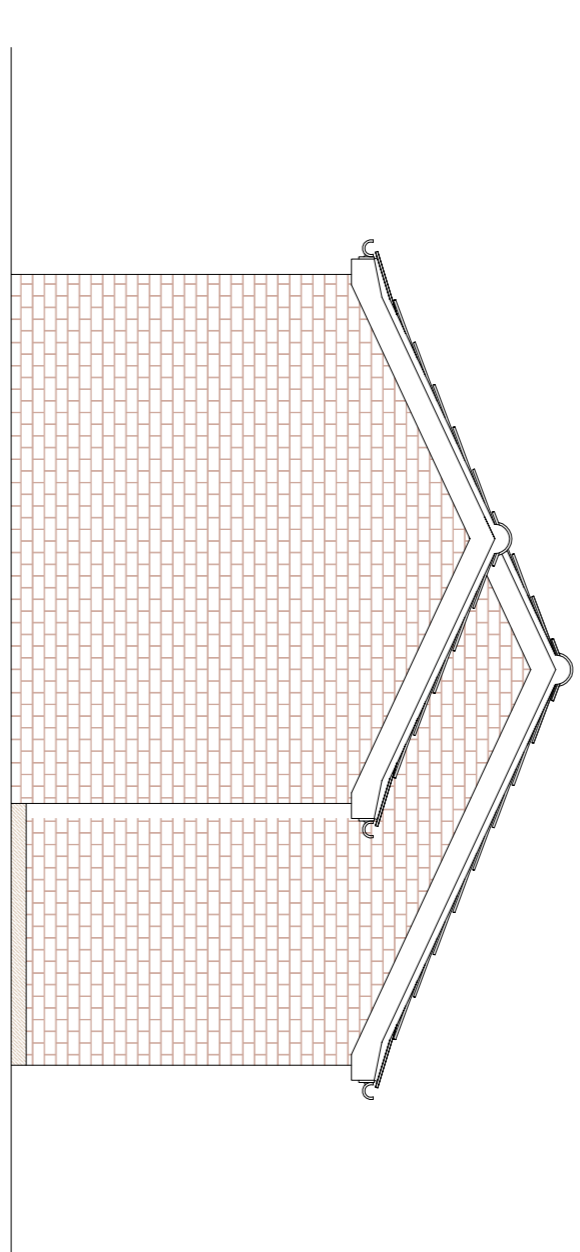

PROPOSED REAR ELEVATION

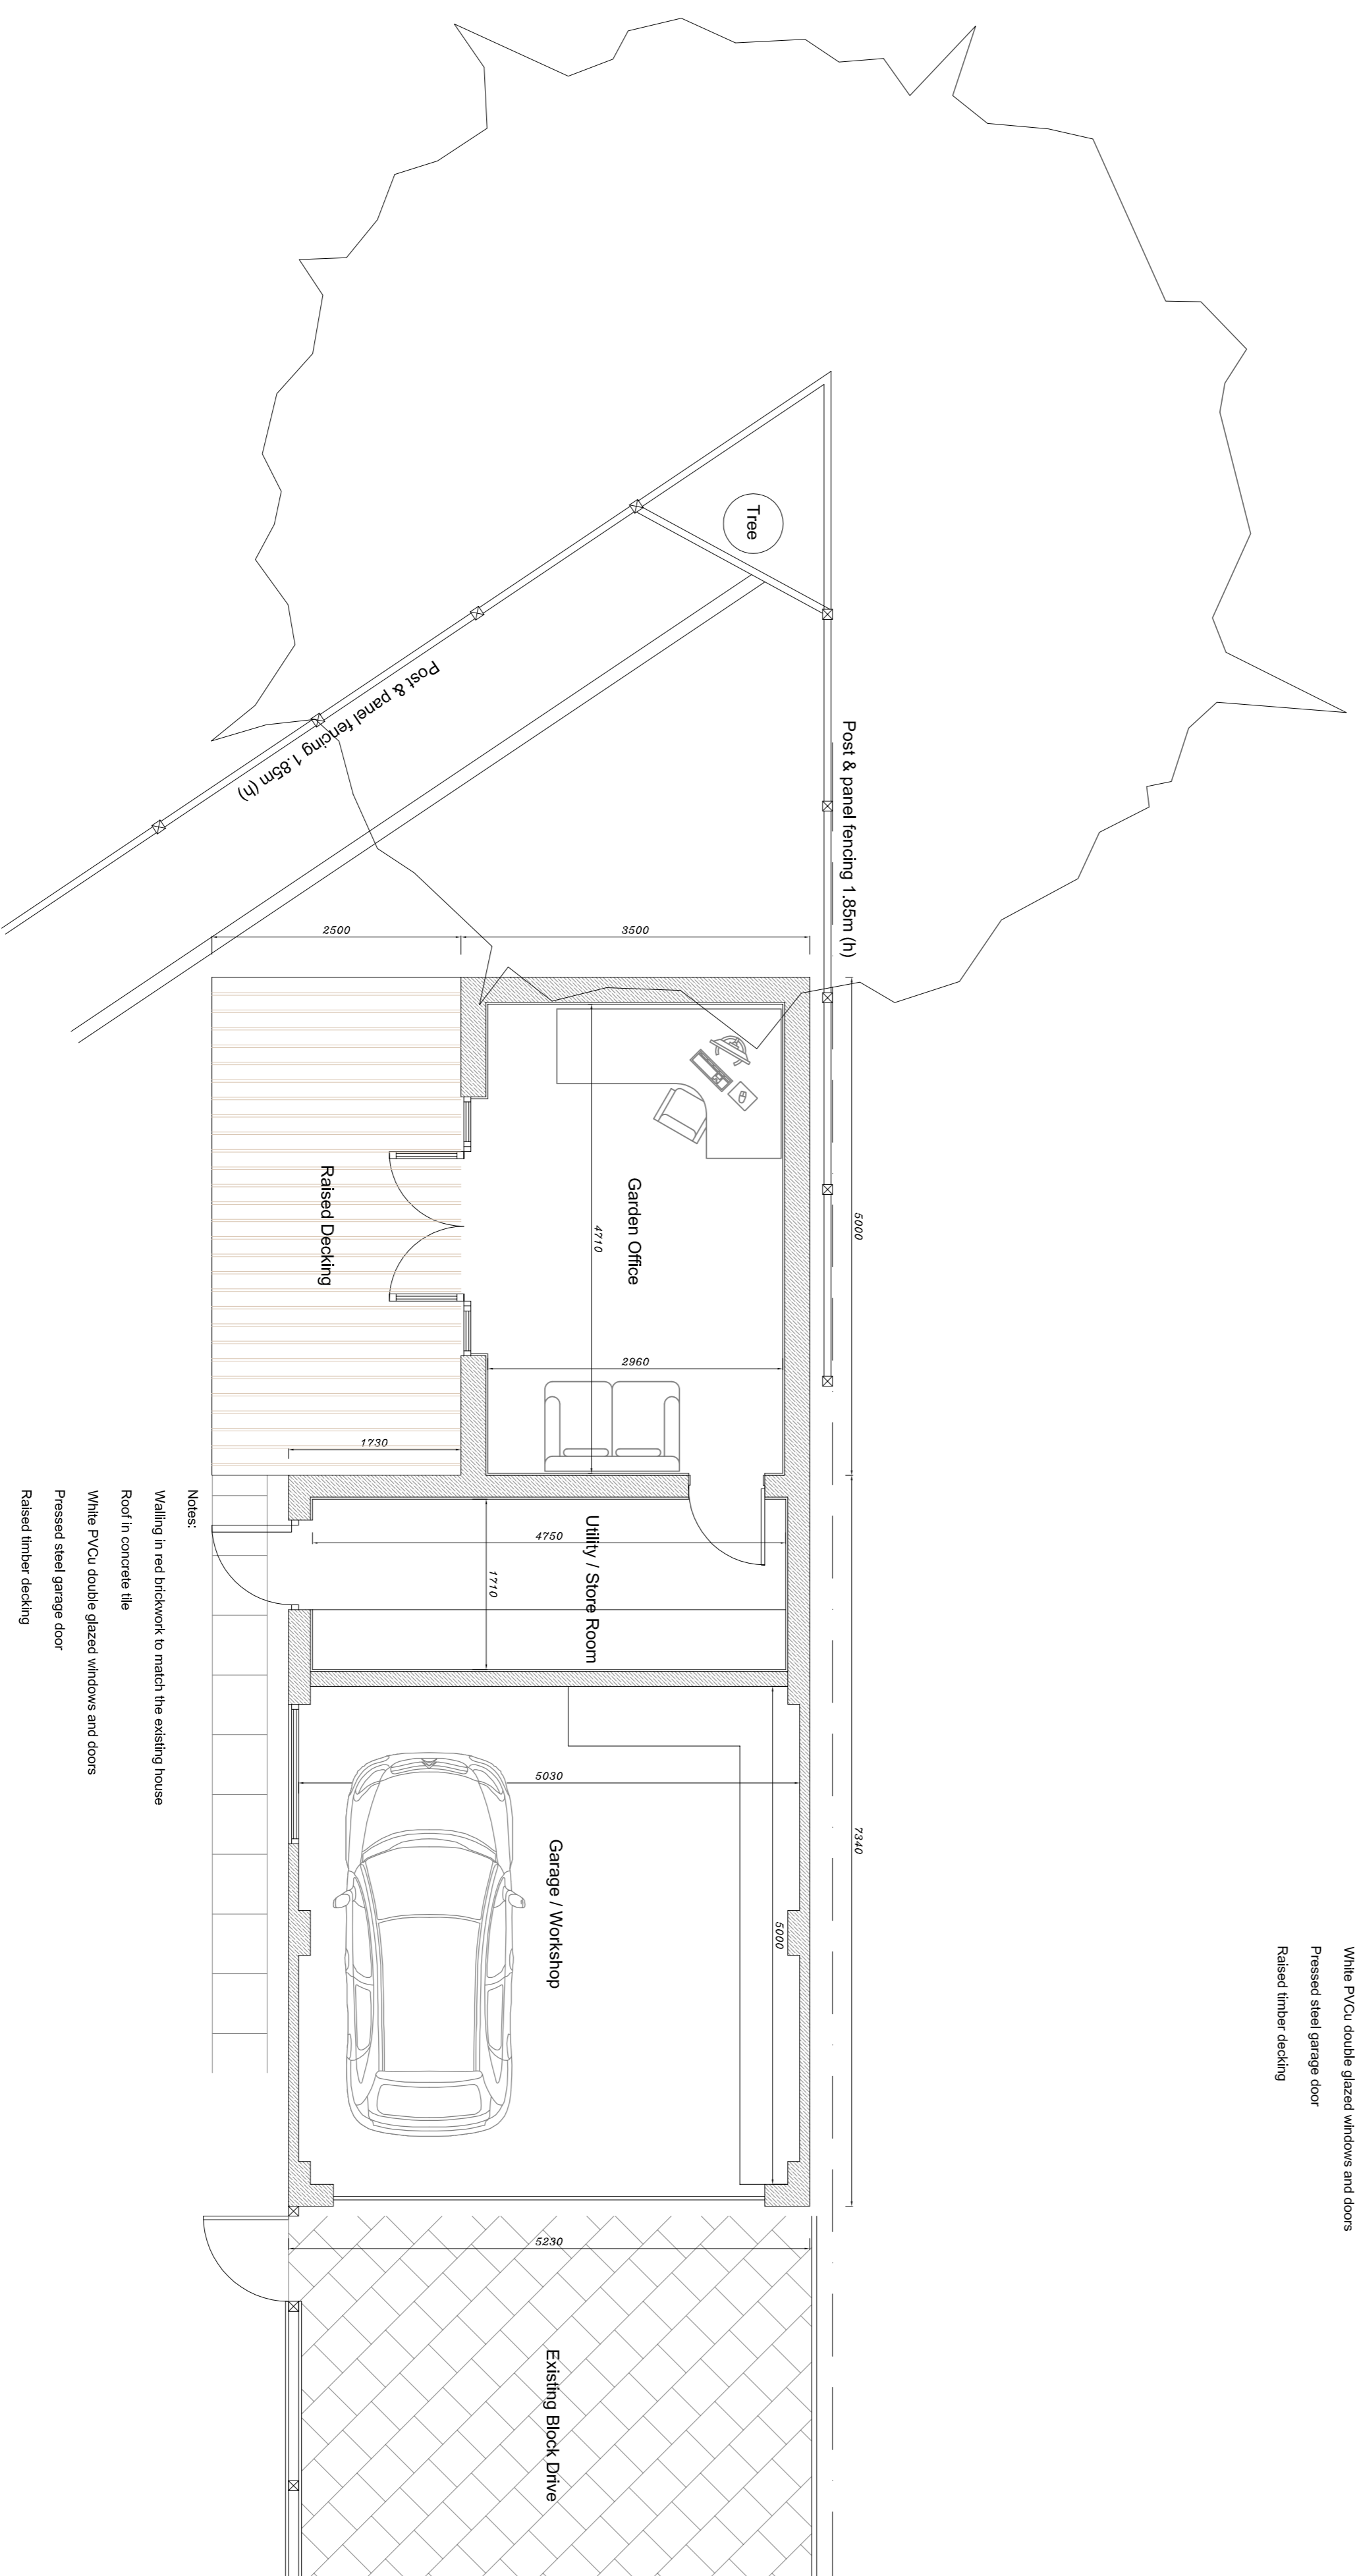

PROPOSED GROUND FLOOR PLAN

notes :

This drawing is for the purpose of obtaining **Planning Permission** only and is not to be used as working drawings. The drawings do not take into account any structural elements or calculations which must be obtained from a qualified Structural Engineer.

All dimensions are approximate  
 Do not scale off this drawing if photocopied.  
 Only written dimensions to be taken.

**HB Drawing Services**

41 Kirkcraff  
 Wigginton  
 York  
 North Yorkshire  
 YO32 2GH

t: 01904 789167  
 m: 07891 239722  
 email: hoven@hbdrwng.com

project:  
**Garage & Home Office at:  
 44 Anthea Drive  
 York**

client:  
**Jon Goodway**

drawing  
**Proposed**

scale sheet size  
**1:50** A1  
 date drawn checked  
 10 / 2021 HB  
 drawing no  
**3139 / 02**

The design is the property and copyright of HB Drawing Services. Any violation or unauthorised reproduction of copyright can result in prosecution.  
 Only written dimensions to be taken. Do not scale off this drawing.