


Notes :-

1. This drawing to be read in conjunction with all relevant Architects, Engineers & Specialist drawings and specifications.

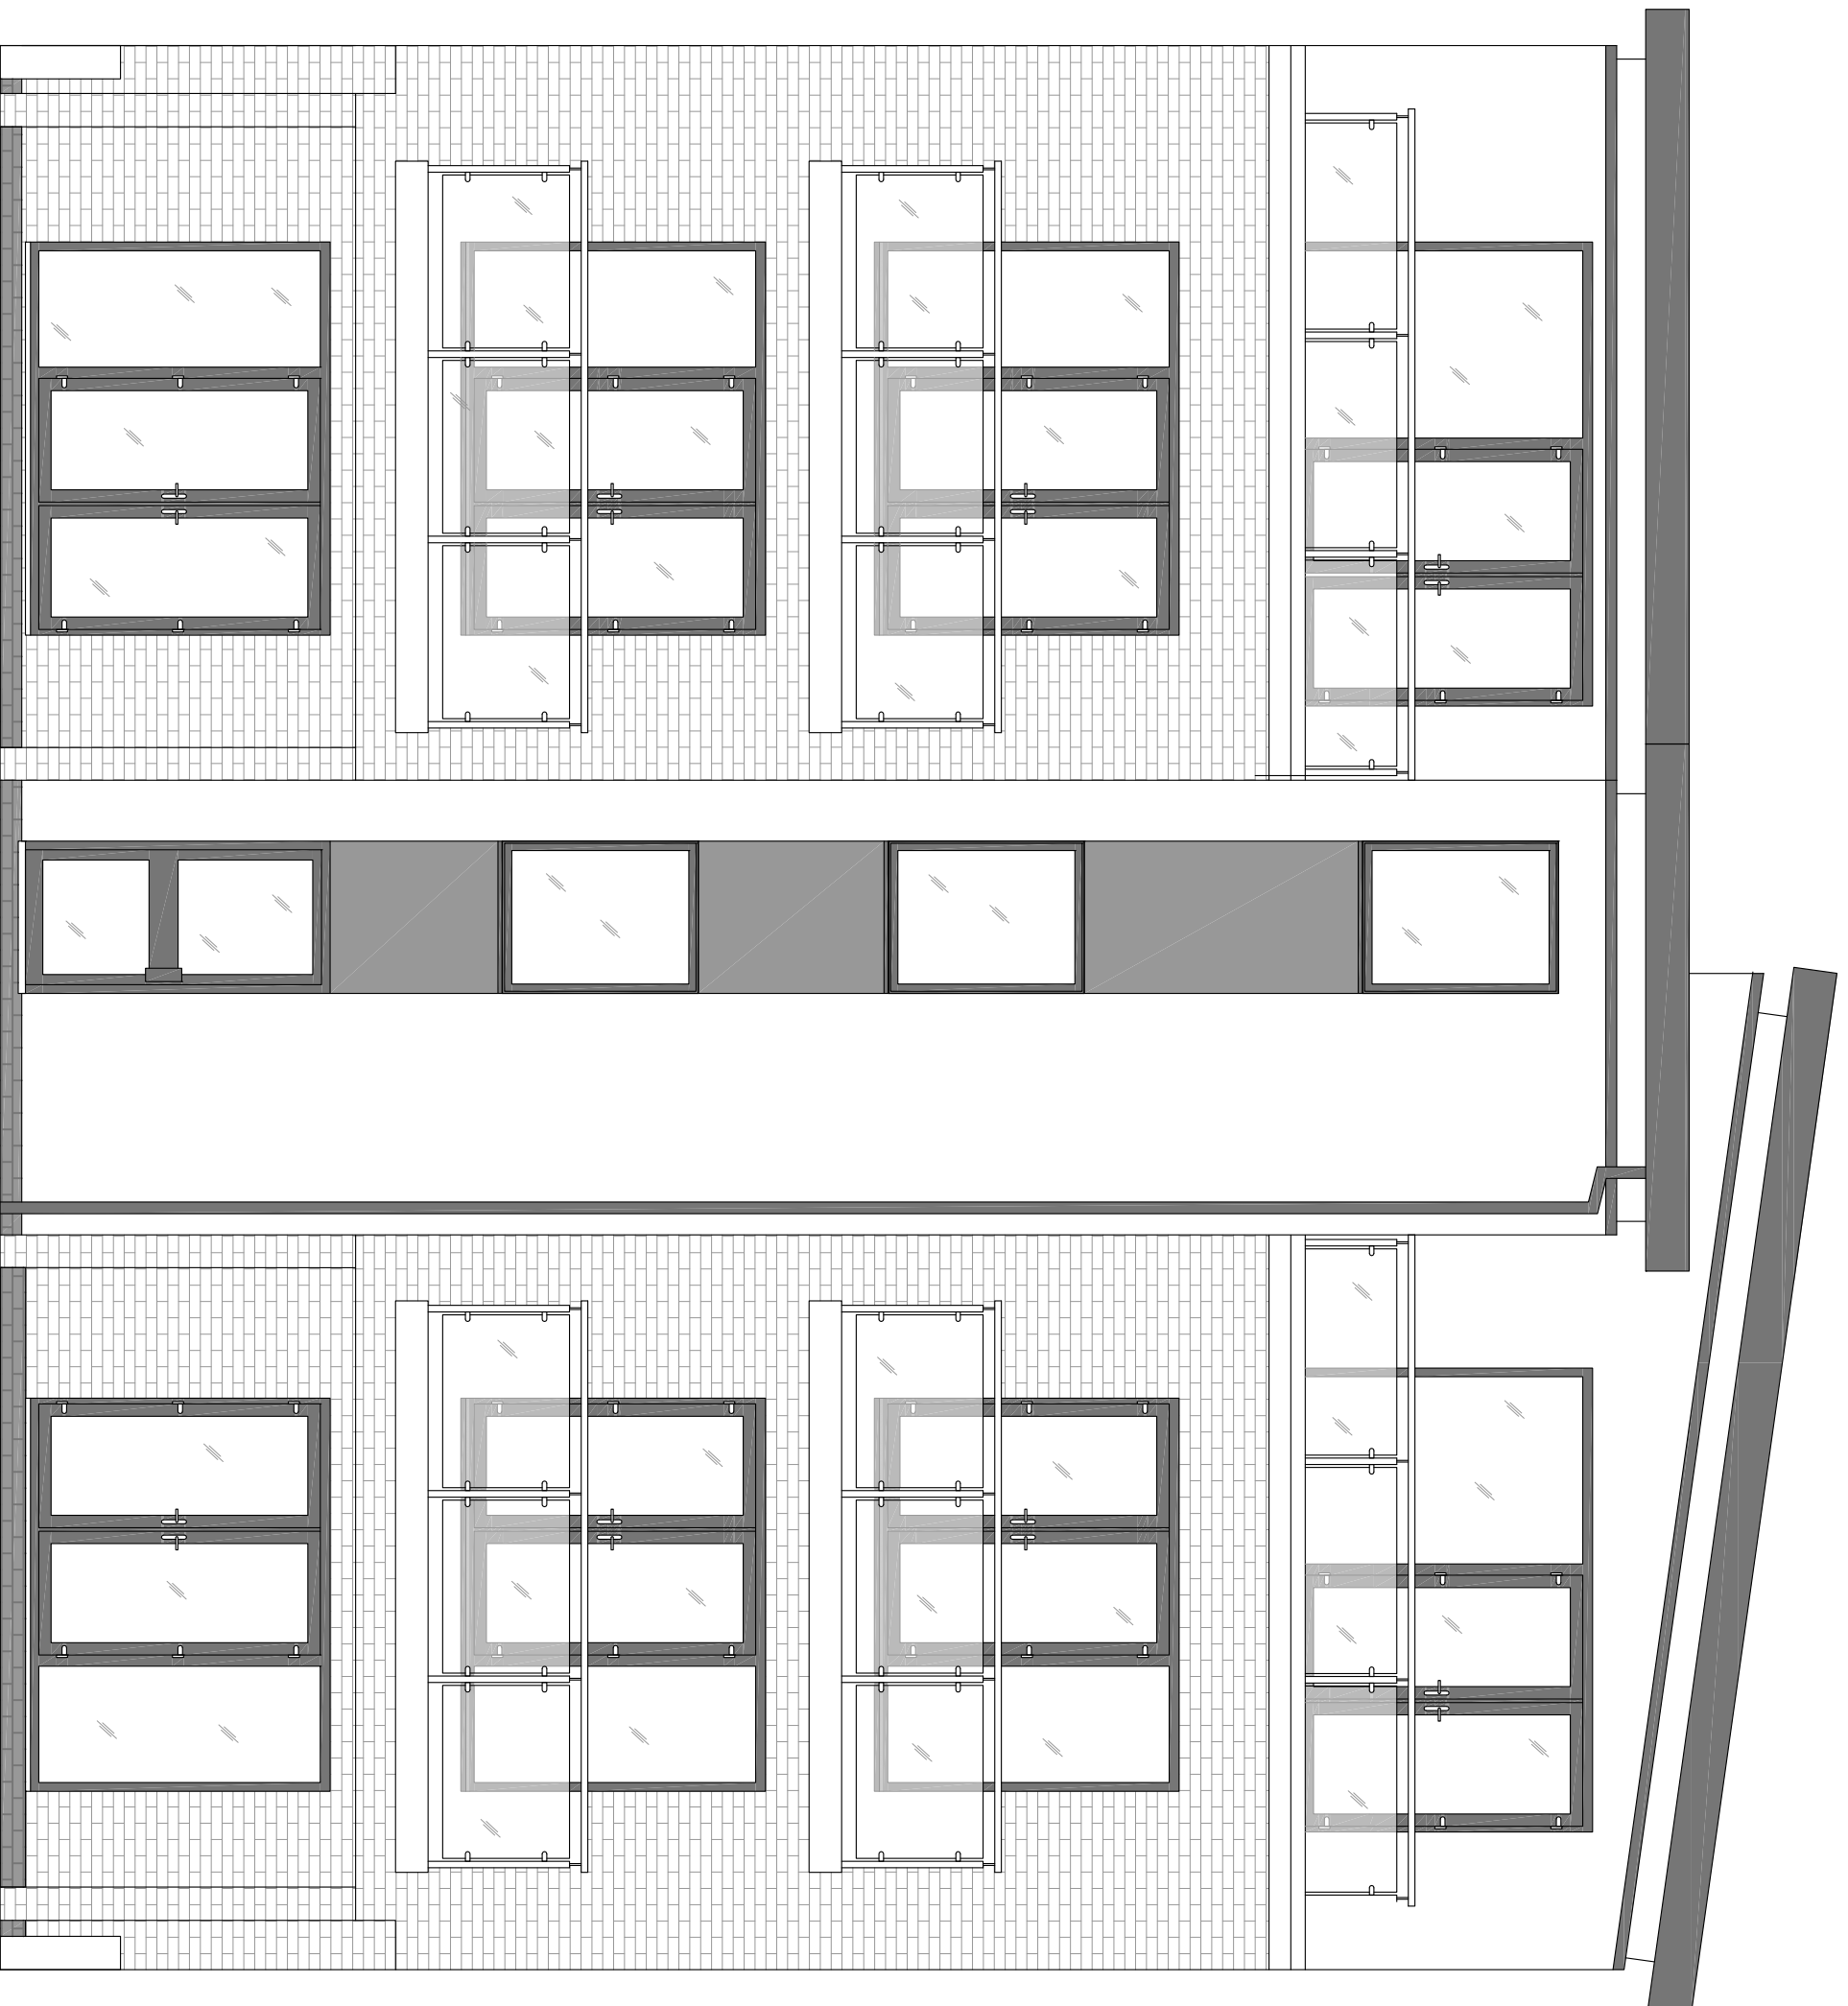


*Existing rear elevation*

Scale 1:50

PRELIMINARY

Rev	Date	Comment
.	10.07.21	ISSUED FOR PLANNING APPROVAL

 

**clive adams associates ltd**

Consulting Engineers

Vicarage Close

Roxwell, Essex, CM1 4LR

Telephone: (01708)344344

E-mail address: design@cliveca.com

**Project**  
Lawrence Court  
120 Main Road  
Sidcup, Kent  
DA14 6NE

**Title**

*Existing rear elevation*

Drawn	Checked	Date	Scale
M.T.	C.I.A.	May '21	1:50@A3

Drawing No	Rev
9113-03	.

Code File: \\network\Drawings\Miscellaneous\Lawrence Court