



Notes :-


1. This drawing to be read in conjunction with all relevant Architects, Engineers & Specialist drawings and specifications.
2. For Section B-B refer to drawing 9113-05

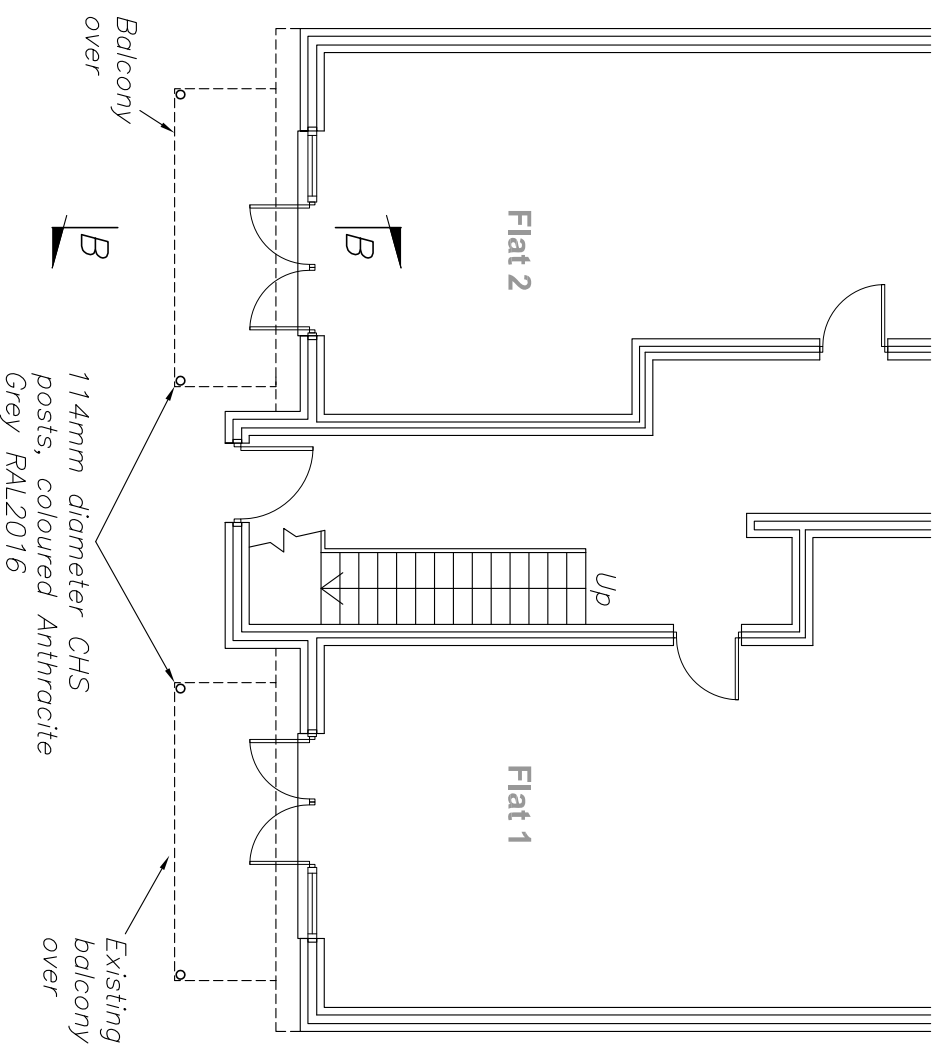

*Proposed ground floor part plan*  
Scale 1:100

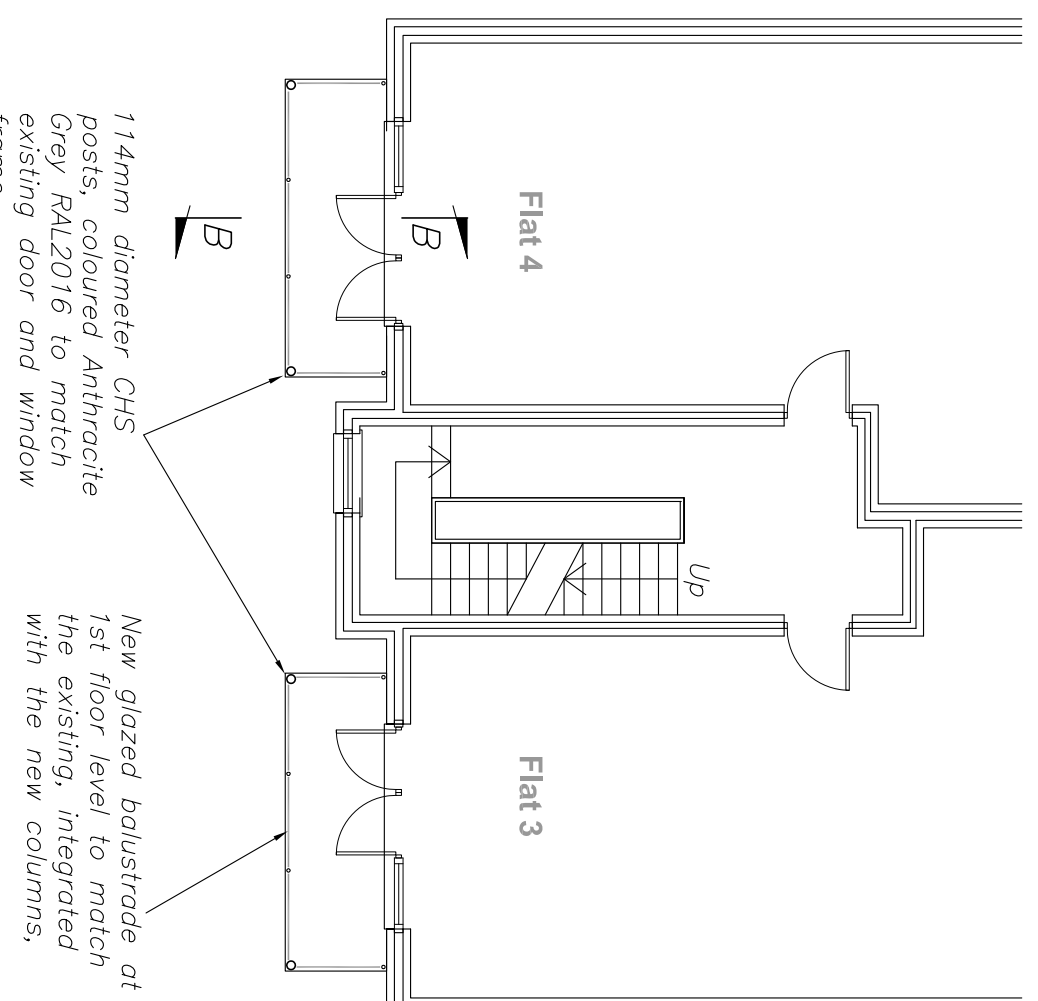


*Proposed first floor part plan*  
Scale 1:100

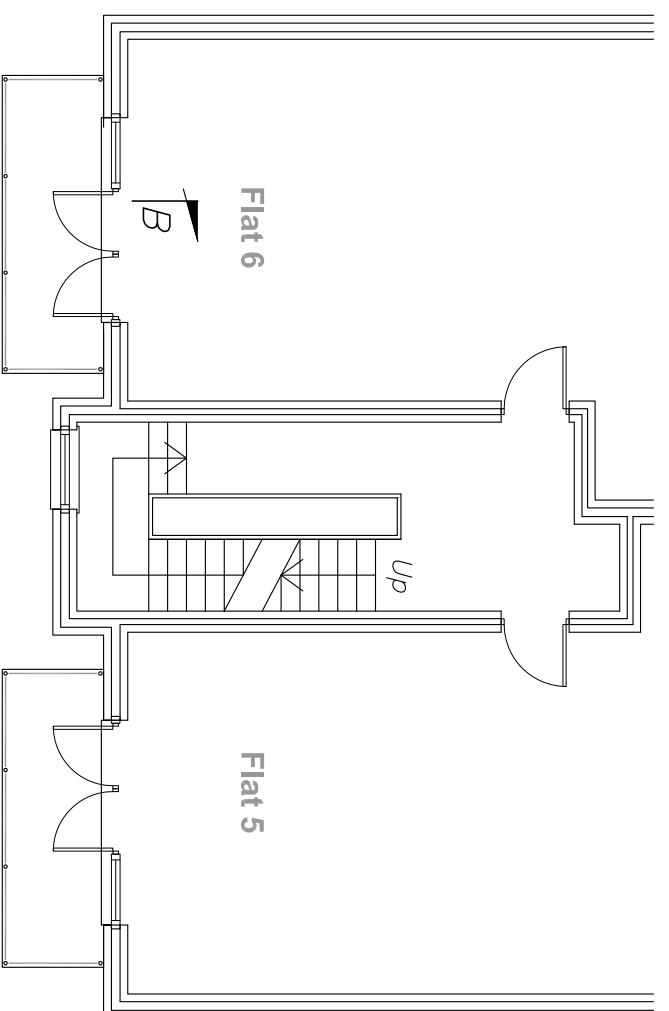

*Second floor part plan*  
(No proposed alterations)

**PRELIMINARY**

Rev	Date	Comment
A.	16.08.21	ISSUED FOR PLANNING APPROVAL
.	10.07.21	ISSUED FOR INFORMATION

 

**clive adams associates ltd**

Consulting Engineers  
Vicarage Close  
Roxwell, Essex, CM1 4LR  
Telephone: (01708)344344  
E-mail address: design@cliveca.com

**Project**  
Lawrence Court  
120 Main Road  
Sidcup, Kent  
DA14 6NE

**Title**  
*Proposed part floor plans*

Drawn	Checked	Date	Scale
M.T.	C.I.A.	May '21	1:100@A3
Drawing No	9113-04		Rev
			A.