


**EXISTING GROUND FLOOR PLAN**  
SCALE 1:100




**EXISTING FRONT ELEVATION**  
SCALE 1:100




**EXISTING BACK ELEVATION**  
SCALE 1:100

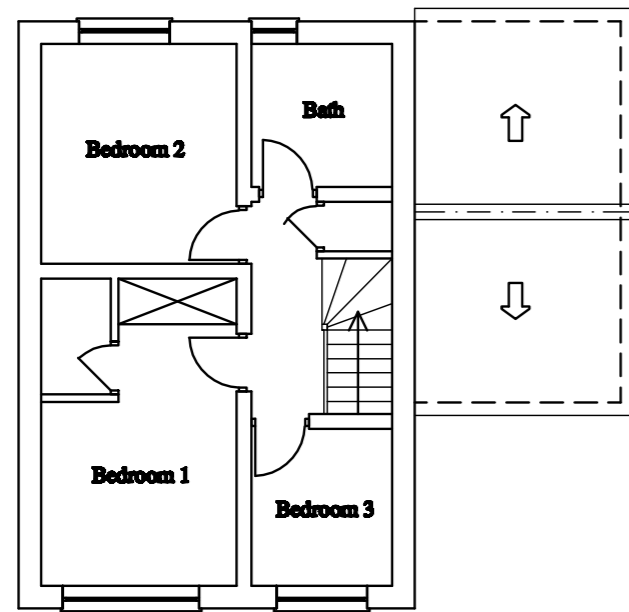

**EXISTING FIRST FLOOR PLAN**  
SCALE 1:100

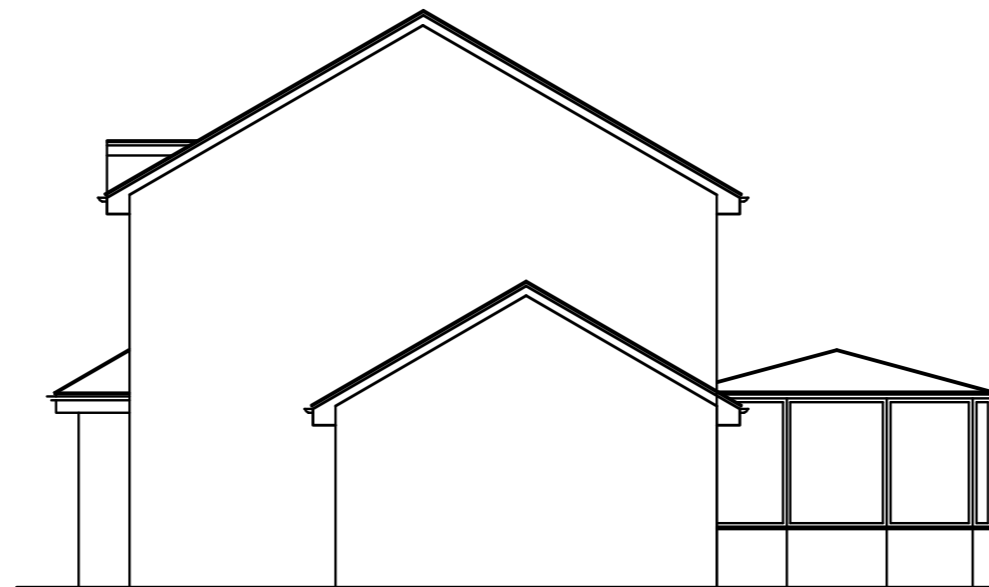

**EXISTING RIGHTSIDE ELEVATION**  
SCALE 1:100

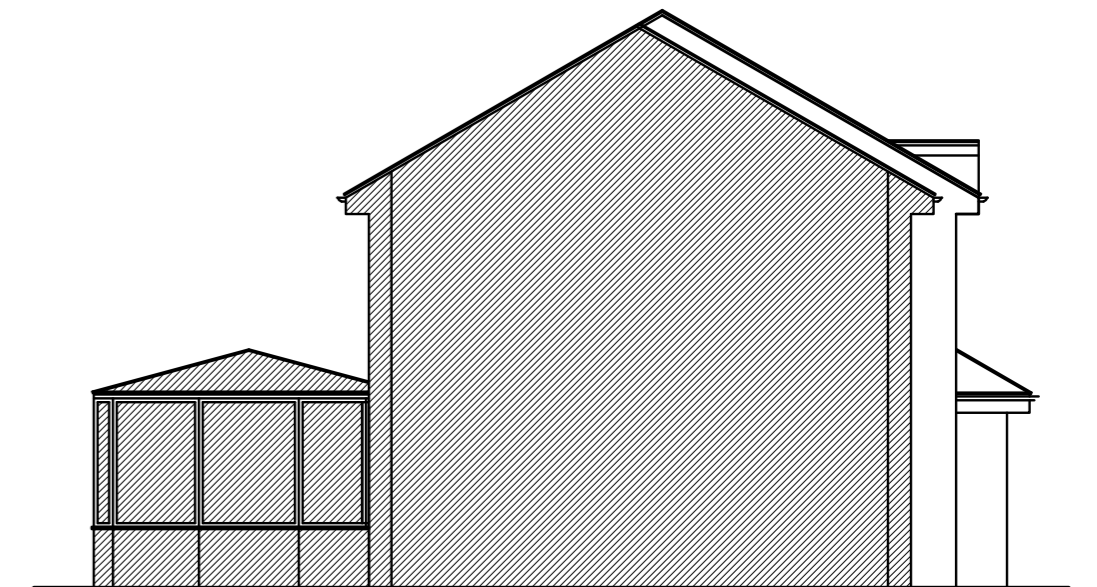

**EXISTING LEFTSIDE ELEVATION**  
SCALE 1:100

| NO. | Revision | Date |
|-----|----------|------|
|     |          |      |

**ERECTION OF 2 BEDROOM-DWELLING  
HOUSE AT:  
19 LAWRENCE ROAD  
ERITH, DA8 1YG**

---

**EXISTING FLOOR PLANS &  
ELEVATIONS**

SCALE. 1:100 @A2

DATE. 20 JUNE 2021

CLIENT:  
**MR & MRS AGBAJE**

SCALE 1:100 0 1 2 3 4 5 6 7 8m

DWG NO.  
**19LWR/PP/011A**

AGENT:  
**E.M.I Worx and Designs**  
(ARCHITECTURAL DESIGNS & PROJECT MANAGEMENT)  
**MOBILE: 07931809842**  
email: emiworx@yahoo.co.uk