




PROPOSED GROUND FLOOR PLAN
SCALE 1:100

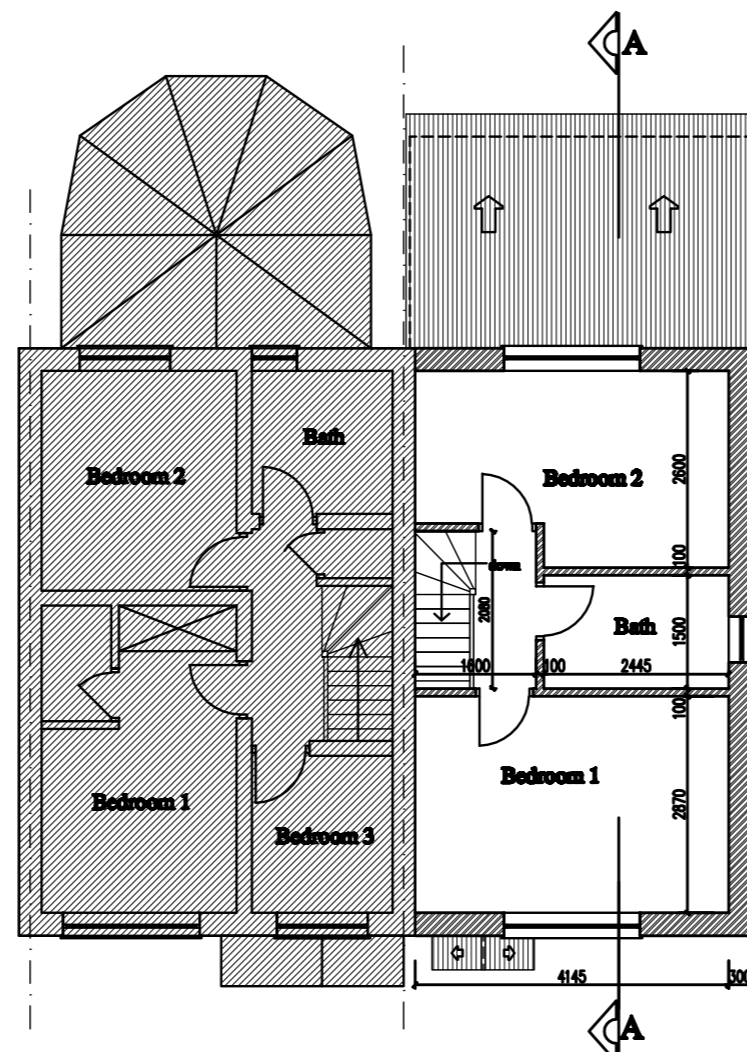


PROPOSED FIRST FLOOR PLAN
SCALE 1:100

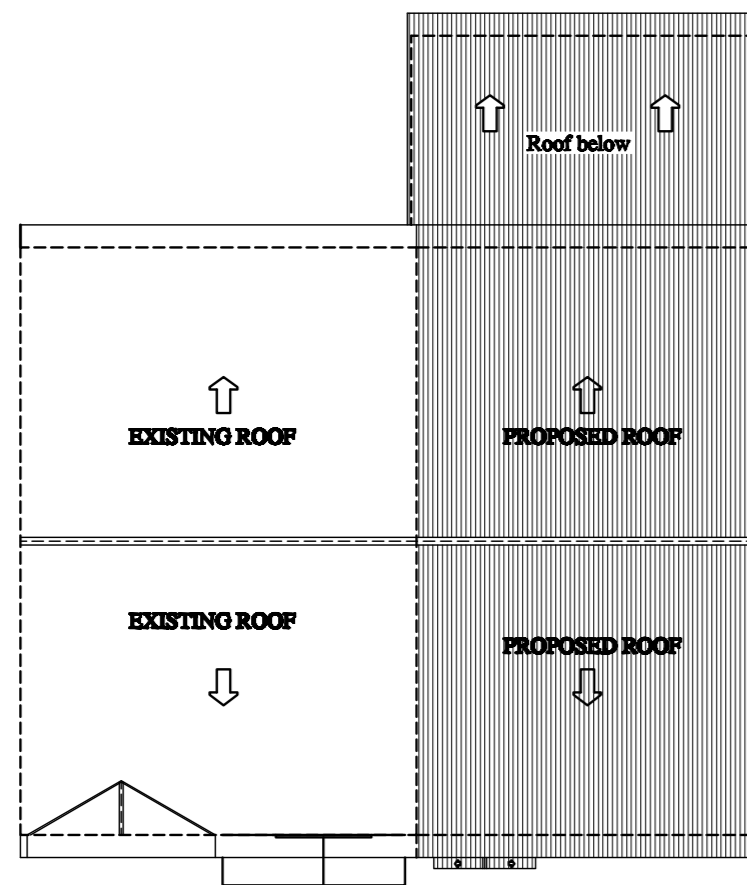

PROPOSED ROOF PLAN
SCALE 1:100

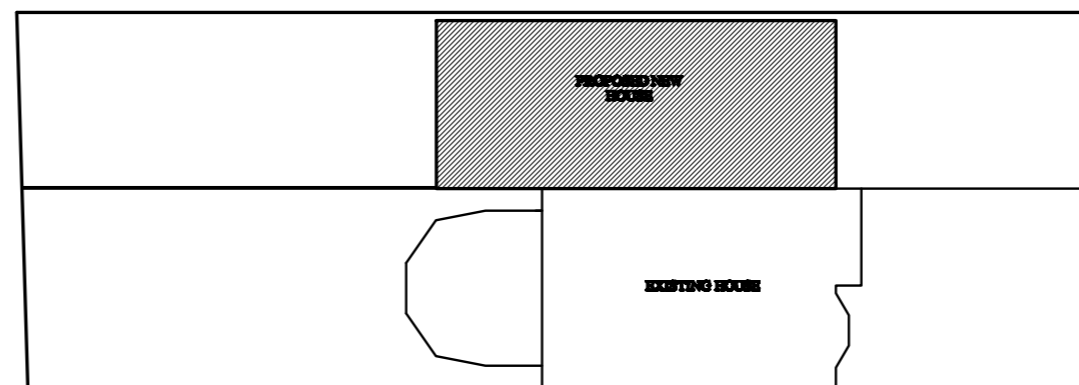

PROPOSED SITE PLAN
SCALE 1:200

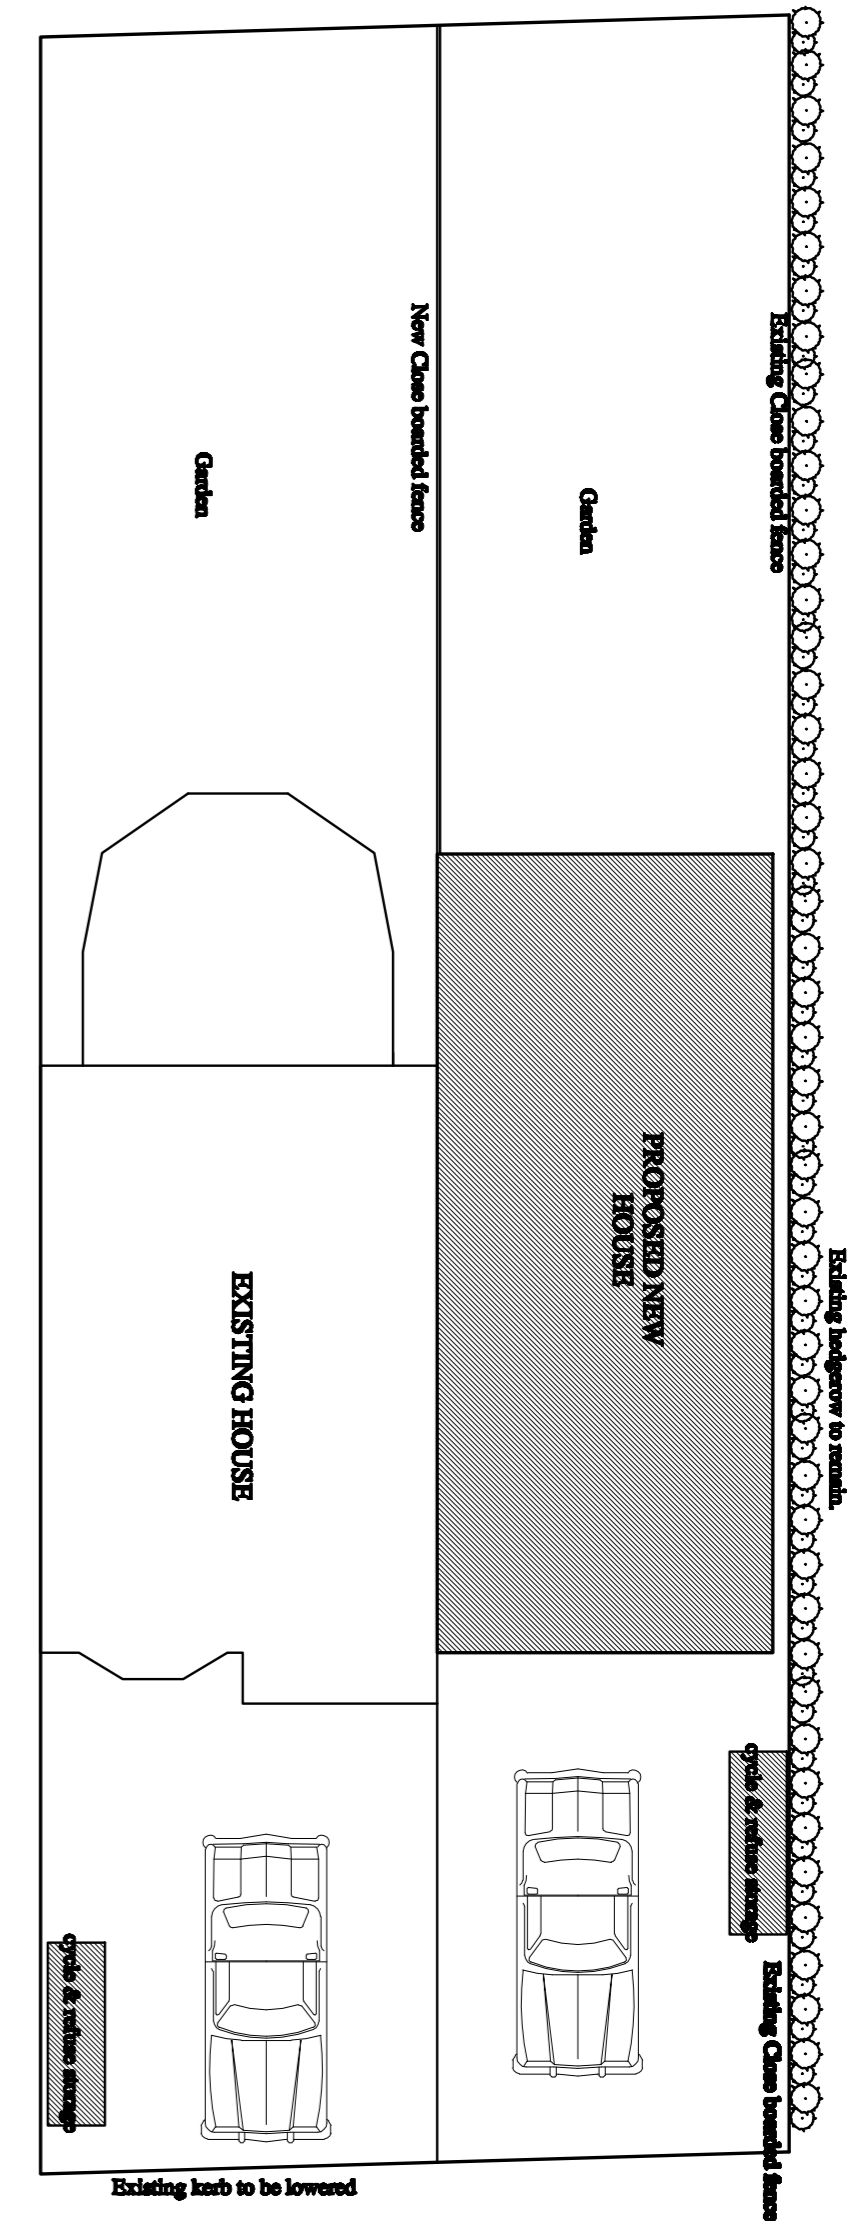

PROPOSED BLOCK PLAN
SCALE 1:100

NO.	Revision	Date

**ERECTION OF 2 BEDROOM-DWELLING HOUSE AT:
19 LAWRENCE ROAD
ERITH, DA8 1YG**

**PROPOSED FLOOR PLANS &
ROOF, SITE & BLOCK PLANS**

SCALE: 1:100 @A2

DATE: 20 JUNE 2021

CLIENT:
MR & MRS AGBAJE

SCALE 1:100 0 1 2 3 4 5 6 7 8m

SCALE 1:200 0 2 6 10 14 16m

DWG NO.
19LWR/PP/012A

AGENT:
E.M.I Worx and Designs
(ARCHITECTURAL DESIGNS & PROJECT MANAGEMENT)

MOBILE: 07931809842
email: emiworx@yahoo.co.uk