




The Contractor is to check all dimensions on site and report any discrepancies to the Contract Administrator. This drawing is to be read in conjunction with all other standard documentation. Dimensions are not to be scaled from this drawing.

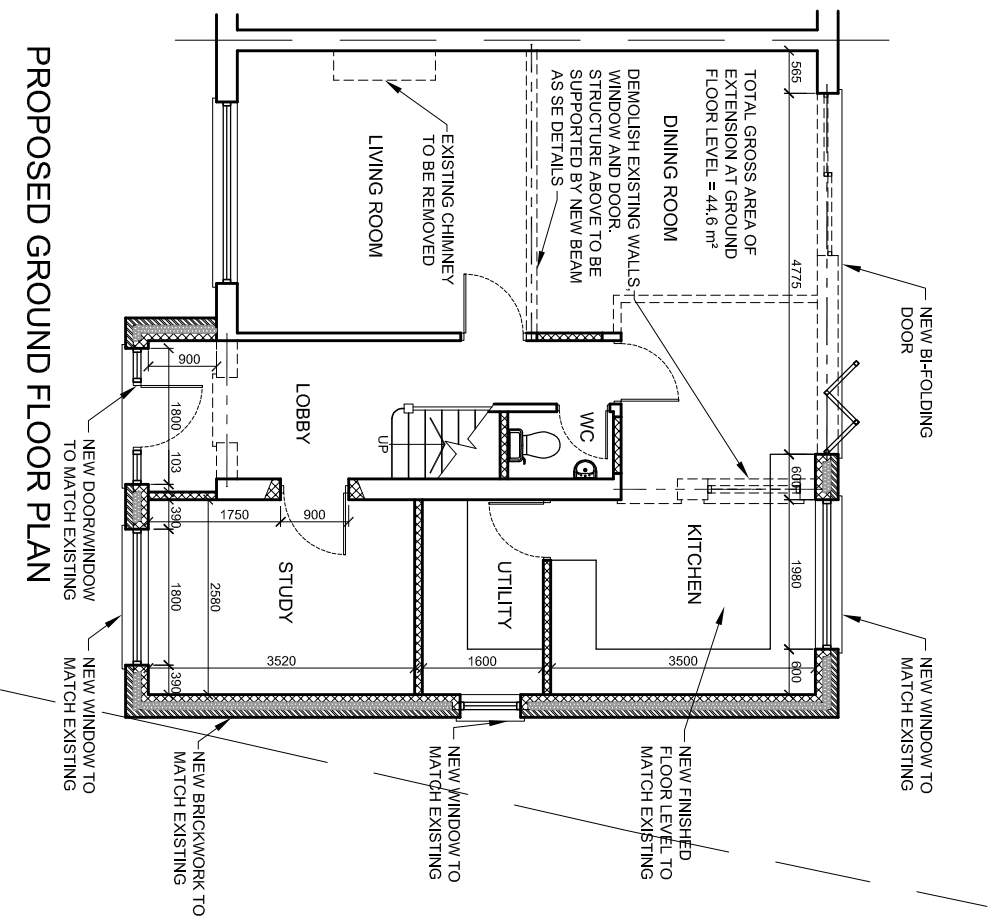

PROPOSED GROUND FLOOR PLAN

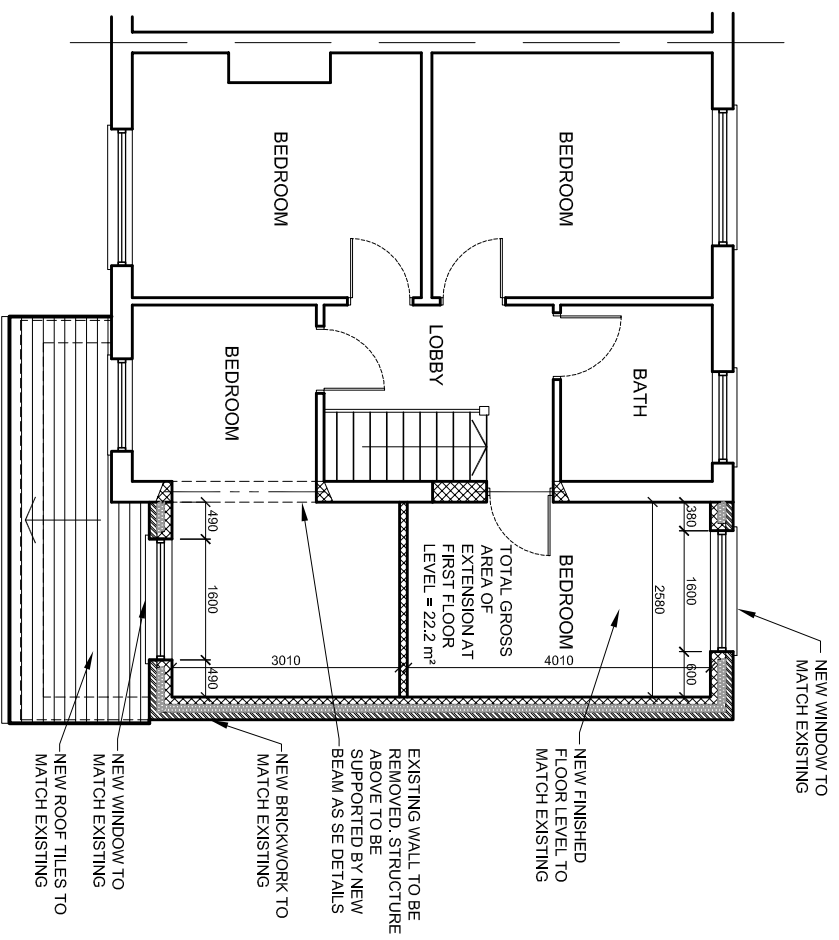


PROPOSED FIRST FLOOR PLAN

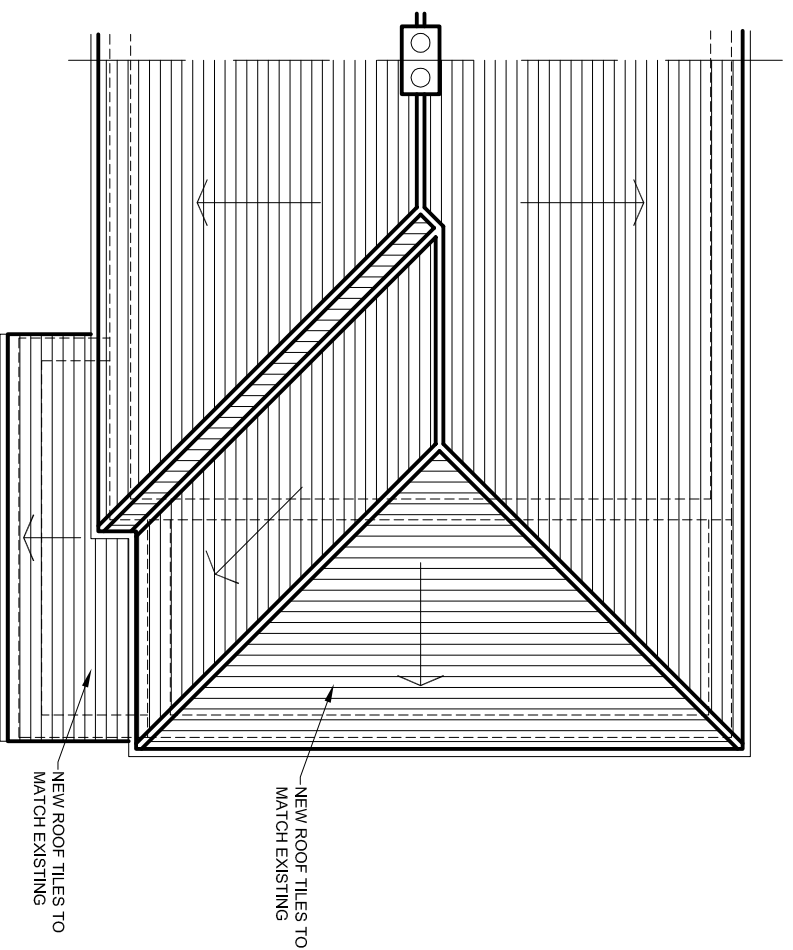

PROPOSED ROOF PLAN



BLOCK PLAN - SCALE 1:200

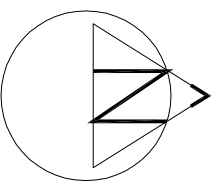

rev.	description	date	chkd.
	14 Leechcroft Avenue Sidcup Kent DA15 8RS		
	020 3004 9238		
	07931 931 035		
	s.nagpal@dapconsultants.co.uk		
	www.dapconsultants.co.uk		

project : 26 Brasted Close  
Bexleyheath

drawing title :  
Proposed Floor Plans

drawn: SN	chkd : SS	date: 31.08.2021
status: <b>Planning</b>	scale: 1:100@A3	
proj no : 1763	diag no: 02	rev no: