
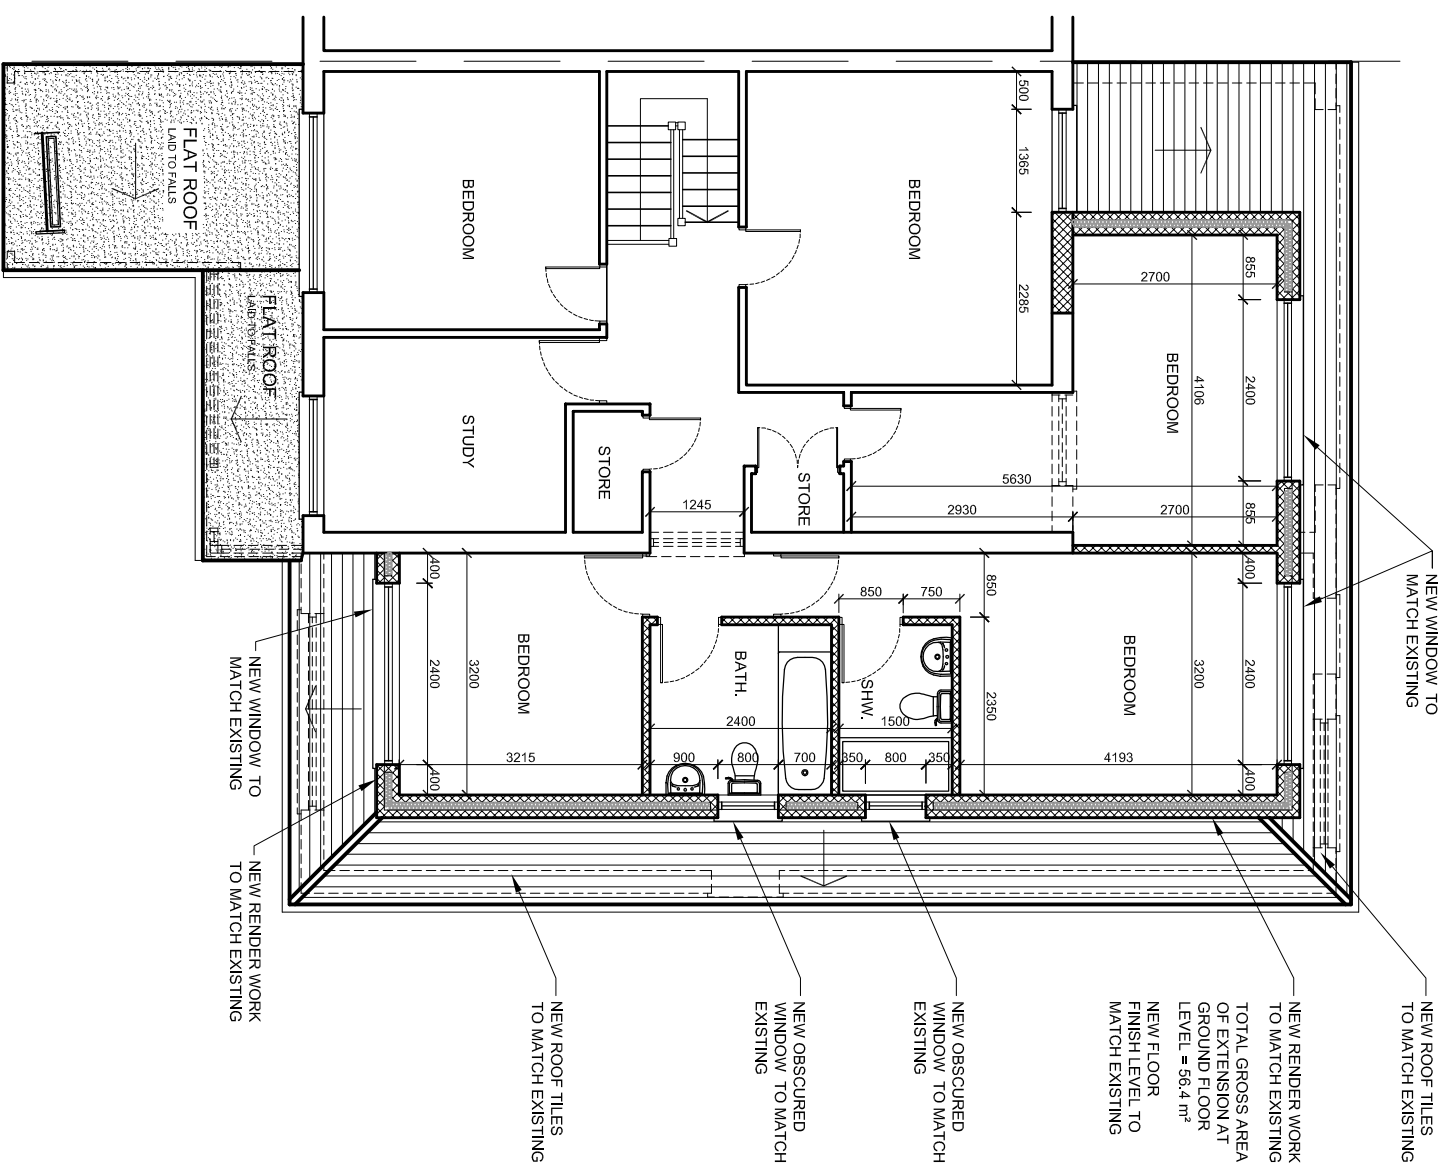



The Contractor is to check all dimensions on site and report any discrepancies to the Contract Administrator. This drawing is to be read in conjunction with all other standard documentation. Dimensions are not to be scaled from this drawing.

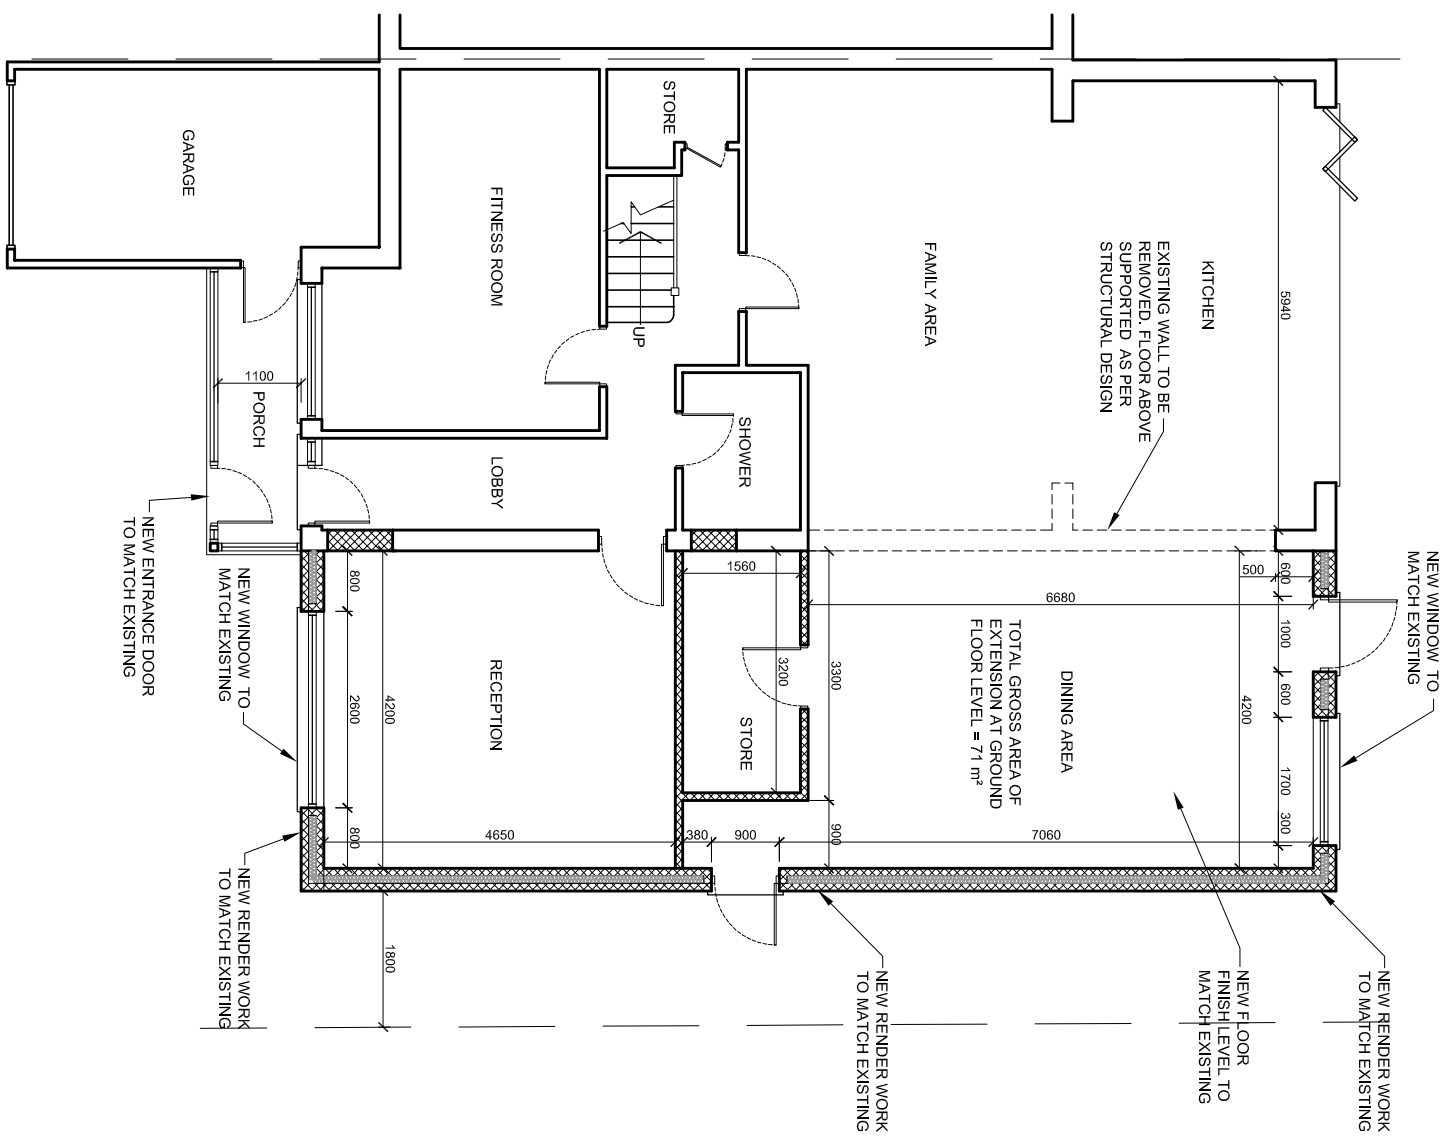

rev.	description	date	chkd.

project : 23 Lesney Park  
 Erith  
  
 10 Winborne Avenue  
 Chislehurst BR7 6RQ  
 020 3004 9238  
 07931 931 035  
 s.nagpal@dapconsultants.co.uk  
 www.dapconsultants.co.uk

drawing title : **Proposed Floor Plans**

drawn: SN	chkd : SS	date: 17.08.21
status: <b>Planning</b>	scale: 1:100@A3	
proj no : 1754	drg no: 03	rev no: