


1:50 0 1 2 5m

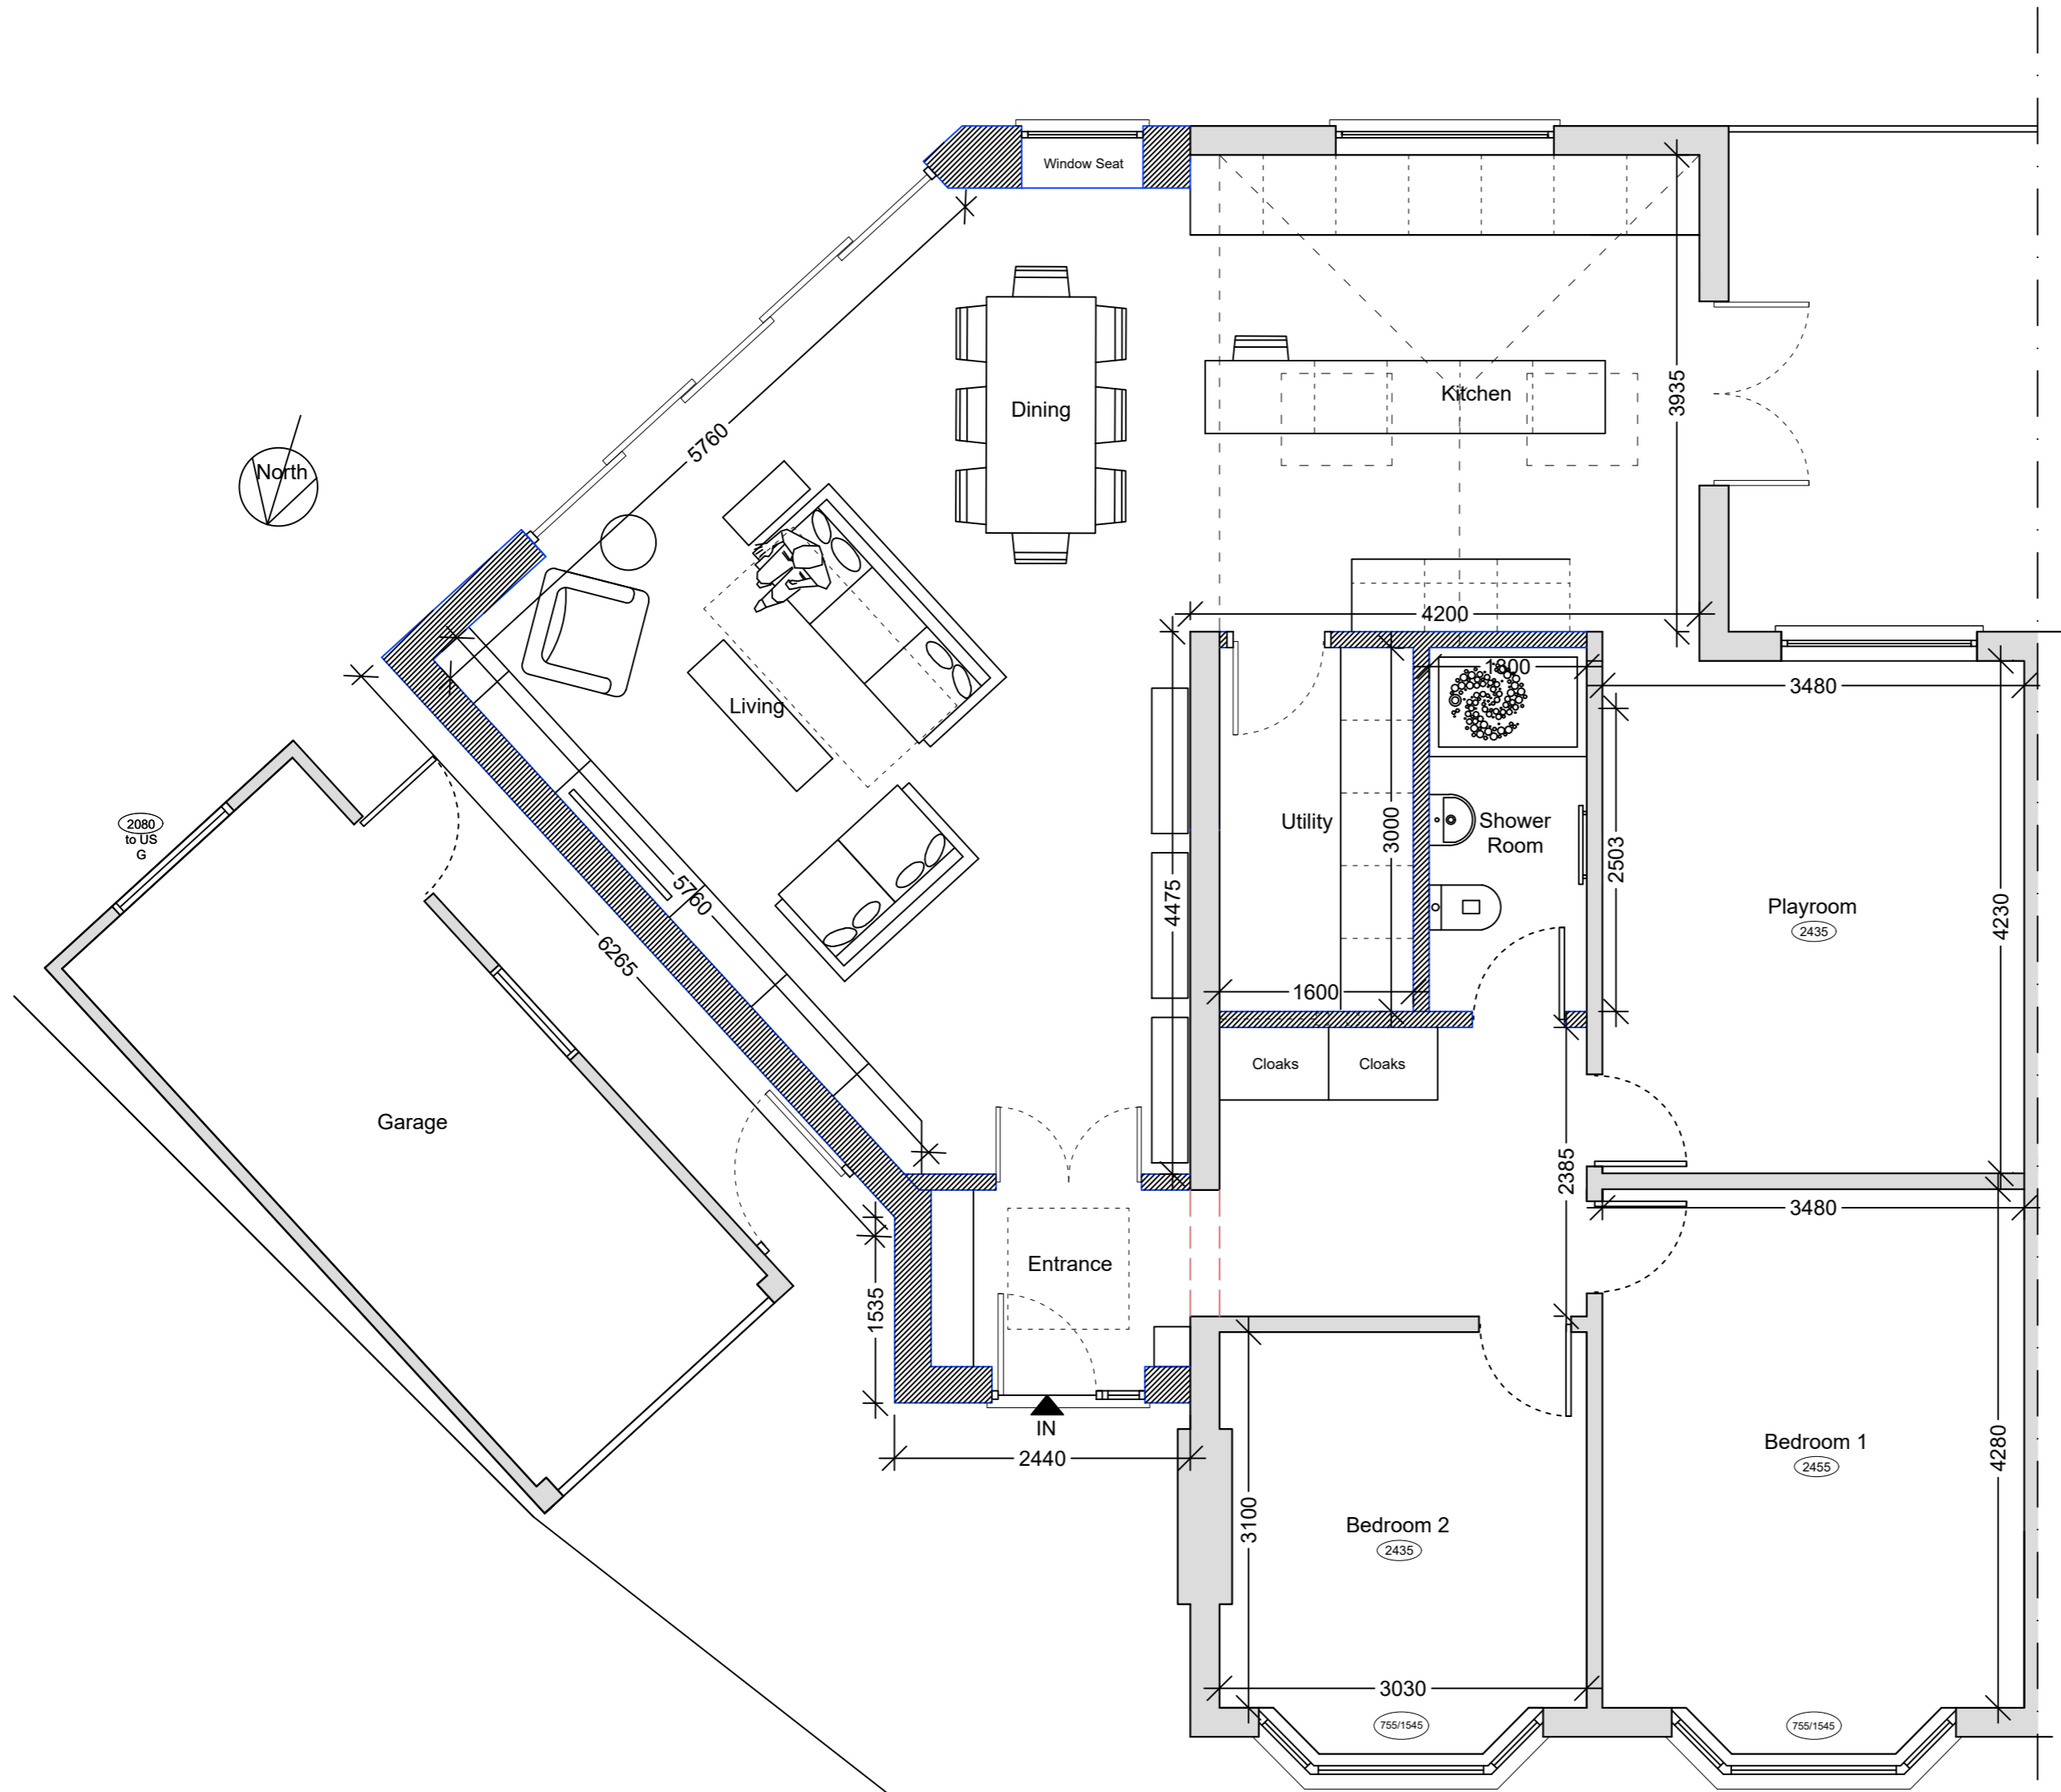

○ Ground Floor Plan
1:50

- NOTES GENERAL:**
- Work to figured dimensions and relative position only, confirm to designer
 - This drawing is to be read in conjunction with all relevant drawings, detailed specifications where applicable and all associated drawings in this series (if any)
 - Any discrepancy on this drawing is to be reported immediately to Oakman Architecture Ltd for clarification
 - The contractor is responsible for all temporary works and for the stability of the works in progress

Revision	Date	Drawn	Designer	Checked	Approved
	23.09.21	BJS			

Revision History

OAKMAN ARCHITECTURE.

© Address:
7 Denham Way,
Denham
UB9 5AX

© Mob.: 07787197752
E-mail: benjamin@oakmanltd.com

Project Address:
7 Lonsdale Road,
Bexleyheath,
DA7 4NG

Client:
[REDACTED]

PROPOSED

Drawing Number: 2145-PL-101 Scales: 1:50 @ A2 Rev. No. —