




The Contractor is to check all dimensions on site and report any discrepancies to the Contract Administrator. This drawing is to be read in conjunction with all other standard documentation. Dimensions are not to be scaled from this drawing.

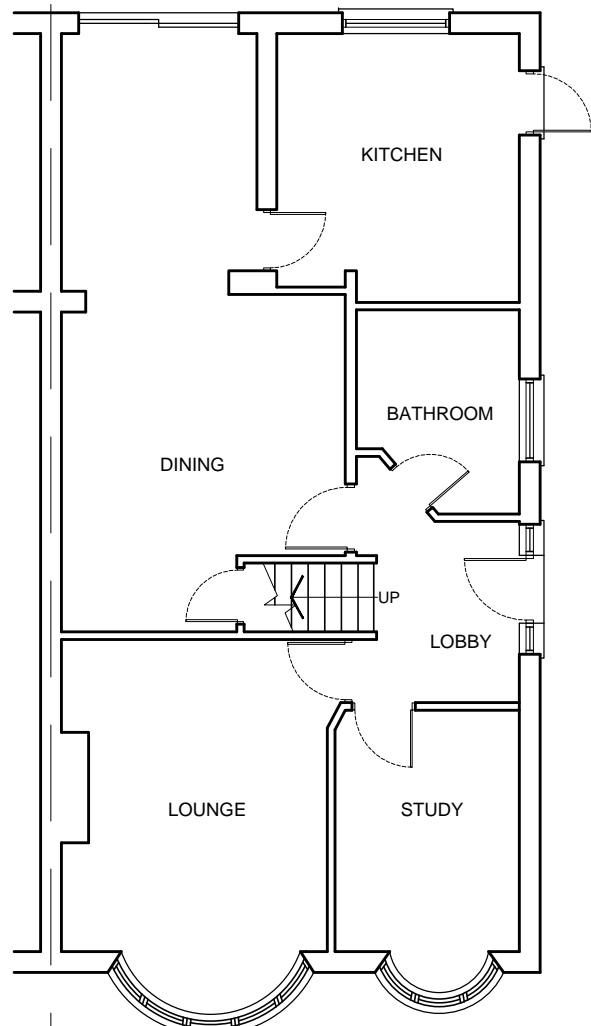


EXISTING GROUND FLOOR PLAN

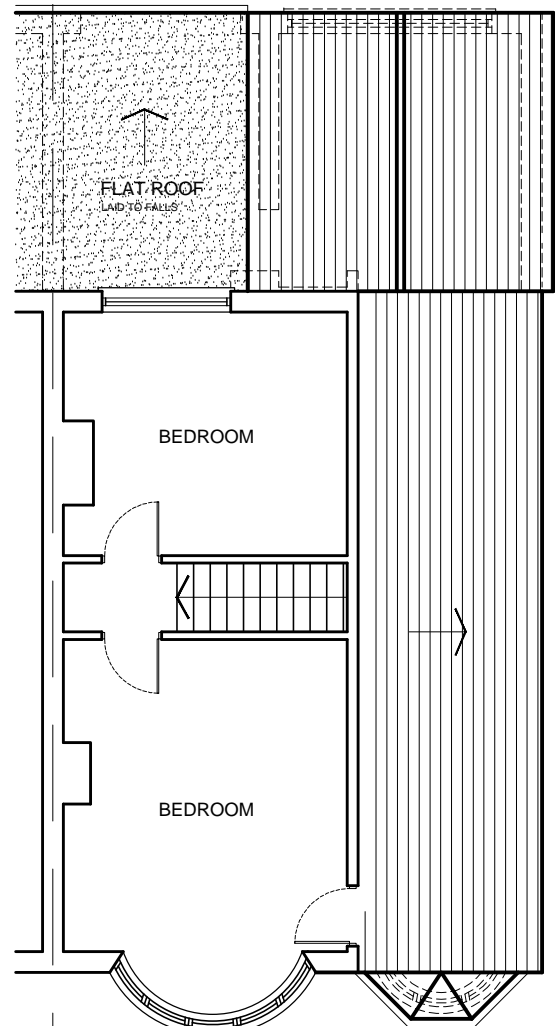


EXISTING FIRST FLOOR PLAN

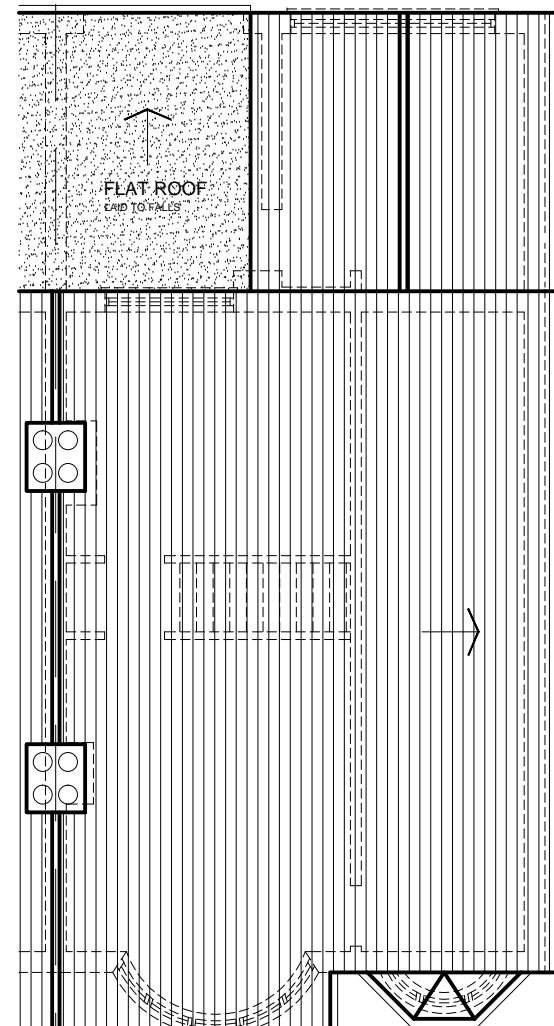


EXISTING ROOF PLAN

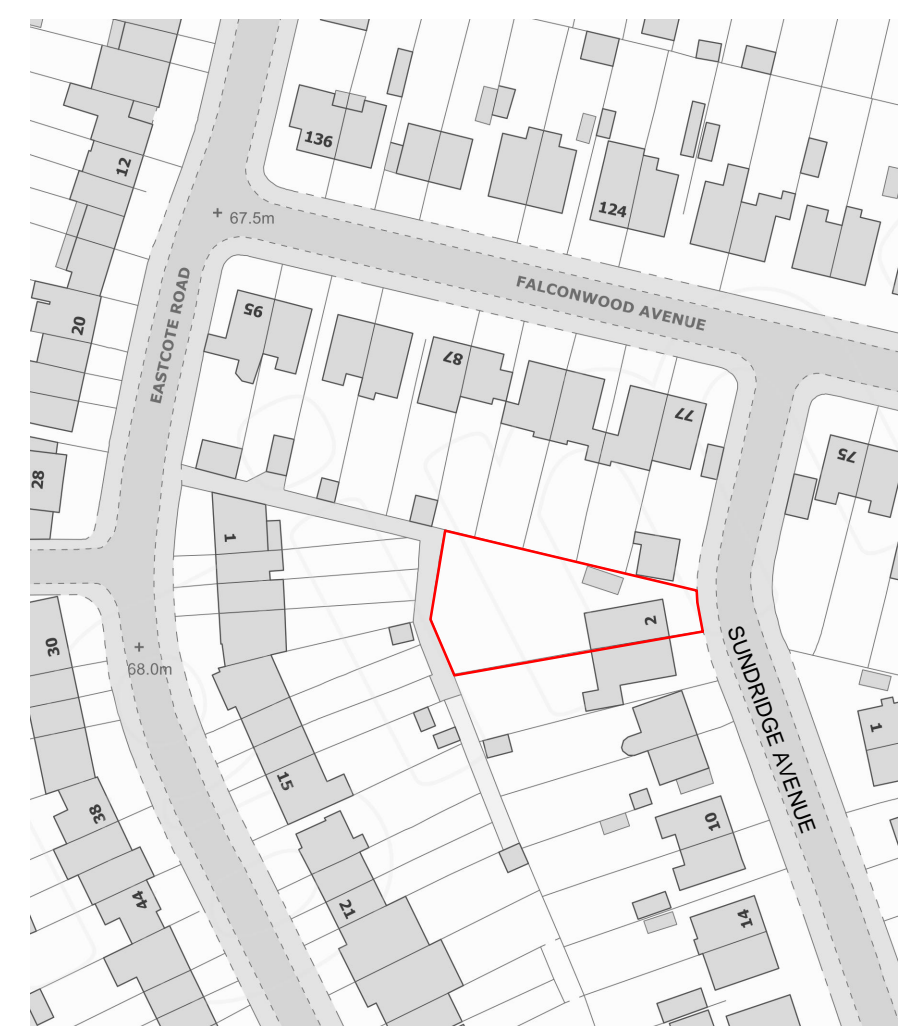


LOCATION PLAN - SCALE 1:1250

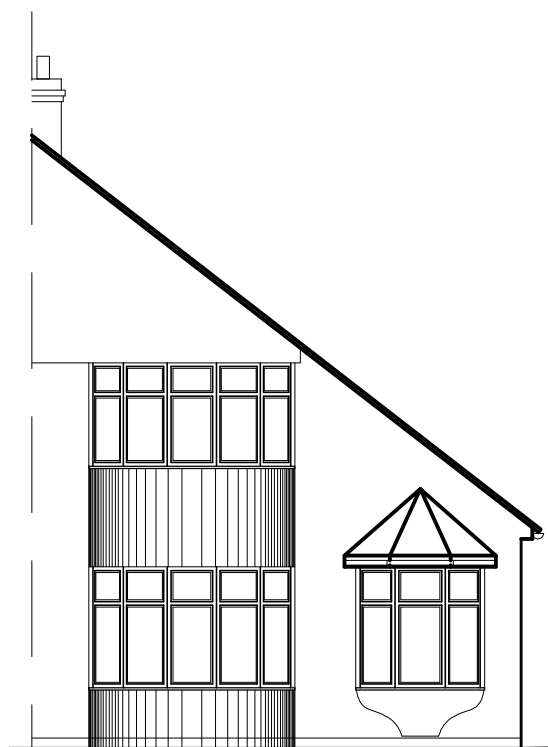


EXISTING FRONT ELEVATION

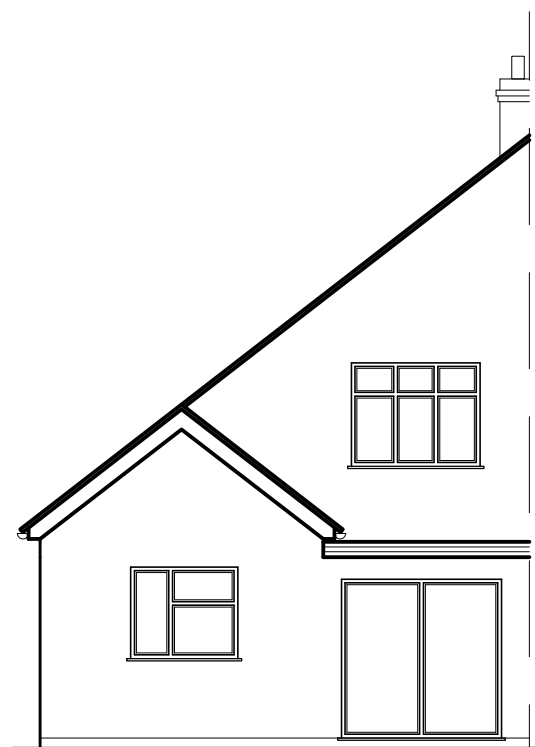

EXISTING REAR ELEVATION

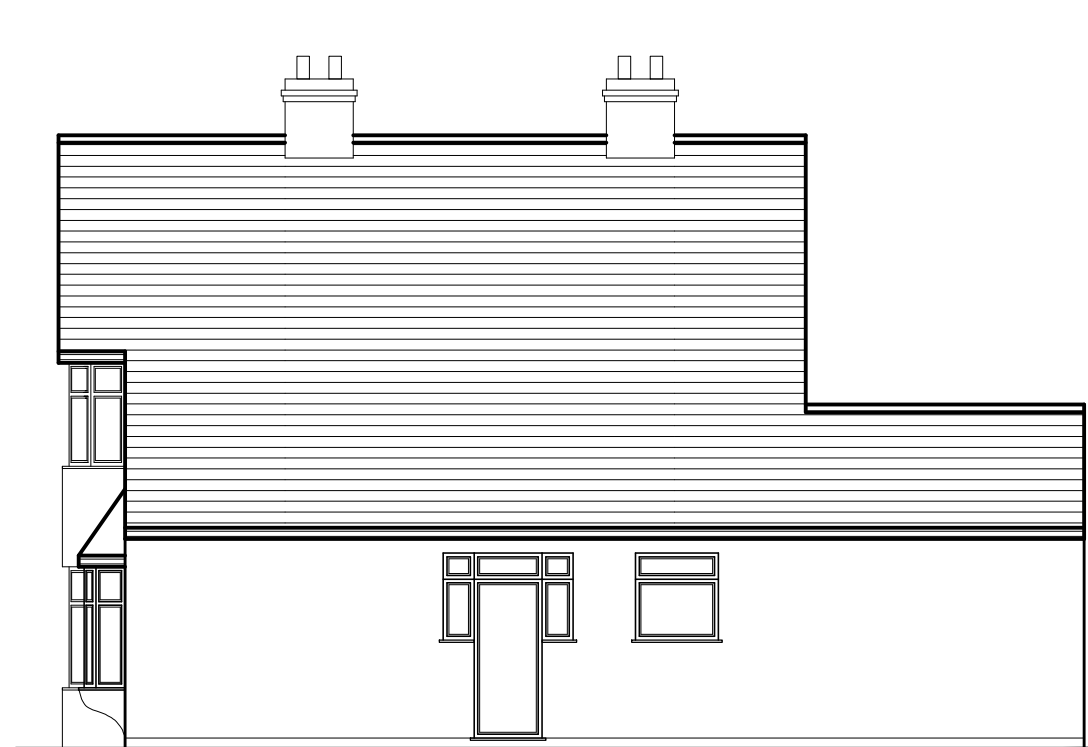

EXISTING SIDE ELEVATION

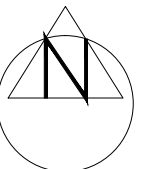

rev.	description	date	chkd
			
10 Wimborne Avenue Chislehurst BR7 6RQ		020 3004 9238 07931 931 035	
s.nagpal@dapconsultants.co.uk		www.dapconsultants.co.uk	

project : 2 Sundridge Avenue
Welling

drawing title :
Existing Floor Plans

drawn: SN	chkd: SS	date: 17.08.21
-----------	----------	----------------

status: **Planning** scale: 1:100@A3

proj no : 1753	drg no: 01	rev no:
----------------	------------	---------