


DO NOT SCALE
 These drawings and designs are
 the copyright of
SEVENCROFT LTD.




As Proposed Rear Elevation facing Courtyard

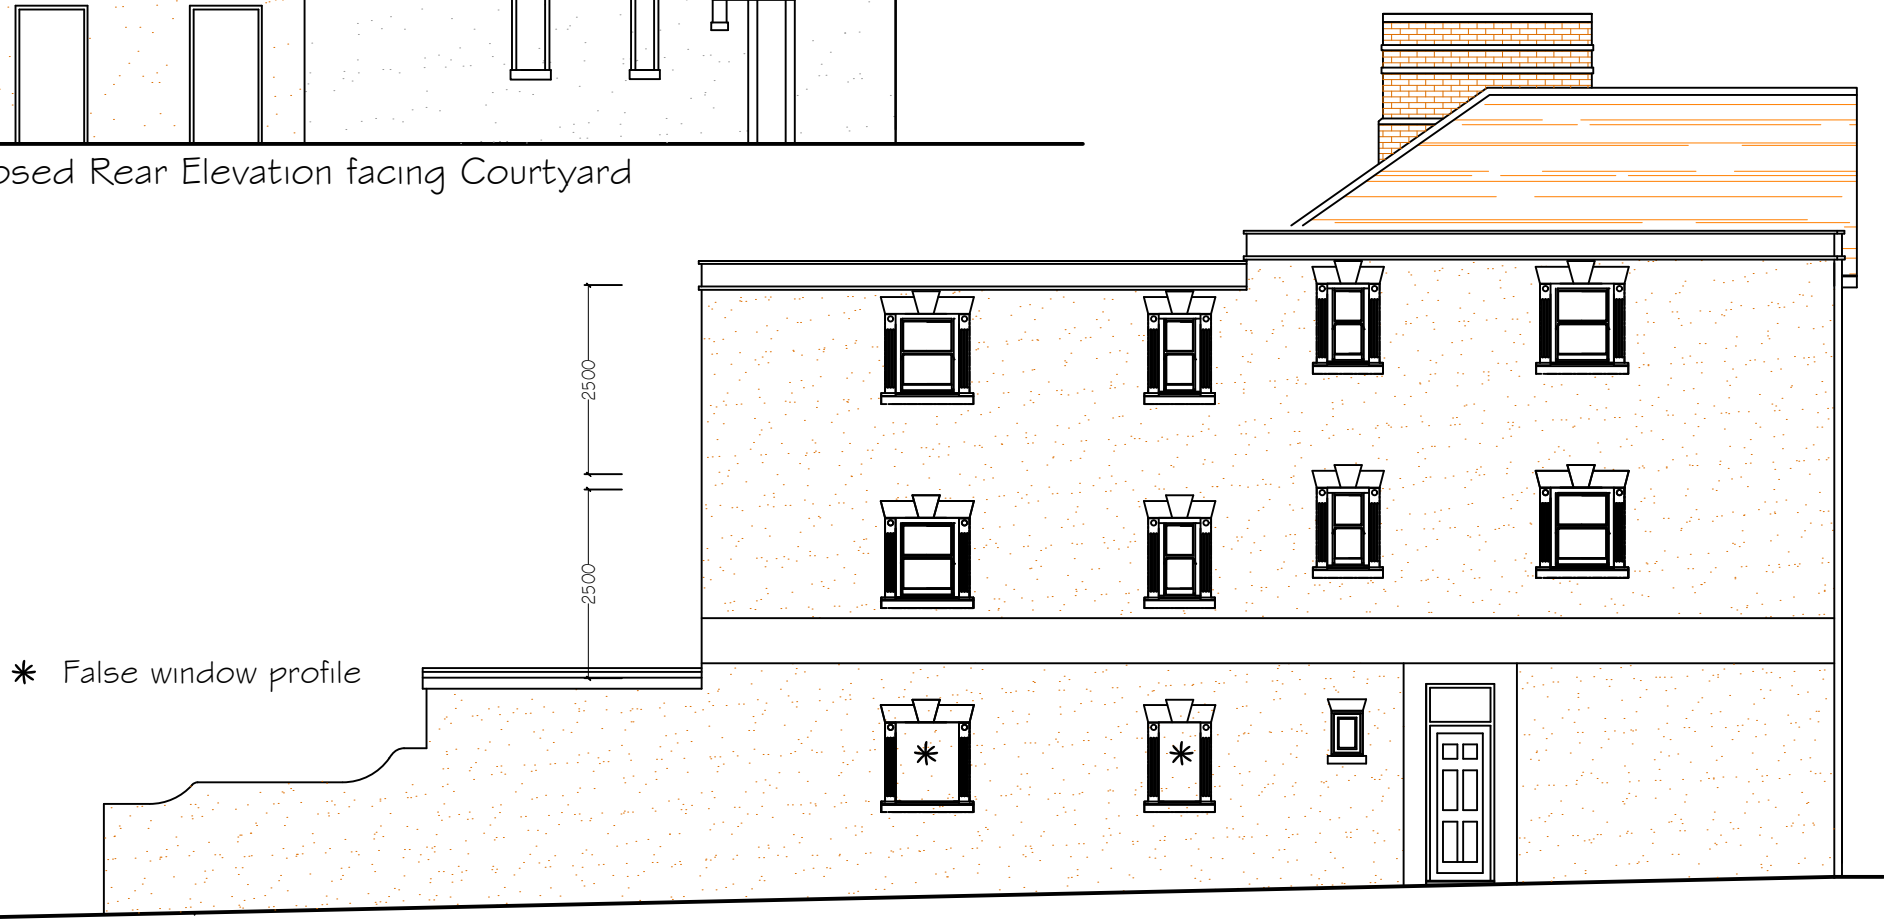

* False window profile

As Proposed Side Elevation facing Hoddesdon Road

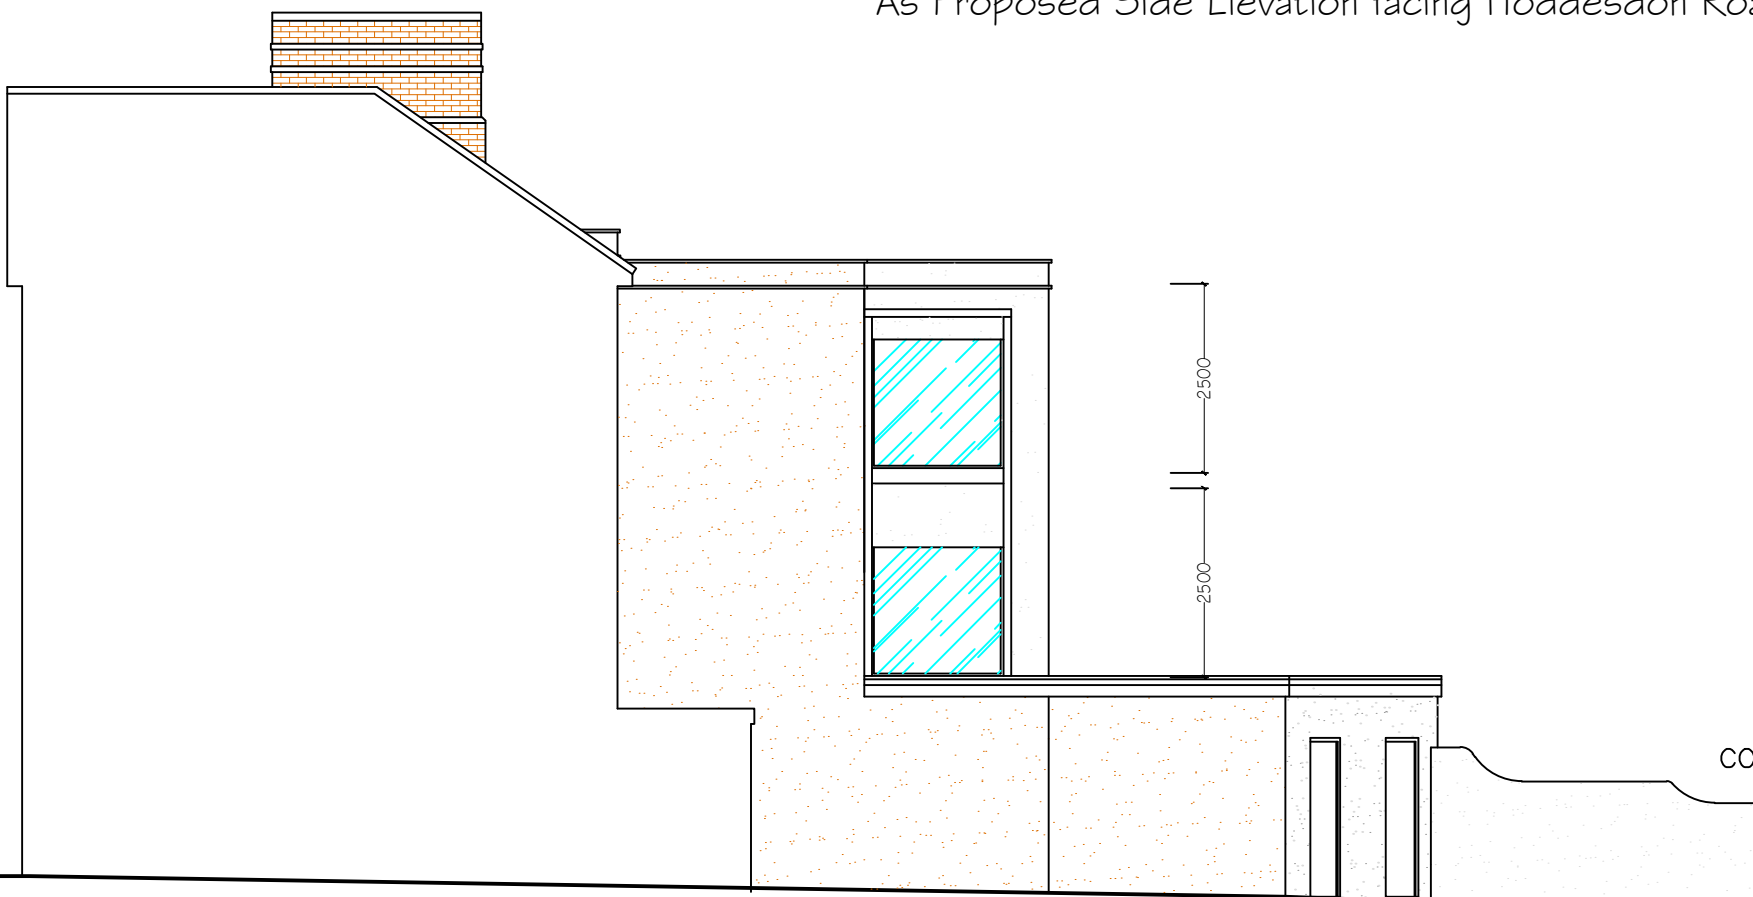

As Proposed Sectional Side Elevation
 As Proposed Elevations - Scale 1:100

CORPORATE ARCHITECTURE
 & DESIGN GROUP



SEVENCROFT LTD.

277 Canterbury Road, Kennington
 Ashford, Kent TN24 9QW
 Tel : 01233 625553
 E-mail : sevencroft@hotmail.co.uk