


DO NOT SCALE
 These drawings and designs are
 the copyright of
SEVENCROFT LTD.

 


Proposed Ground Floor Plan - Scale 1:100

Proposed Flat Development at 17B Nuxley Road,
 Belvedere, Kent DA17 5JE

Date Jan 2021
 Drawing No. 2021/02/08@A3

CORPORATE ARCHITECTURE
 & DESIGN GROUP

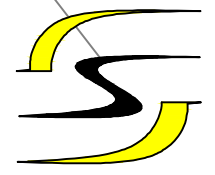

SEVENCROFT LTD.
 277 Canterbury Road, Kennington
 Ashford, Kent TN24 9QW
 Tel : 01 233 625553
 E-mail : sevencroft@hotmail.co.uk