


EXISTING SITE LAYOUT
Scale 1:200 @ A3

Please note:
Drawings can be scaled for planning purposes only. All dimensions to be checked on site.
Drainage and services are to be checked and located prior to commencement of work


All work to be carried out in accordance with the building Regs. 2000 or any subsequent amendments and to the satisfaction of the local building control inspector

Proprietary components must be installed in strict accordance with the manufacturers instructions and details. Contractors are responsible for verifying component suitability for intended purpose.


Proposals are subject to structural engineers designs and approval.

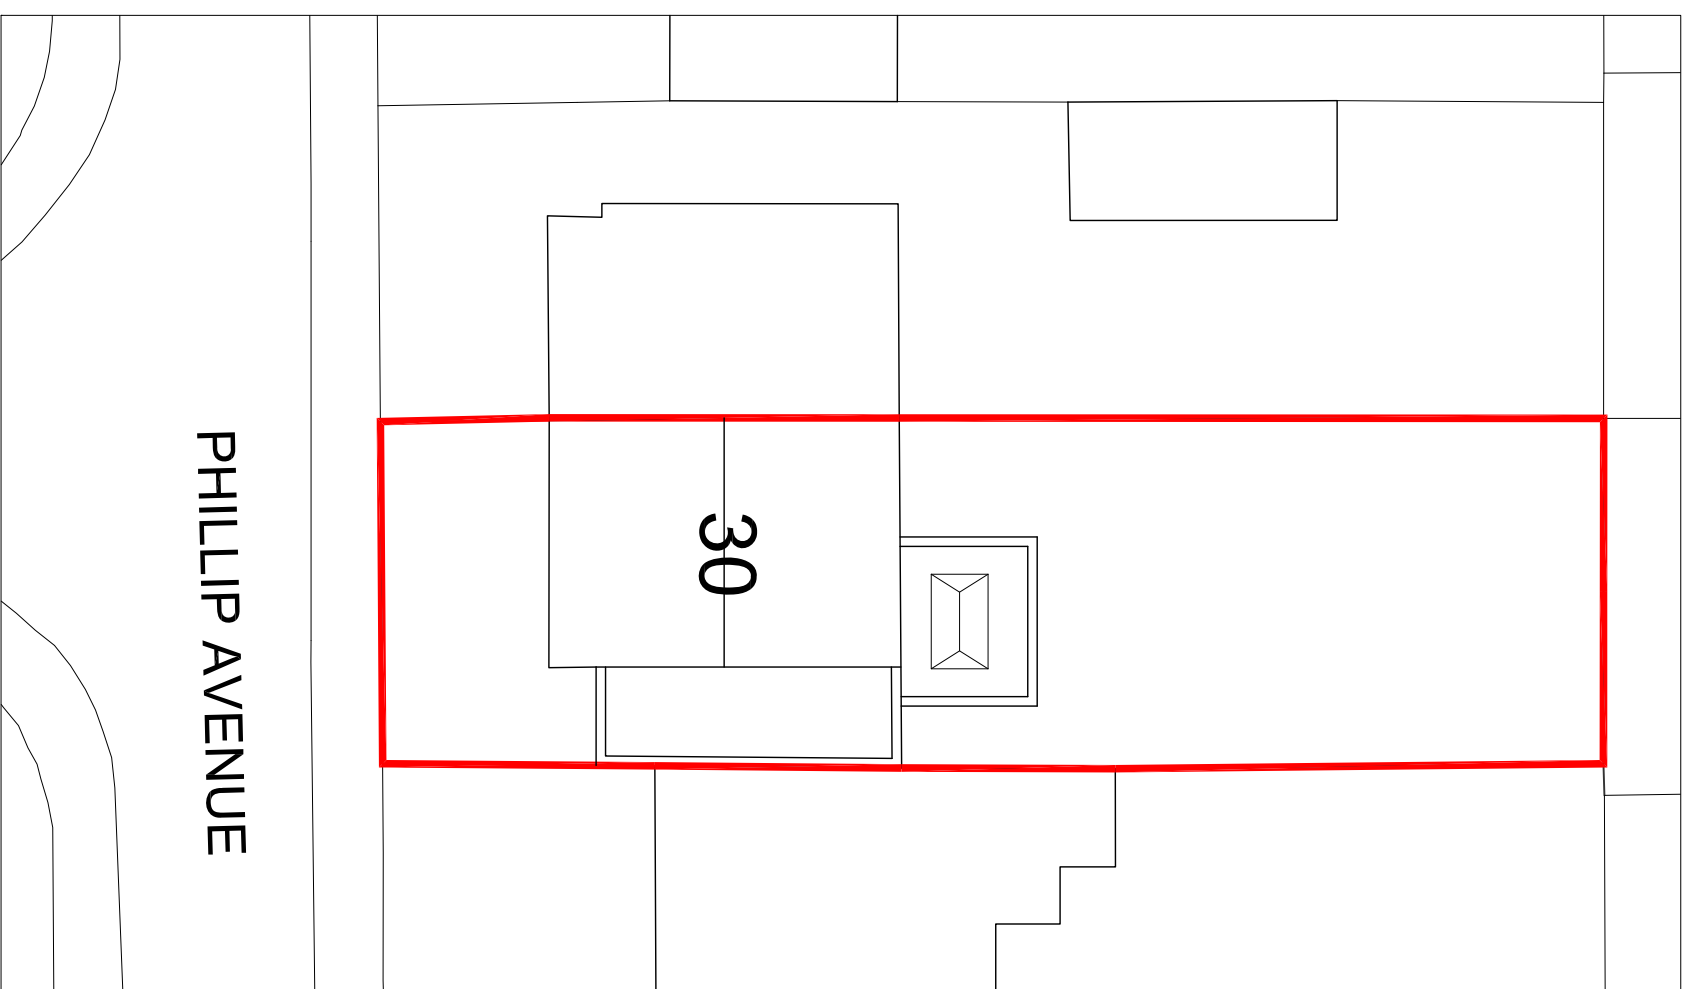

PROPOSED SITE LAYOUT
Scale 1:200 @ A3

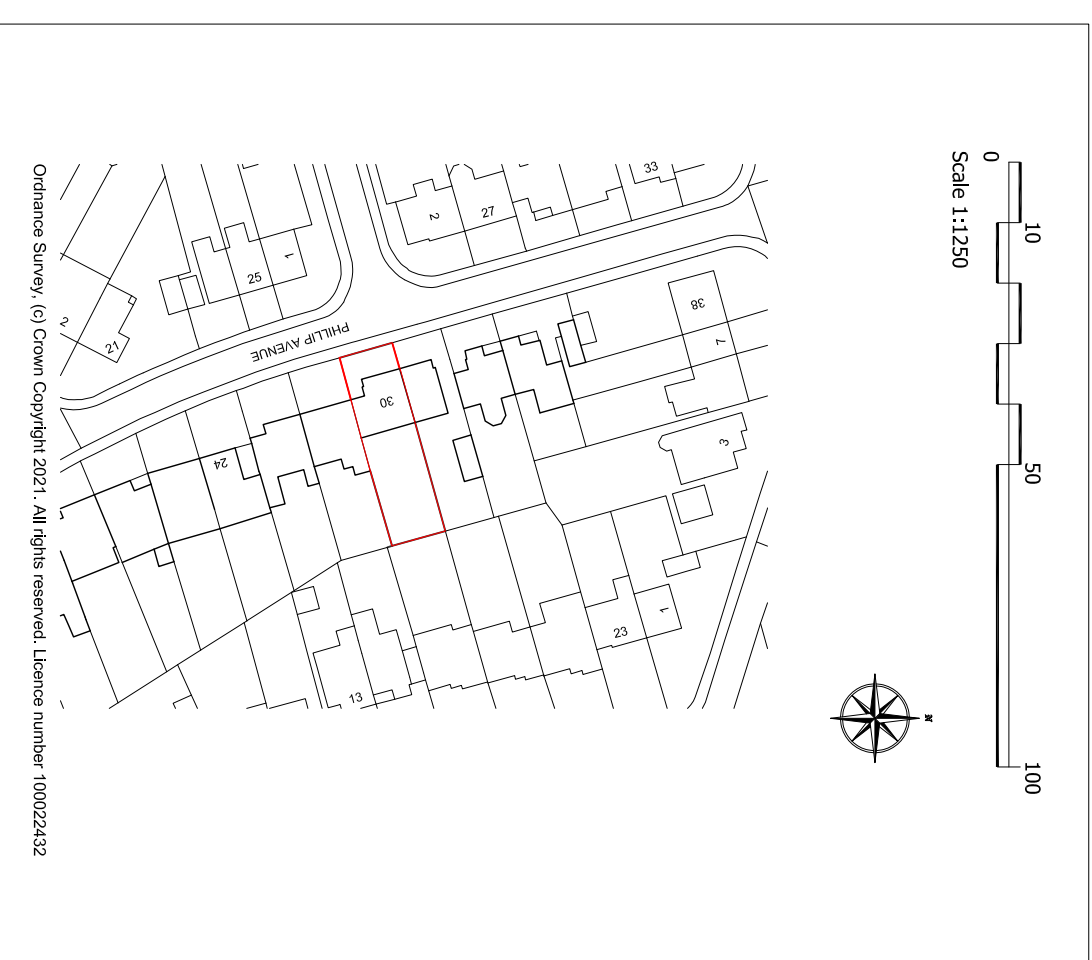

SITE LOCATION PLAN
Scale 1:1250 @ A3

 

ACUTE ARCHITECTS
AND ENGINEERING
www.acutearchitects.co.uk

client
KAY MORRIS

Job No.
A211

project
30 PHILLIP AVENUE
SWANLEY
BR8 8HQ

Drawing title

Revision

Site Plans
Planning Issue

Scale
Varies @ A3

DWG No.
A211-500

date
Oct 2021