

Schedule Key

Pitched Roofing

- Roofing Renewal (New Tiles)
- Roofing Renewal (Reuse existing tiles)

Flat Roofing/ Balconies

- Mastic Asphalt Renewal
- Copper Sheet Renewal

Weathering

- New Weathering/ Flashing

Roofing Insulation Note.

Roof build up consists of tile batten on close board.

Close board not removed as part of inspection, therefore void for insulation cannot be determined.

Insulation to be determined following inspection and identification of void depth on site.

Insulation requirements also subject to Building Control consultation.

Flashing/ Weathering Note.

Existing flashing/ weathering detail to roof(s) presumed lead. Allow for renewal of lead flashing detail like-for-like.

Notes:

DO NOT SCALE FROM THIS DRAWING. Use figured dimensions only.

This drawing is the copyright of MacConvilles Surveying and may be reproduced either in hard copy or electronic format for the internal use of the recipient in connection with this project only. This drawing may not be reproduced further nor amended or extracted from nor used for any other purpose without the prior written consent of MacConvilles Surveying.



This drawing must be read in conjunction with all other related drawings and documentation. Any discrepancy in either must be reported immediately to MacConvilles Surveying.

It is the contractor's responsibility to check all dimensions on site, any discrepancy to be reported immediately to MacConvilles Surveying.

Details are representative only, size and final setting out to be verified on site, and subject to confirmation by relevant specialist subcontractor.

Full original record copies of issued drawings are kept at MacConvilles Surveying.

MacConvilles Surveying declares its moral rights to be identified as the authors of this drawing and any architectural work carried out in this project.

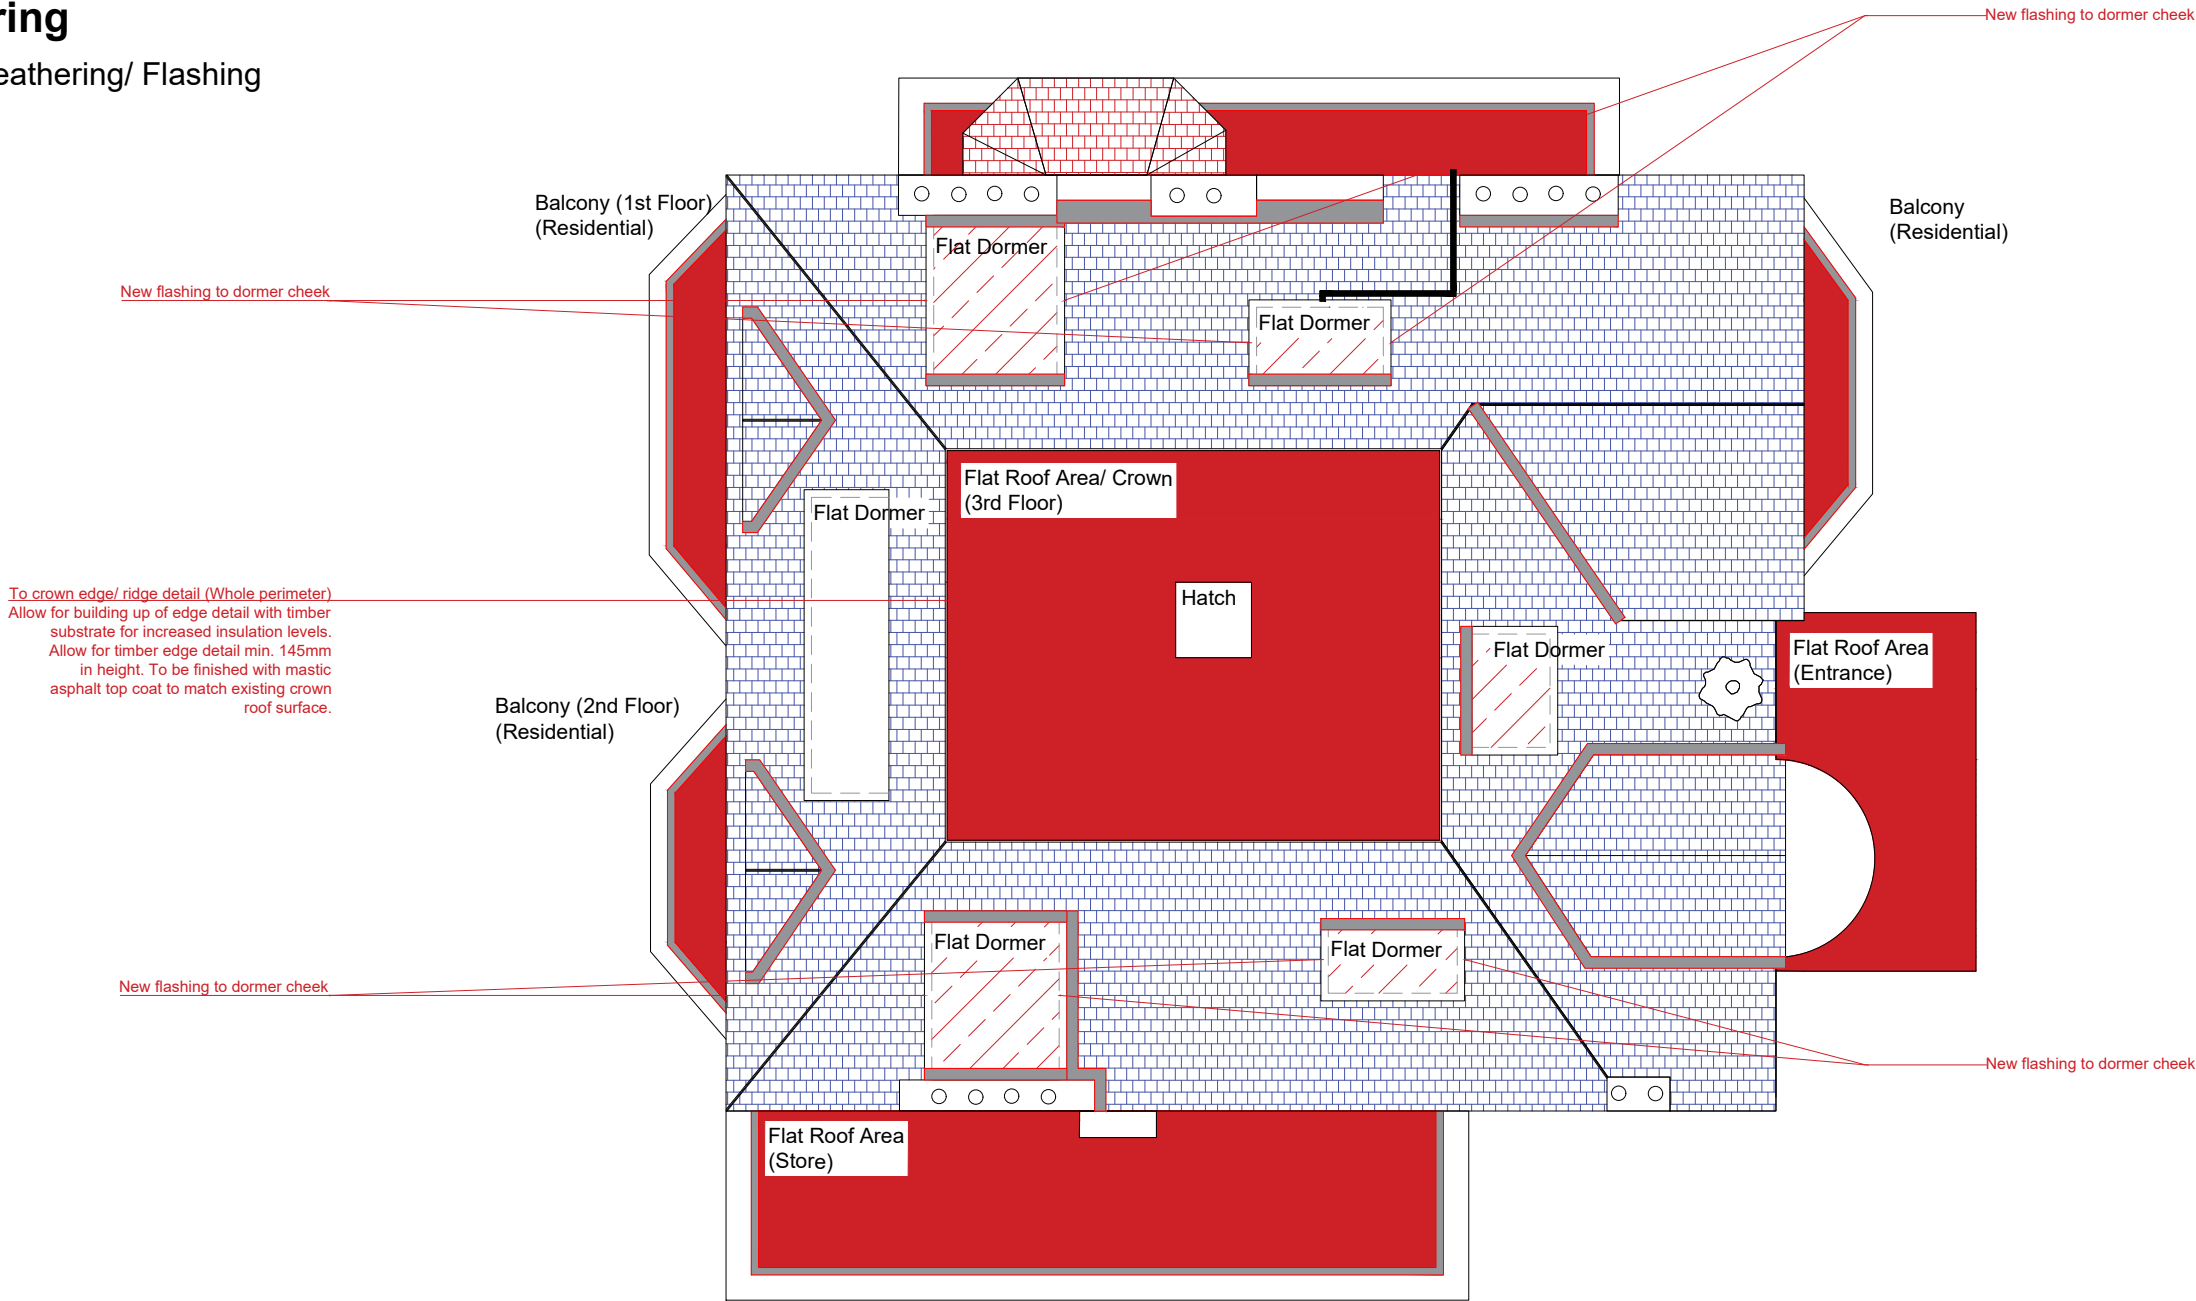 

Drawing Status
PRELIMINARY ISSUE

Rev	Description	By	Date
C	Drawing Creation	AK	11.03.2021



Heversham House
20-22 Boundary Road
Hove
East Sussex
BN3 4EF
T +44 (0) 1273 692611
E mail@macconvilles.com
W www.macconvilles.com



Client
Mr. Adrian Thomson Hayes

Project Title
75 The Drive

Drawing Title
Roof Plan - Schedule

Scale @ A3 1:100	Drawn AK	Checked XX	Revision Date 11.03.2021
---------------------	-------------	---------------	-----------------------------

Drawing Number			Project Ref
Project 25908	Originator - MAC	Zone - N/A	25908
R Level	- DR Type	- B Role	Revision C
		- CH10 Number	

Roof Plan - Repair Schedule