

**Notes:**

DO NOT SCALE FROM THIS DRAWING. Use figured dimensions only.

This drawing is the copyright of MacConvilles Surveying and may be reproduced either in hard copy or electronic format for the internal use of the recipient in connection with this project only. This drawing may not be reproduced further nor amended or extracted from nor used for any other purpose without the prior written consent of MacConvilles Surveying.

This drawing must be read in conjunction with all other related drawings and documentation. Any discrepancy in either must be reported immediately to MacConvilles Surveying.

It is the contractor's responsibility to check all dimensions on site, any discrepancy to be reported immediately to MacConvilles Surveying.

Details are representative only, size and final setting out to be verified on site, and subject to confirmation by relevant specialist subcontractor.

Full original record copies of issued drawings are kept at MacConvilles Surveying.

MacConvilles Surveying declares its moral rights to be identified as the authors of this drawing and any architectural work carried out in this project.

Drawing Status PRELIMINARY ISSUE


[illegible]

Client  
Mr. Adrian Thomson Hayes

Project Title  
75 The Drive

Drawing Title  
North Elevation - Existing

Scale @ A3 1:100	Drawn AK	Checked XX	Revision Date 25.02.2021
Drawing Number			Project Ref
Project 25908 Originator - MAC Zone - N/A			25908
E - DR - B Level Type Role			Revision C
CH01 Number			

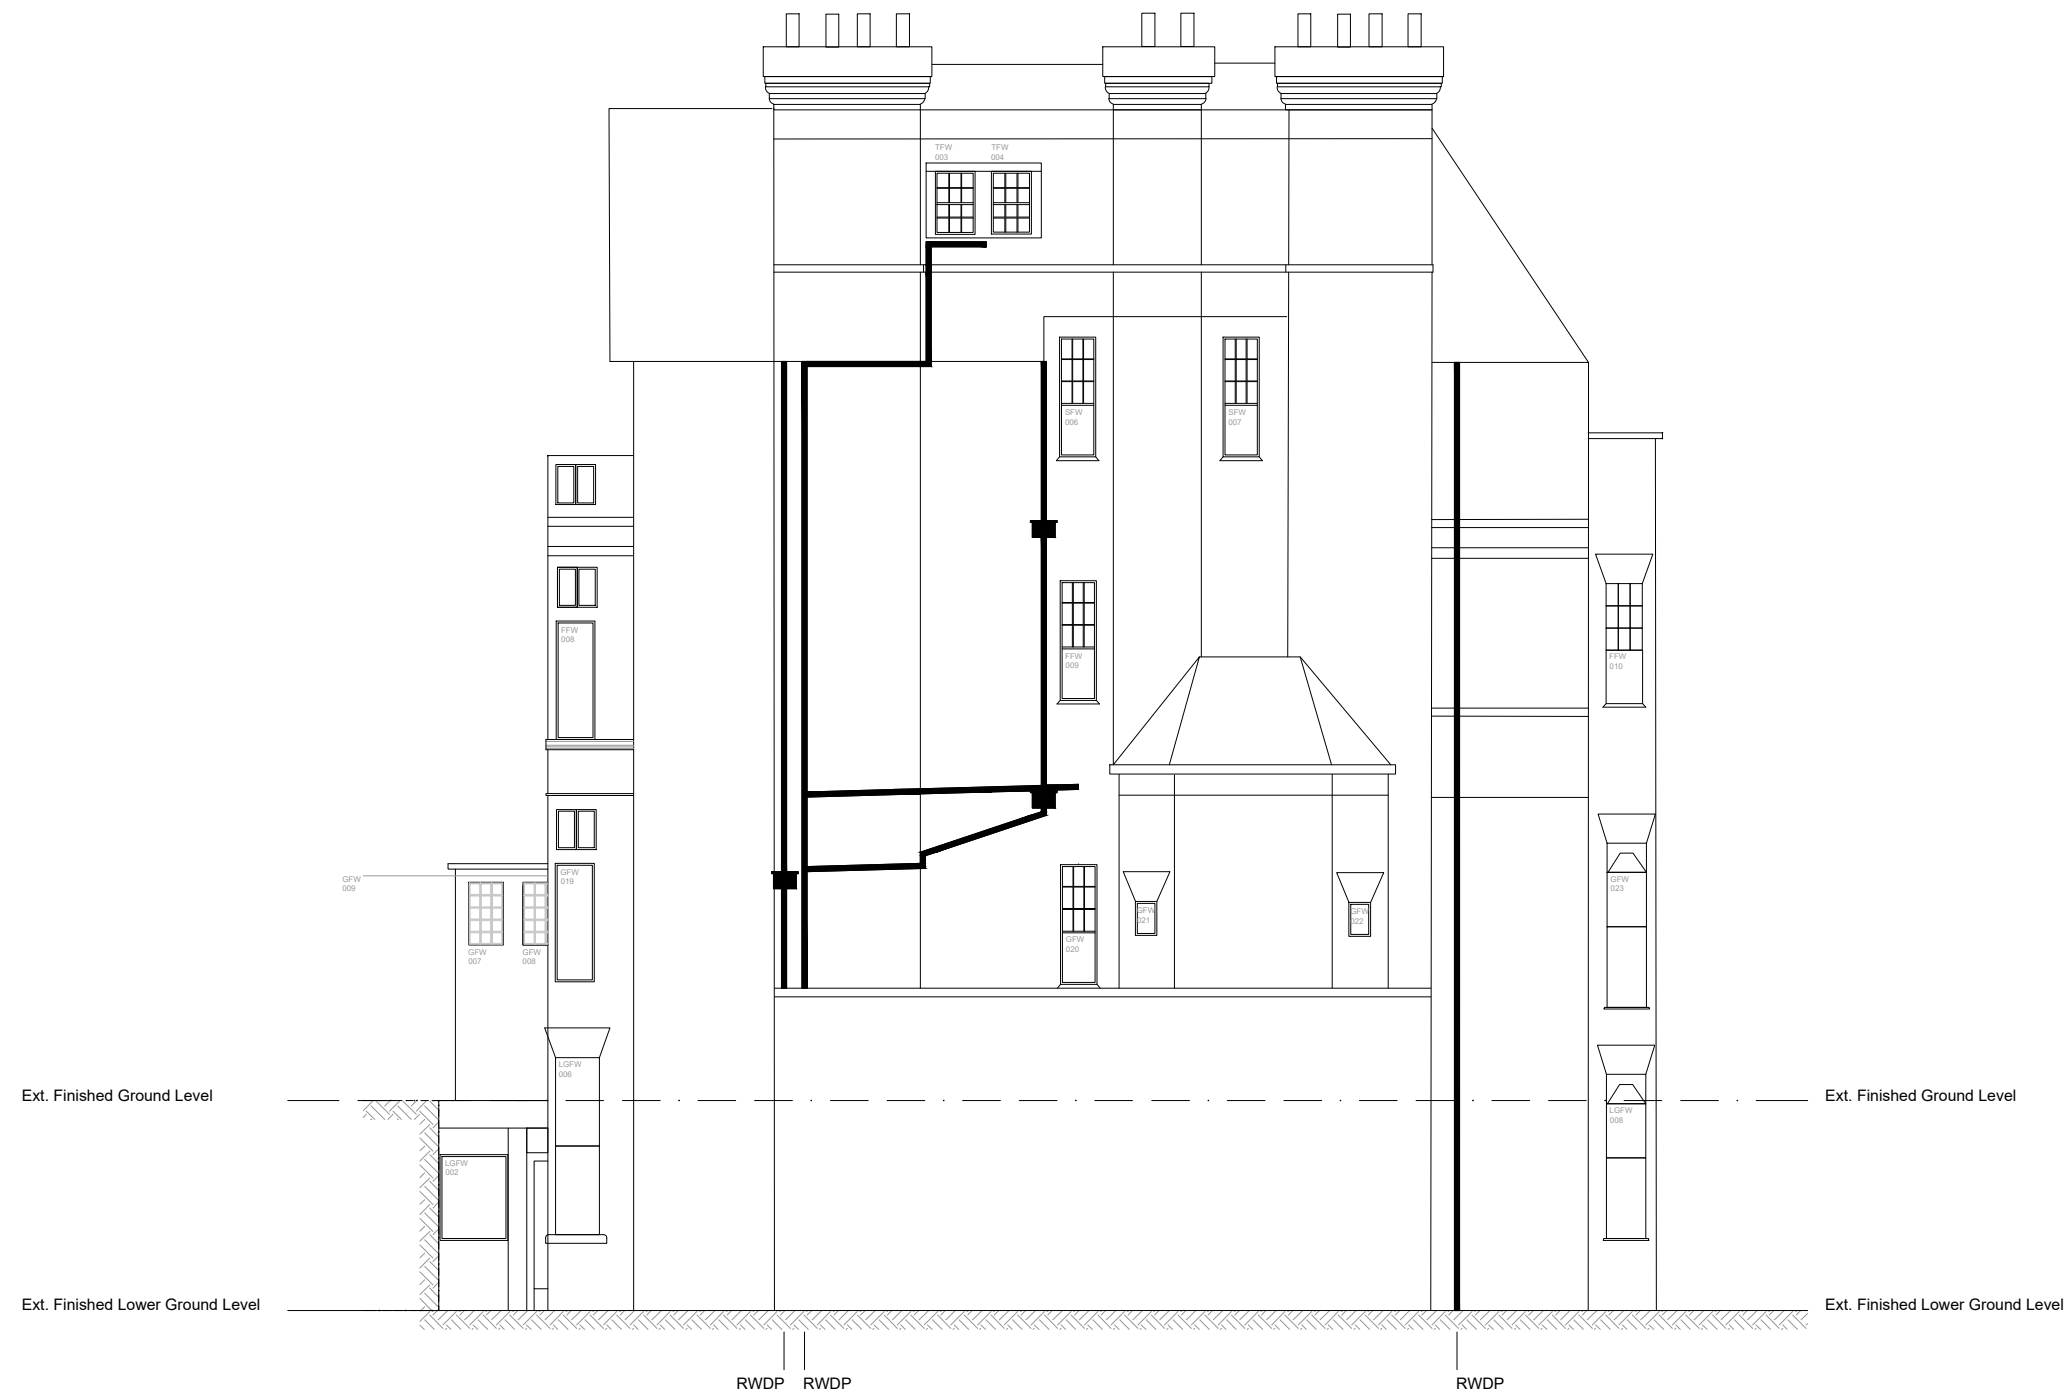

### North Elevation - Existing