

 



1 EXISTING GROUND FLOOR PLAN
1:100

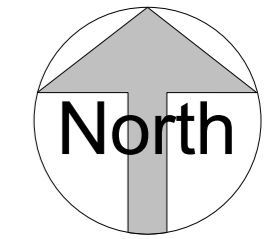


VISUAL SCALE 1:500 @ A2

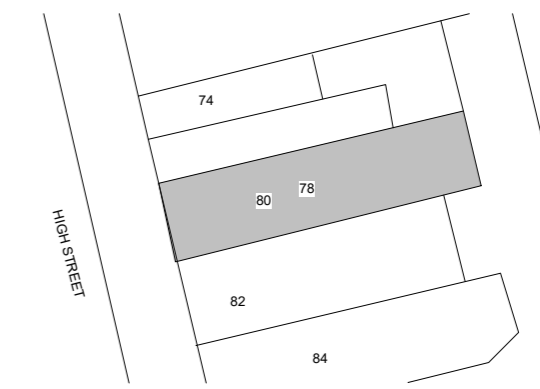


7 BP.
1:500

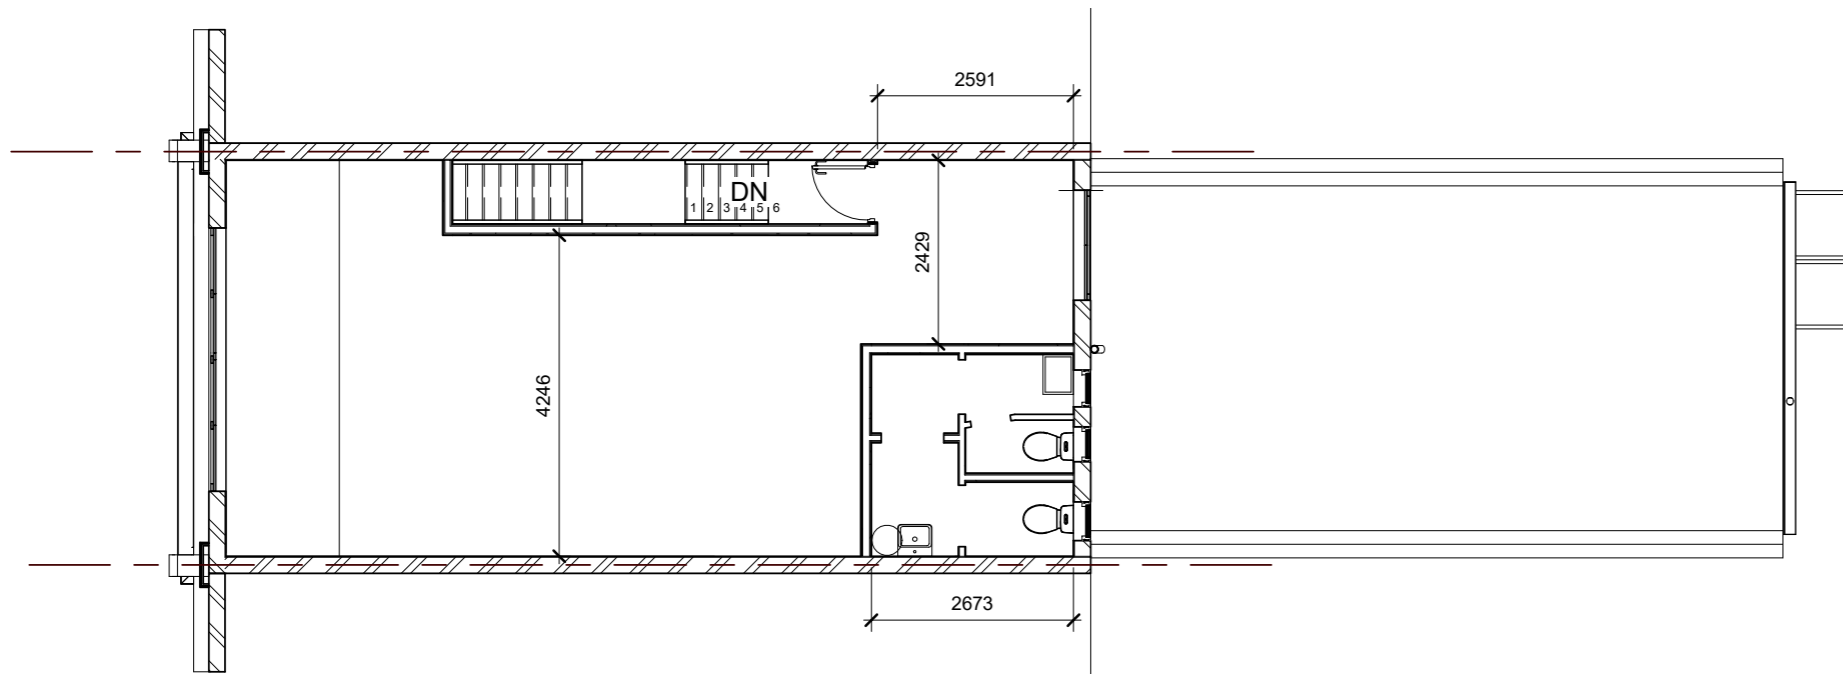


2 EXISTING FIRST FLOOR PLAN
1:100

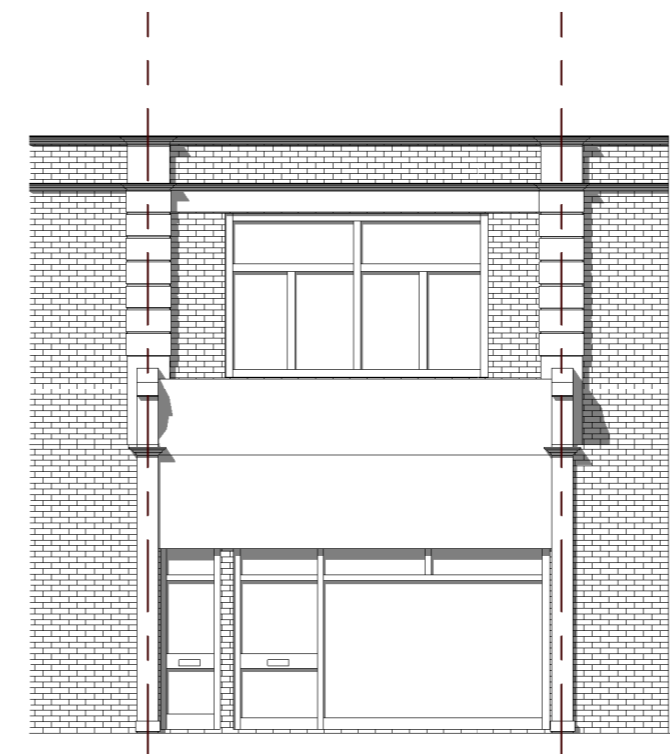


3 EXISTING FRONT ELEVATION.
1:100

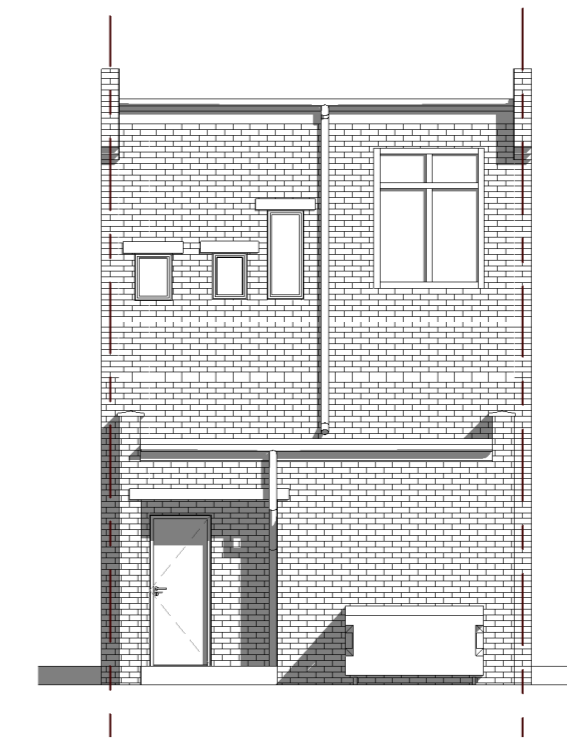

4 EXISTING REAR ELEVATION1
1:100

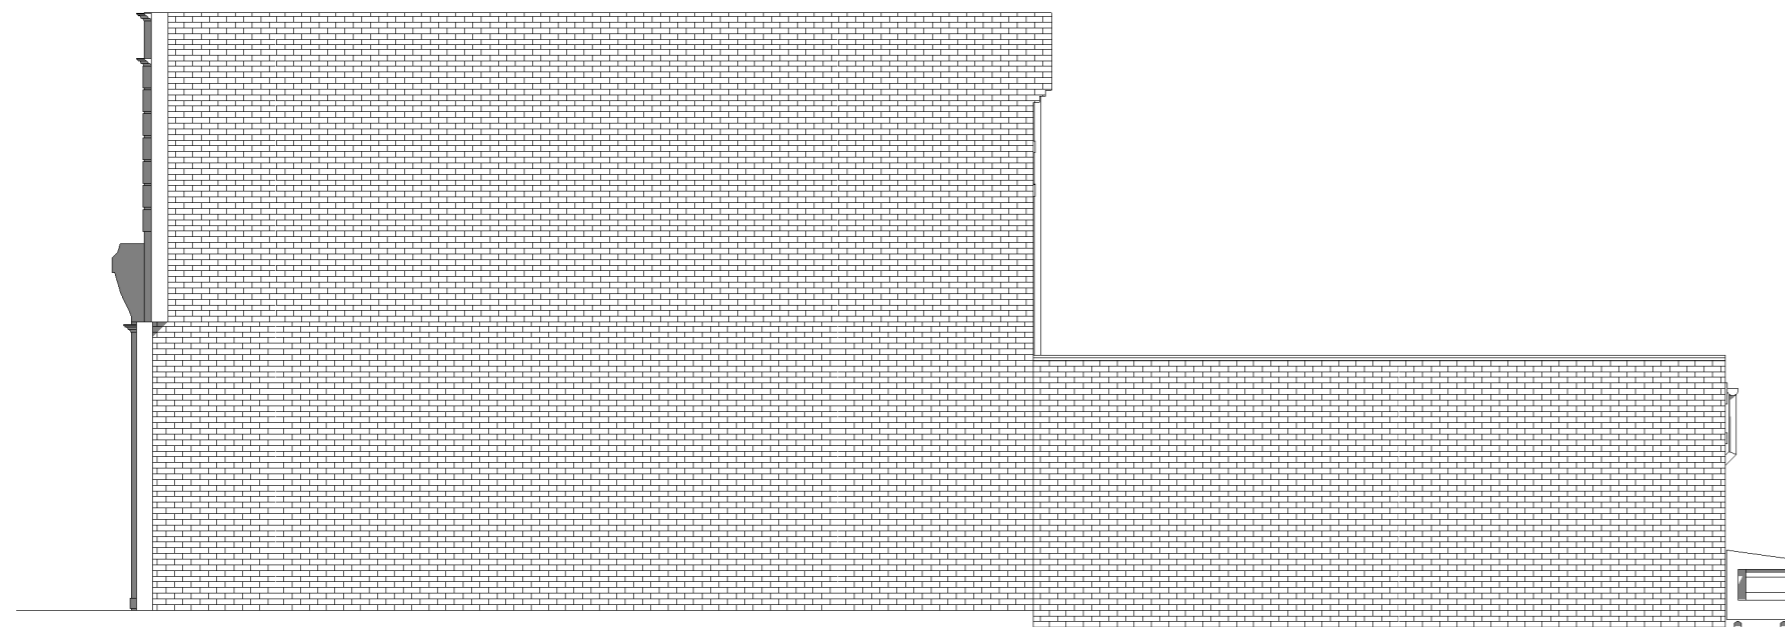


5 EXISTING SIDE ELEVATION- SOUTH
1:100

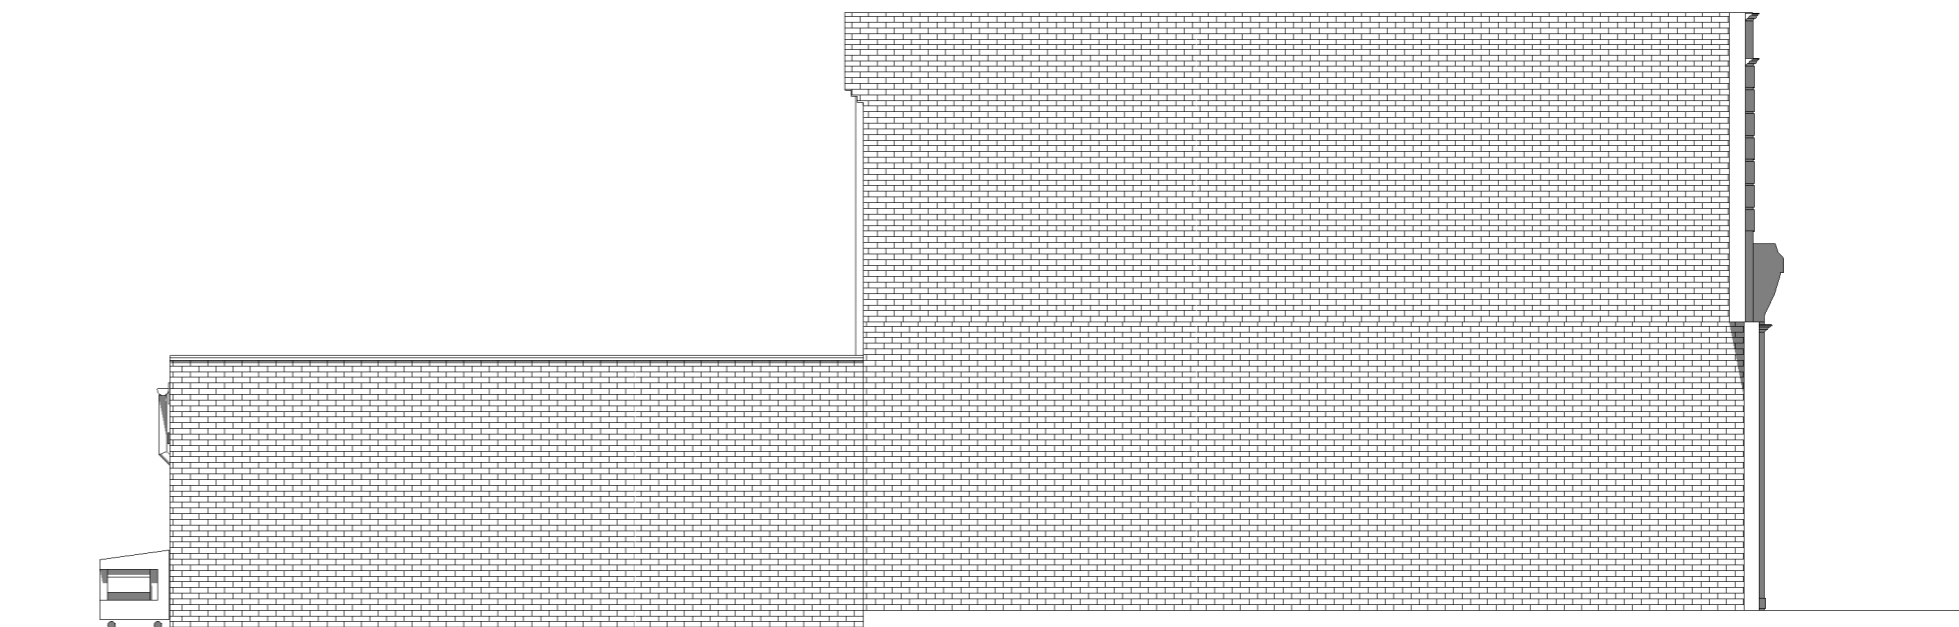

6 EXISTING SIDE ELEVATION- NORTH.
1:100

JEYH Tel. 020 8785 2963
Mob. 07841 142561
20 Green Lane
Molesey, KT8 2PN
Just Extend Your House Ltd info@justextendyourhouse.co.uk

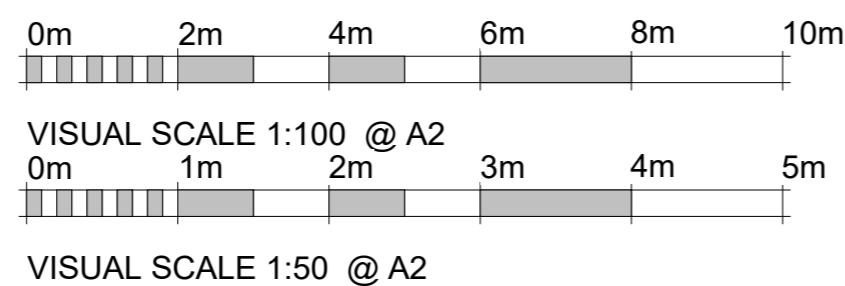

NOTE:

SITE:
78 HIGH STREET
NEW MALDEN
KT3 4ET

TITLE:
EXISTING DRAWINGS

PROJECT NO. AND REVISION:
569-PL-C

SHEET NO:
A101

SCALE AT A2:
As indicated

DATE:
19/07/2021

DRAWN:
MAL