




1 PROPOSED GROUND FLOOR PLAN
1 : 100

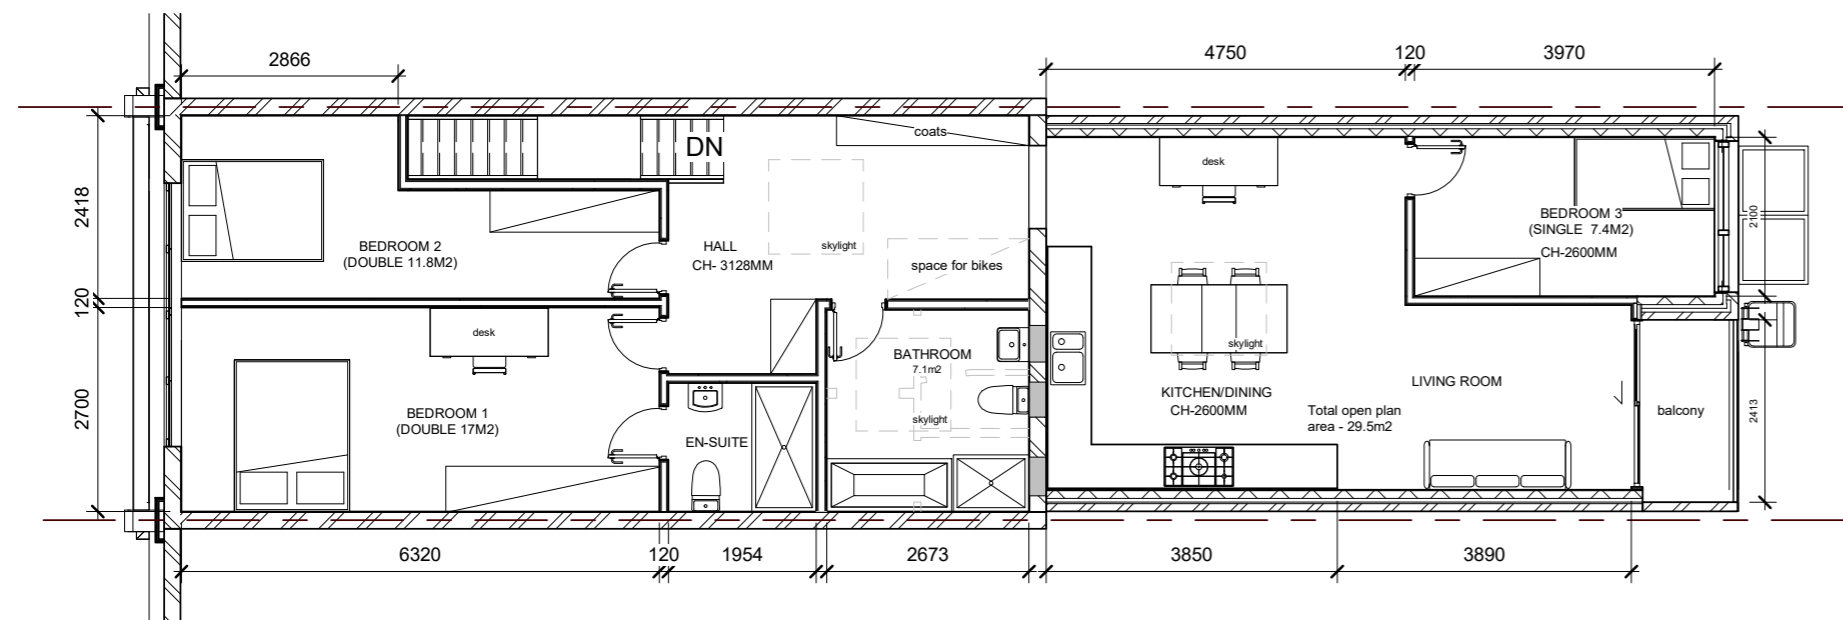


2 PROPOSED FIRST FLOOR PLAN
1 : 100

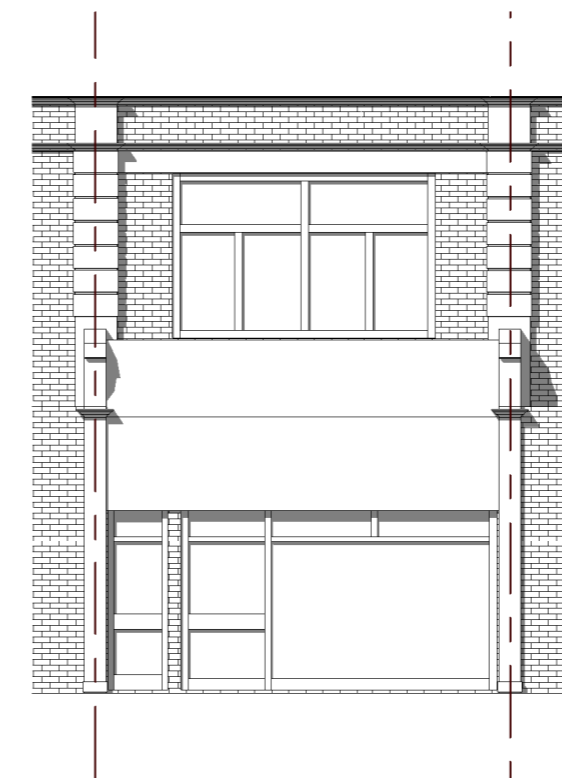


3 PROPOSED FRONT ELEVATION
1 : 100

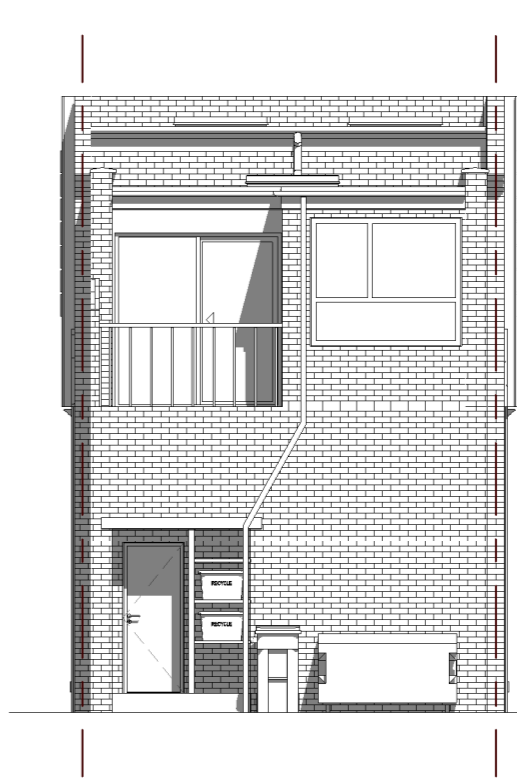


4 PROPOSED REAR ELEVATION
1 : 100

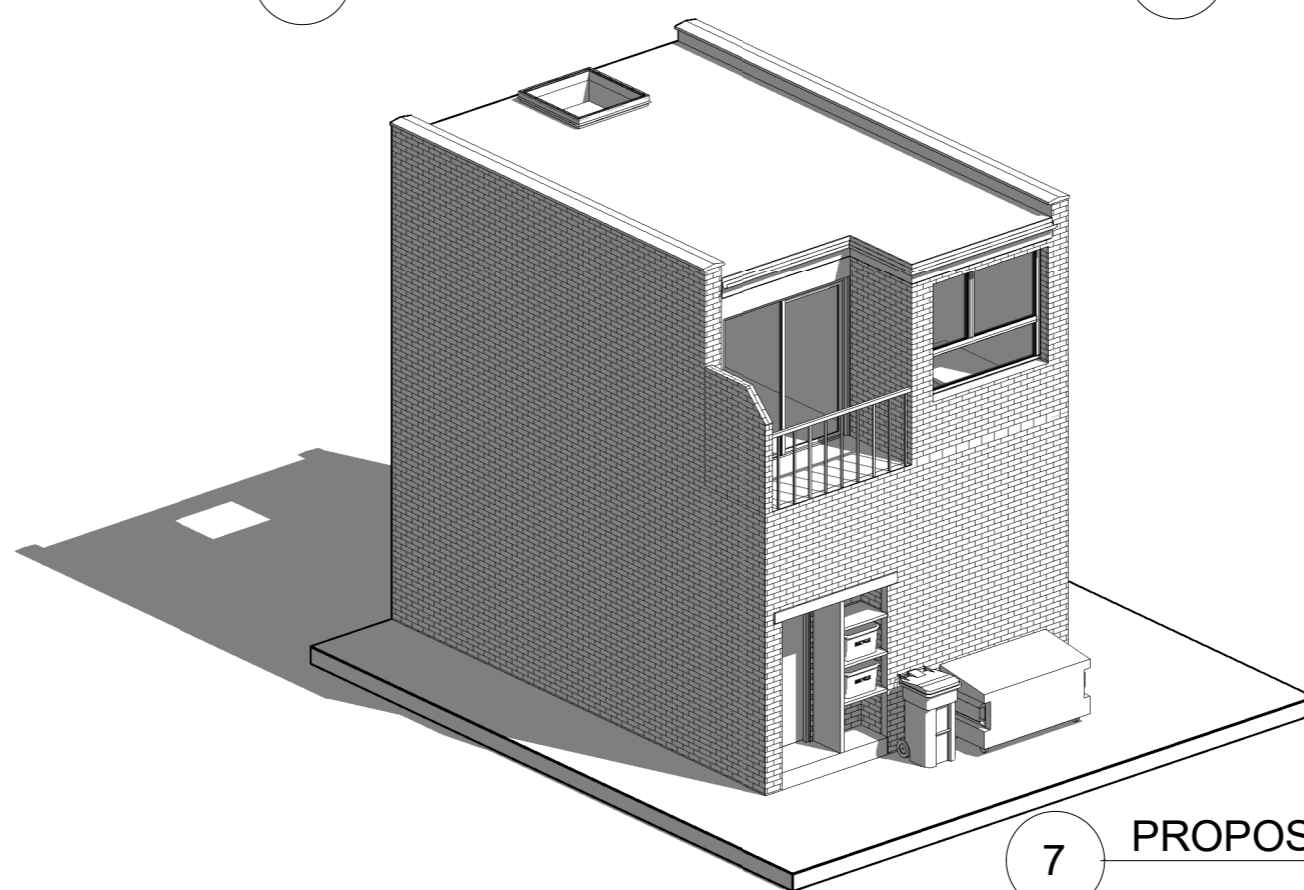

7 PROPOSED PART 3D 1

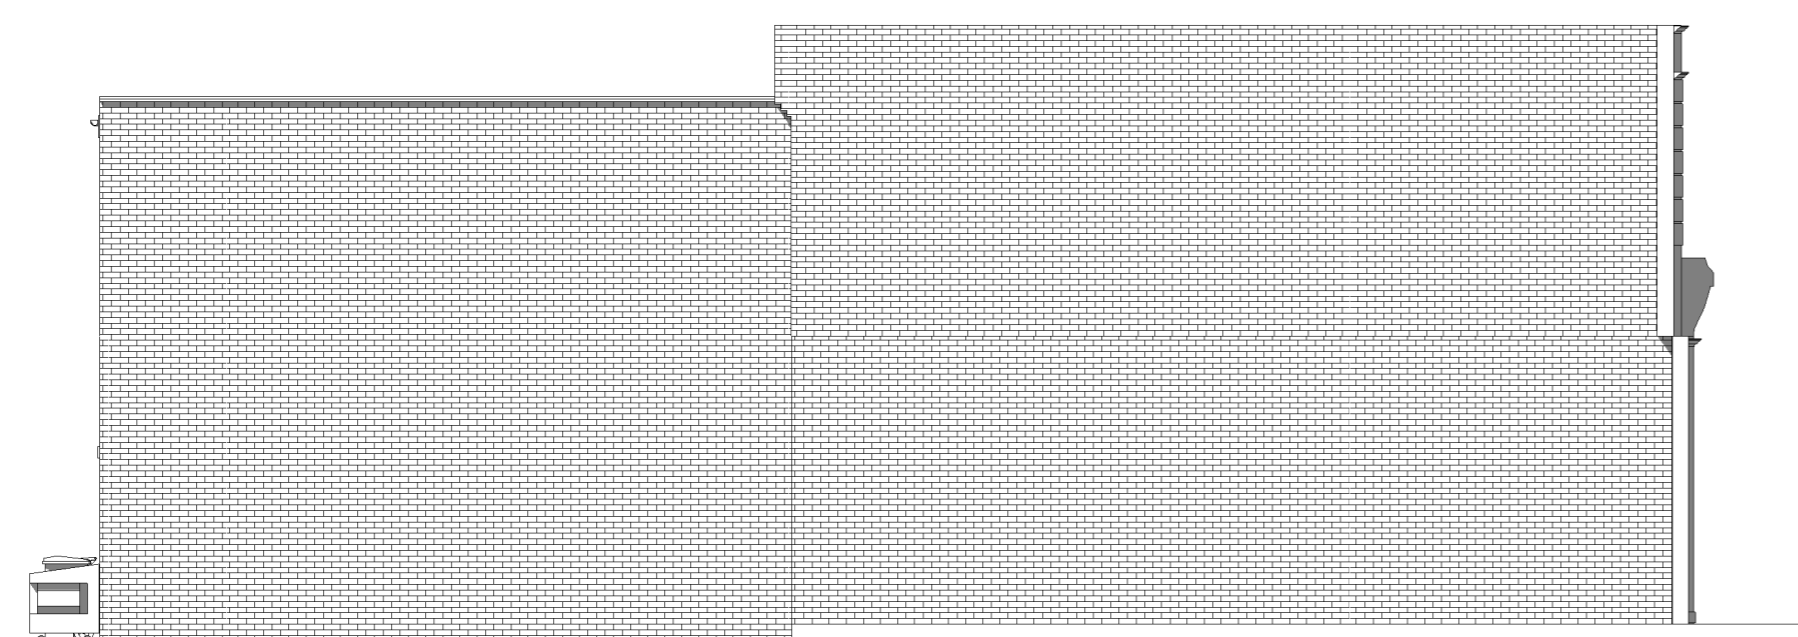


5 PROPOSED SIDE ELEVATION- NORTH
1 : 100

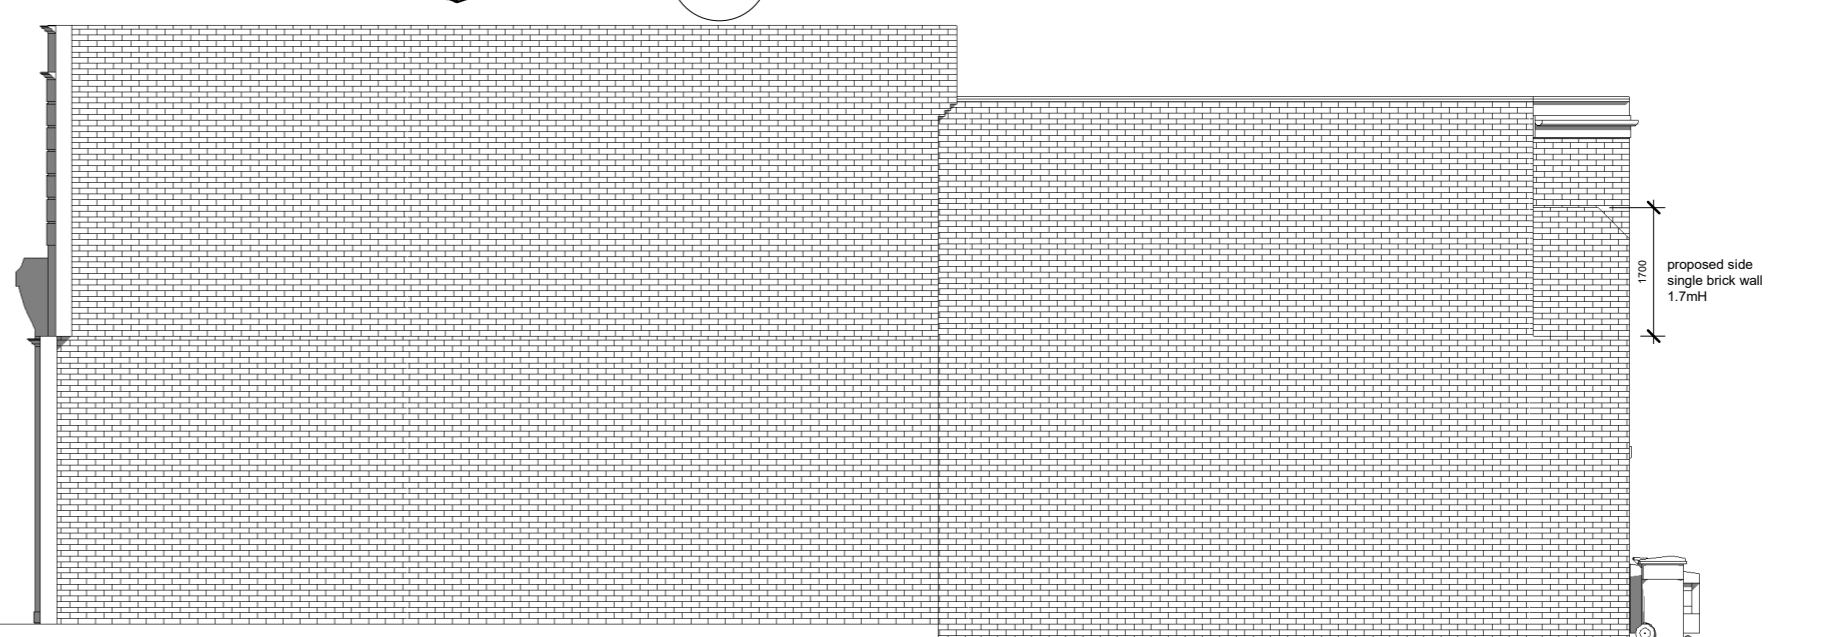

6 PROPOSED SIDE ELEVATION- SOUTH.
1 : 100

J E Y H Tel. 020 8785 2963
Mob. 07841 142561
20 Green Lane
Molesey, KT8 2PN
Just Extend Your House Ltd info@jstextendyourhouse.co.uk

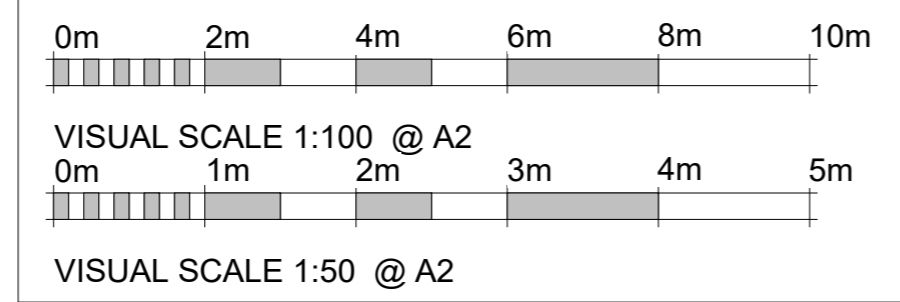

NOTE:

SITE:
78-80 HIGH STREET
NEW MALDEN
KT3 4ET

PROJECT NO. AND REVISION:
569-PL-B

SHEET NO:
A102

TITLE:
PROPOSED DRAWINGS

SCALE AT A2:
1 : 100

DATE:
29/05/2021

DRAWN:
MAL