

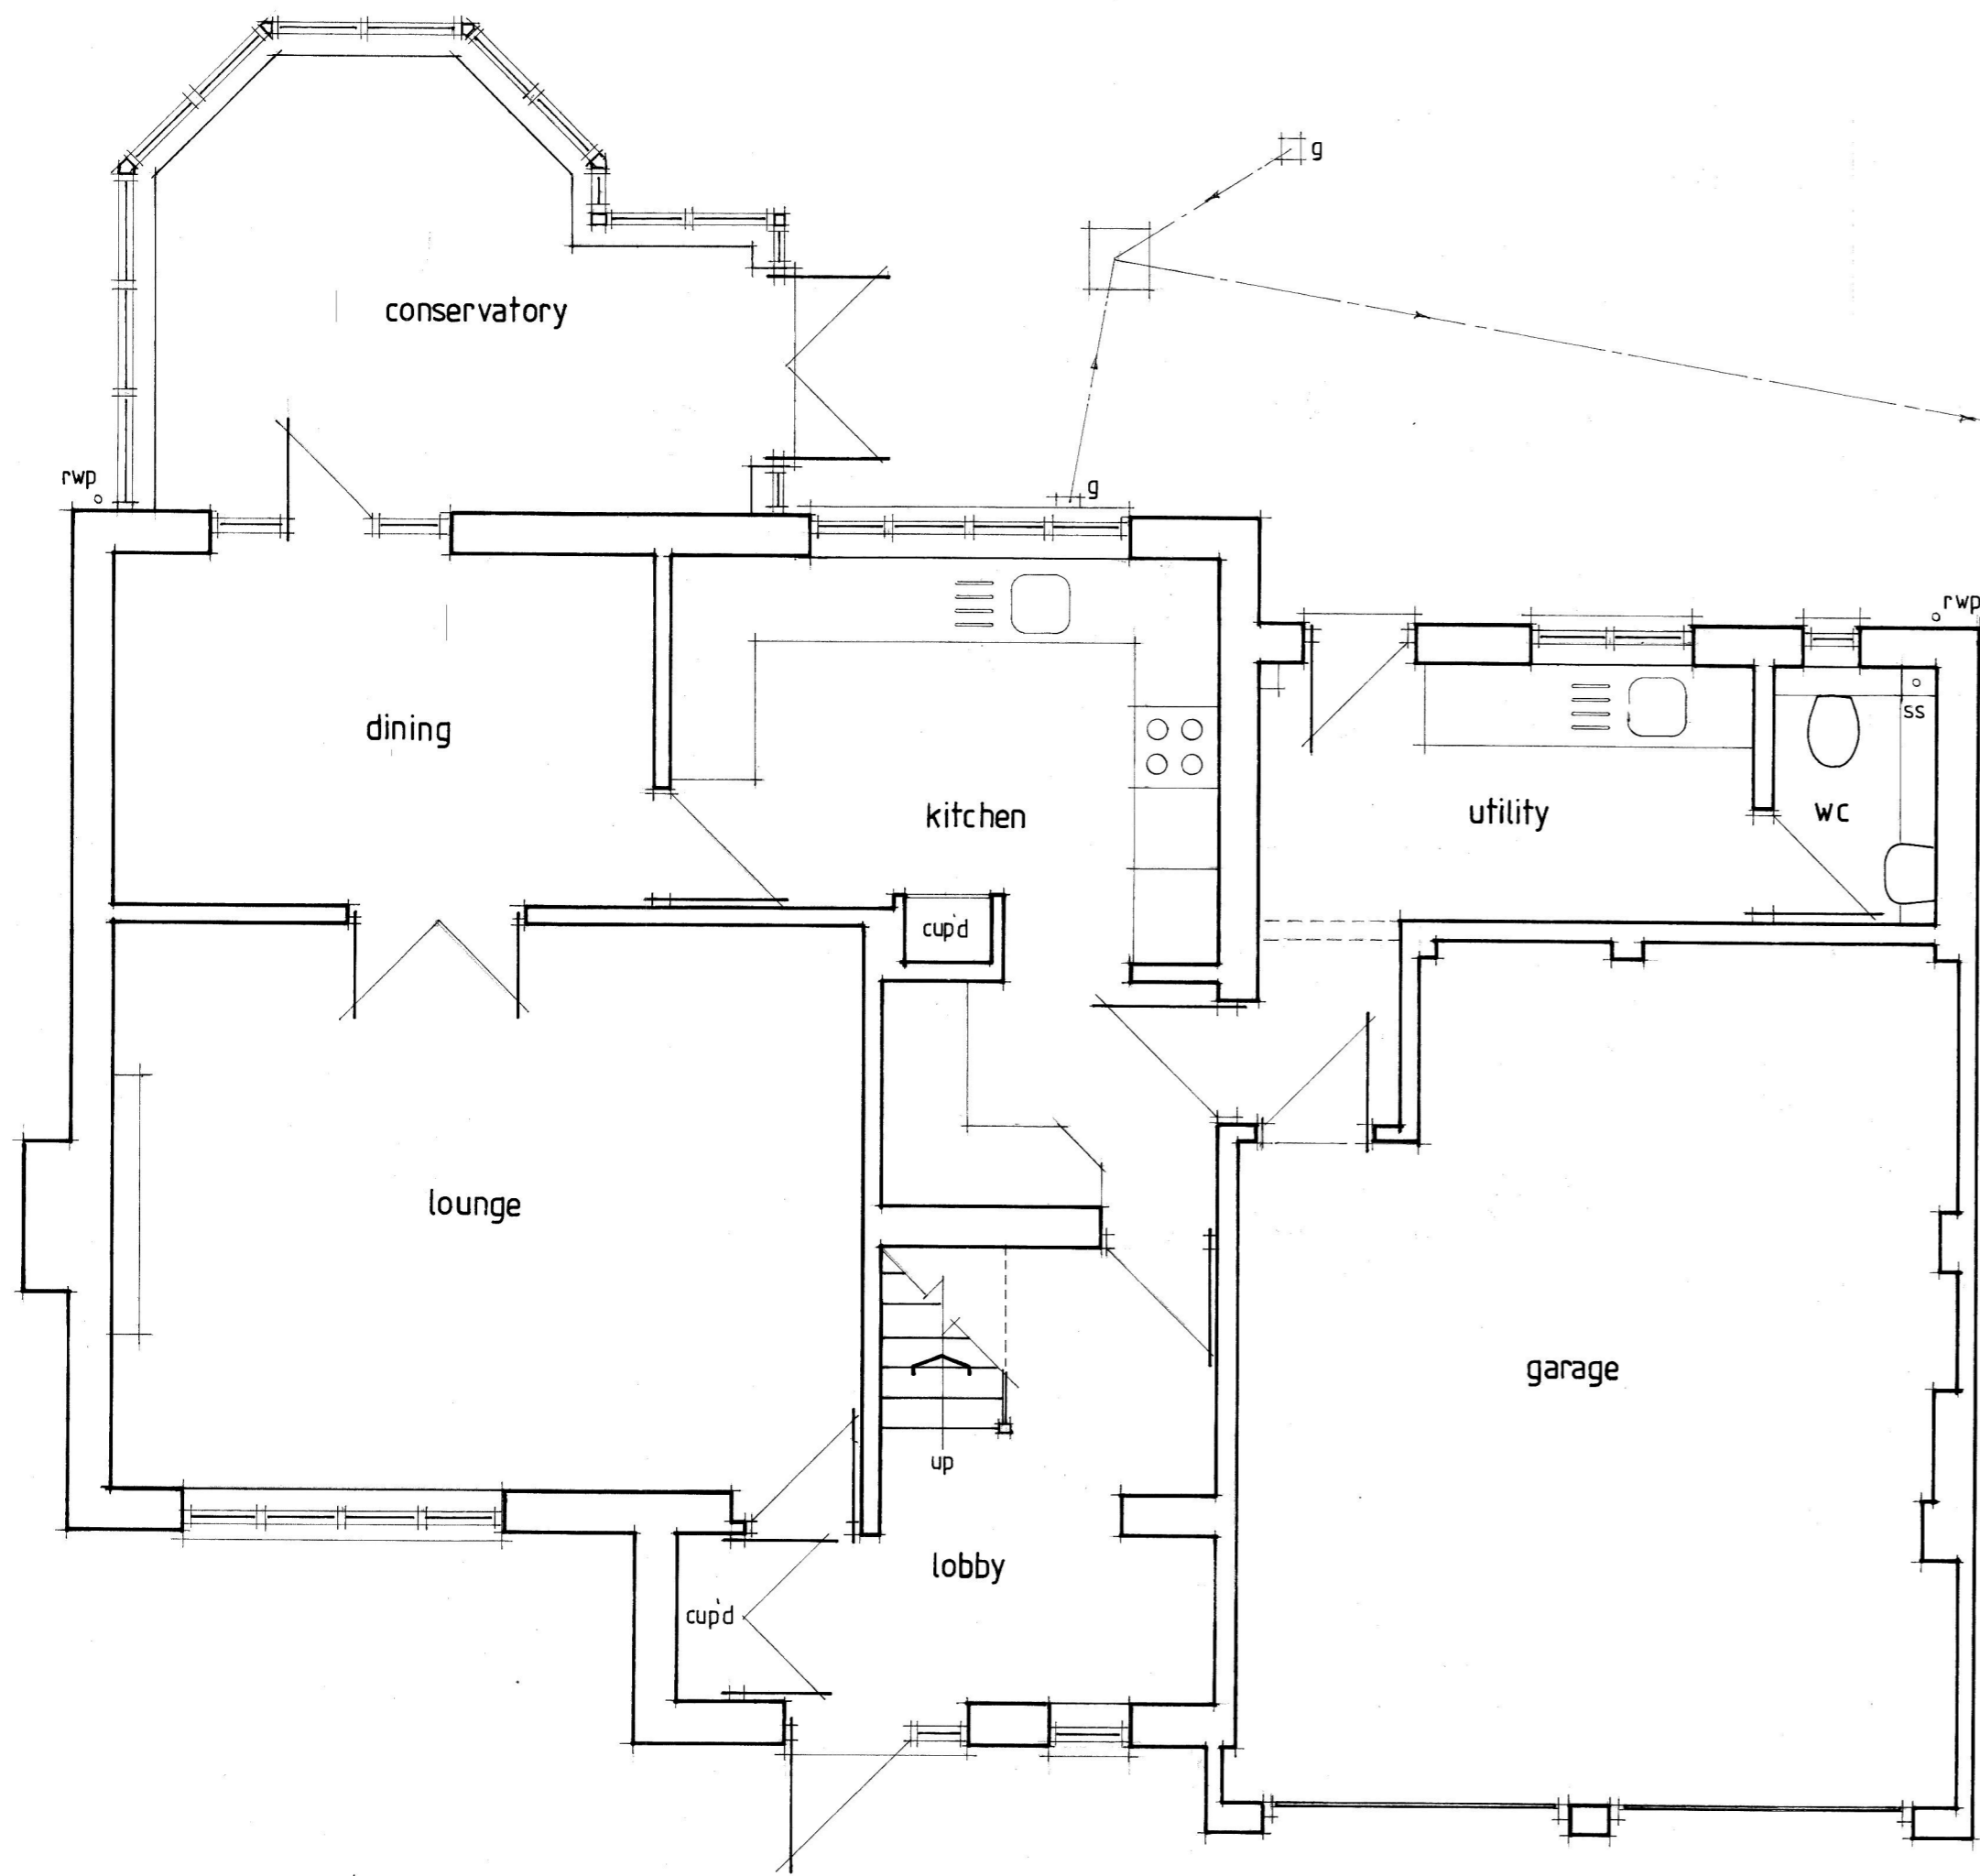



existing ground floor plan 1:50

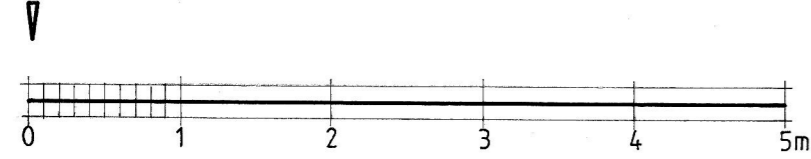


existing elevations 1:100

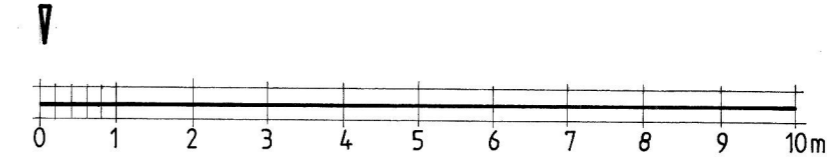

rear

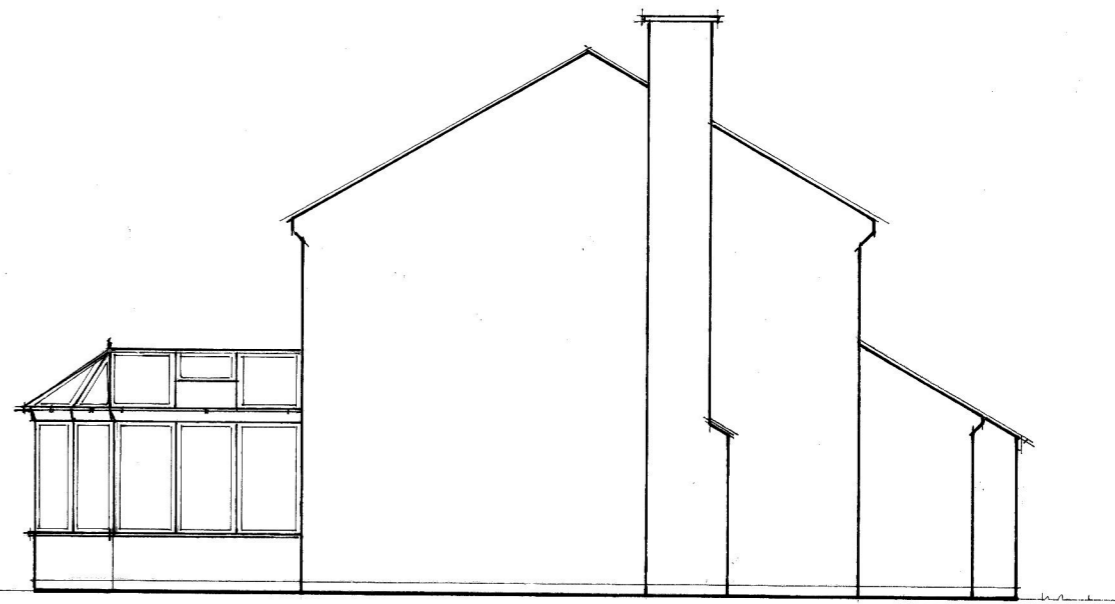

side

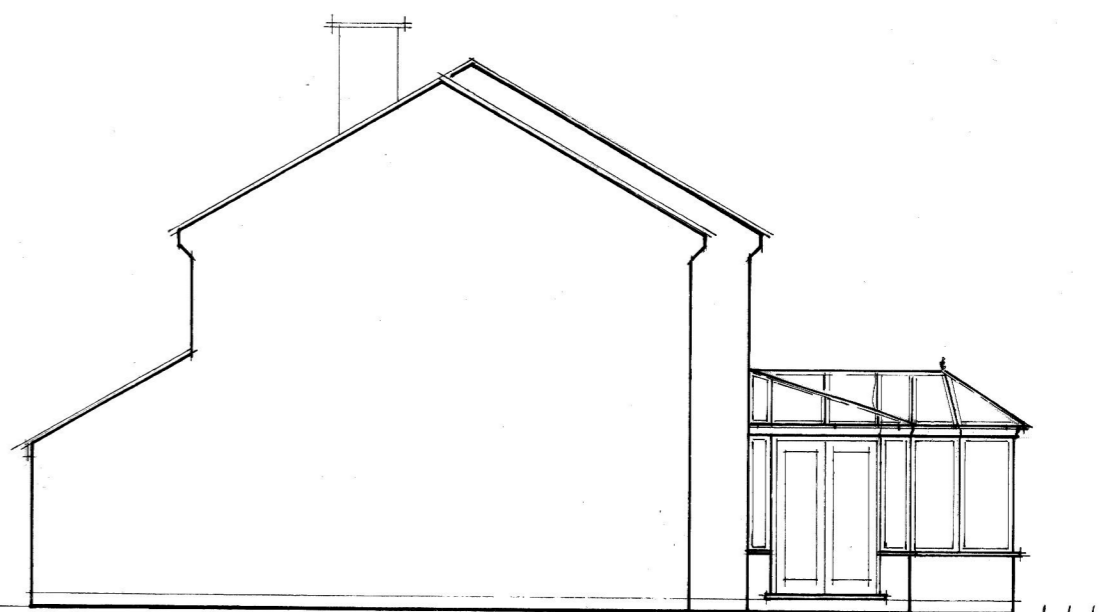

side

| | | | |
|--------|--|--------|-----|
| client | Mr A FISHER | | |
| site | 4 COOKS POOL TETBURY GLOUCESTERSHIRE | | |
| title | Proposed extension | | |
| date | scale | drg no | rev |
| AUG 21 | as shown | AF/01 | |