

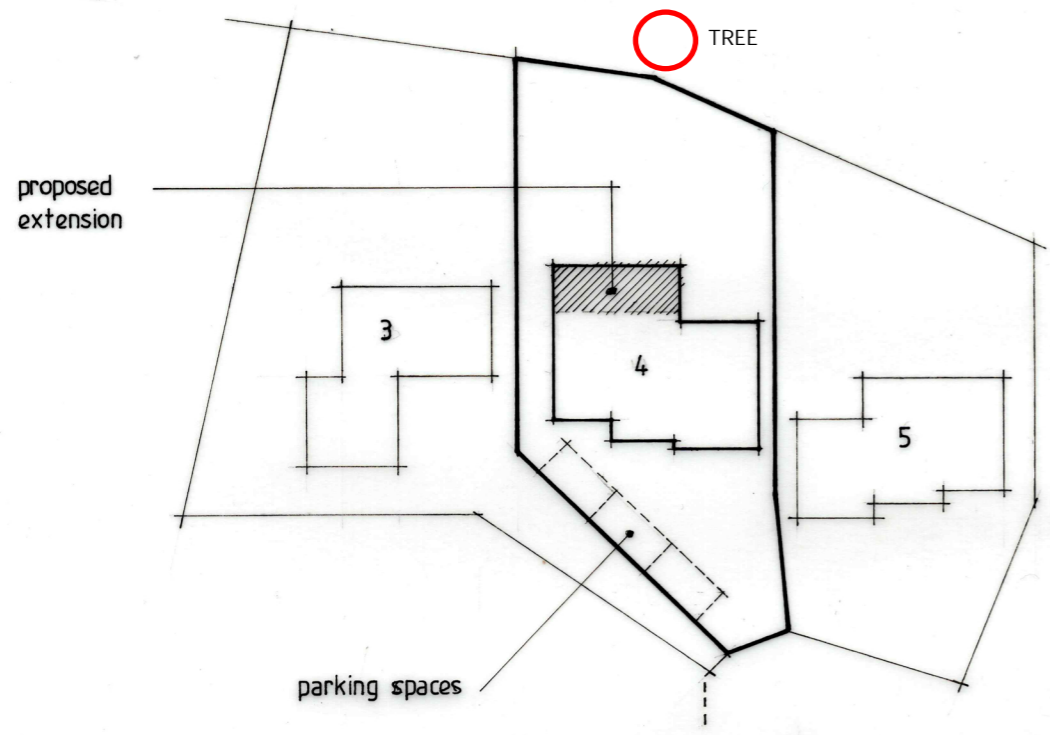
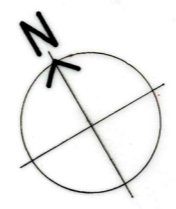
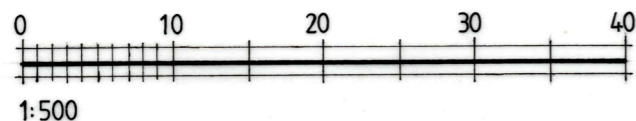


# site plan

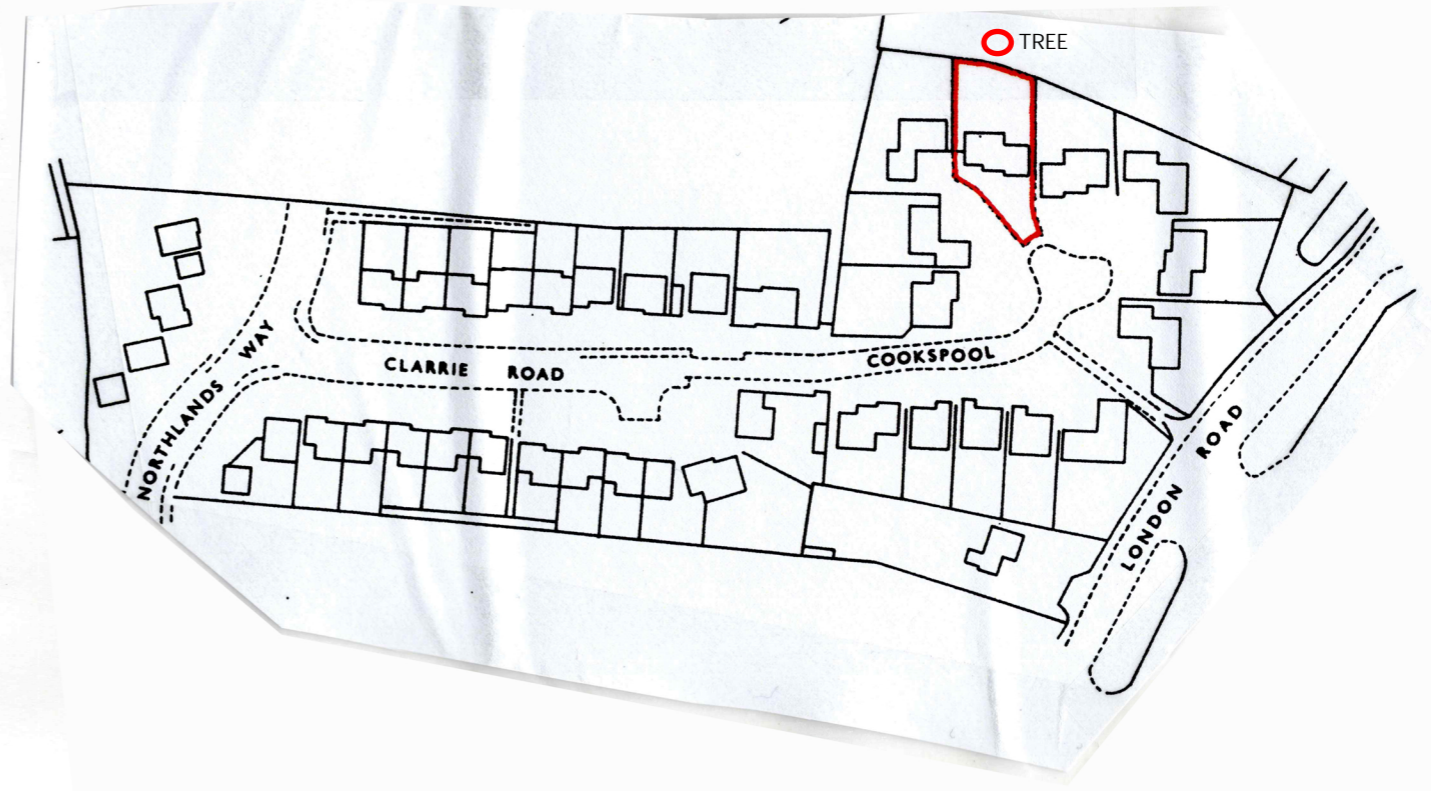

# location plan

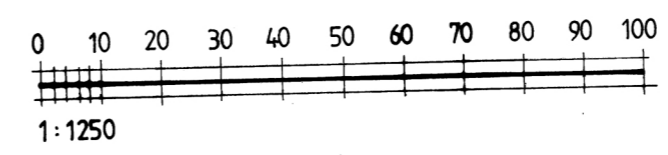

client	Mr A FISHER		
site	4 COOKS POOL TETBURY GLOUCESTERSHIRE		
title	Proposed extension		
date	scale	drg no	rev
AUG 21	as shown	AF/03	