



side Elevation

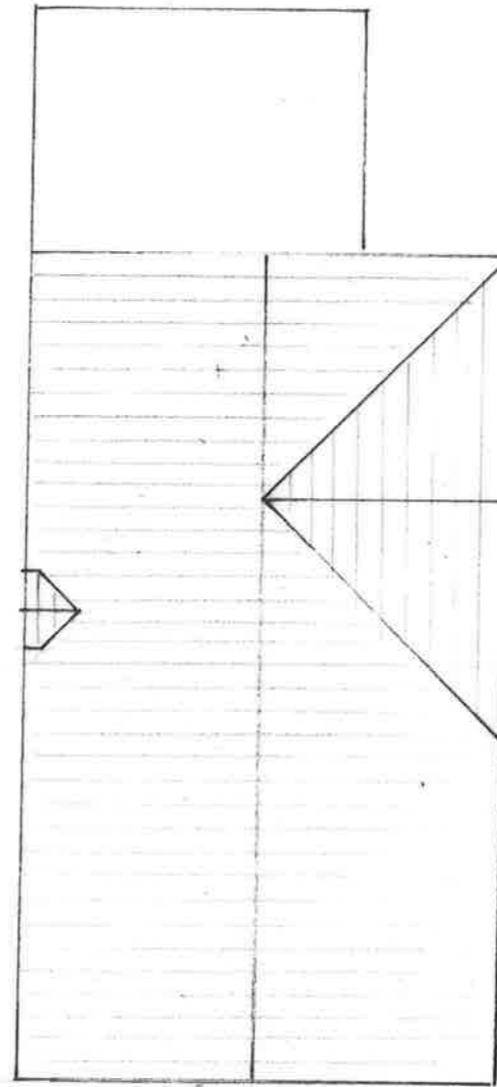

Roof Plan

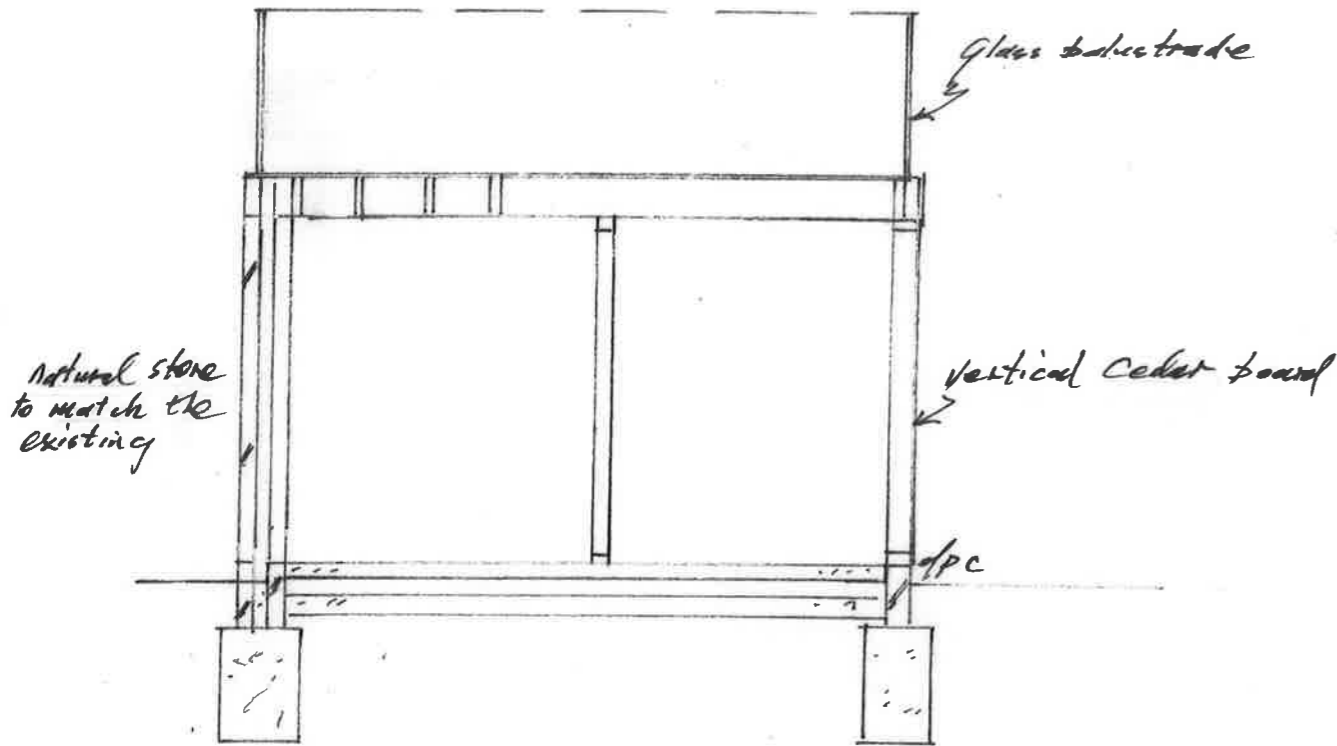

Section A-A

Note:
All dimensions must be checked on site
and not scaled from this drawing.

A	Date	Revision

© copyright

Client

Mrs L. Clements

Job Title

Proposed Extension
at 22 Carterton Rd
Brize Norton

Drawing Title

Proposed Plan
and Elevations

Scale 1:50, 1:100

Date Oct 21 Drawn by Pds

Drg. No. 3 Rev.