





Note:
All dimensions must be checked on site
and not scaled from this drawing.

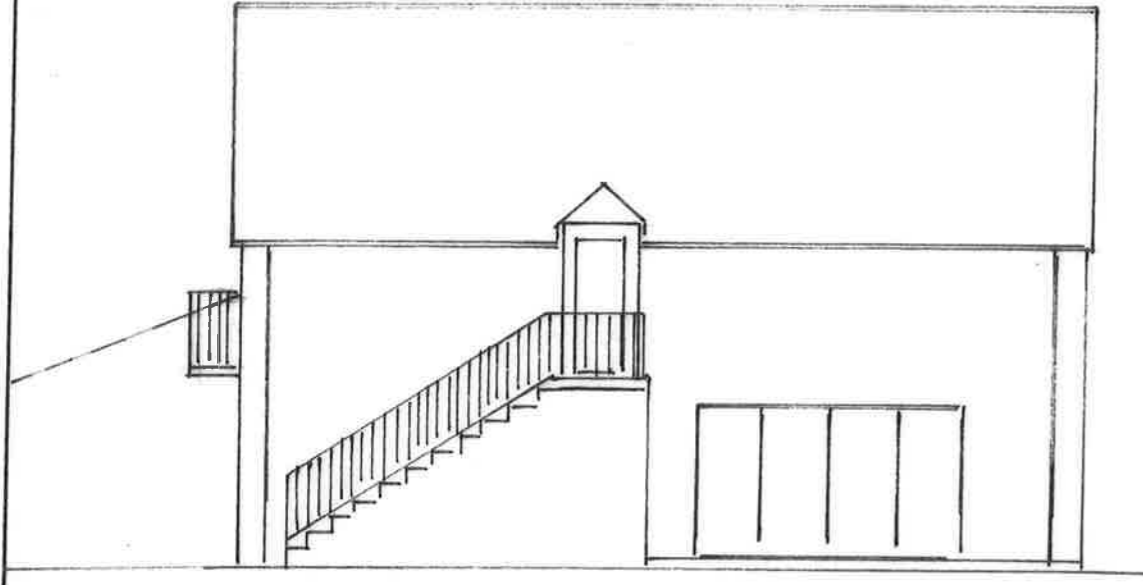

Side Elevation

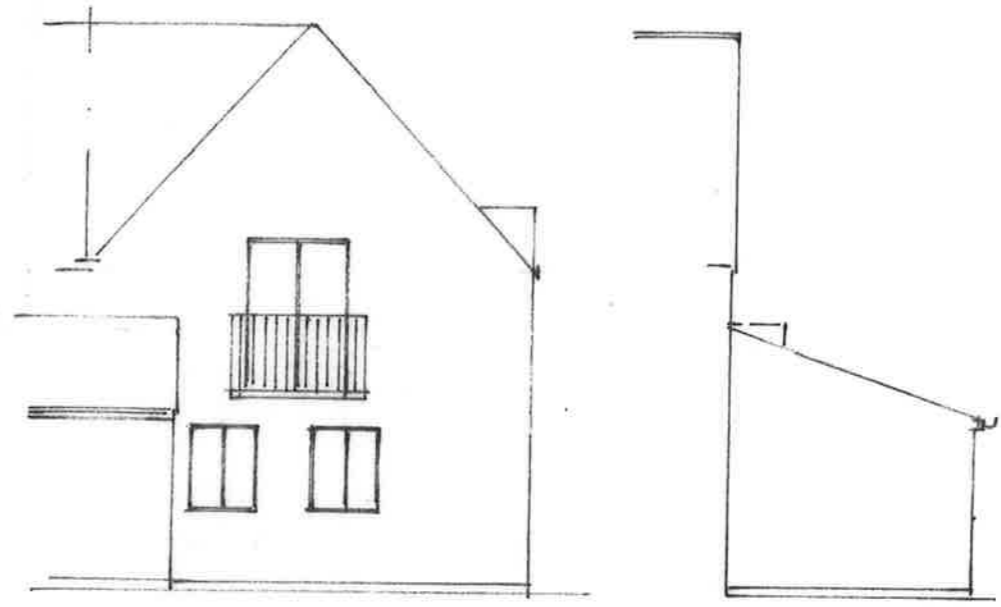

Rear Elevation

Side Elevation



A	Date	Revision

© copyright

Client *Mrs L. Clements*


Job Title
*Proposed Extension
at 22 Carterton Rd
Brize Norton*

Drawing Title
*Existing Plan
and Elevations*

Scale *1:50, 1:100*

Date *Oct 21* Drawn by *PAJ*

Drg. No. *1* Rev.

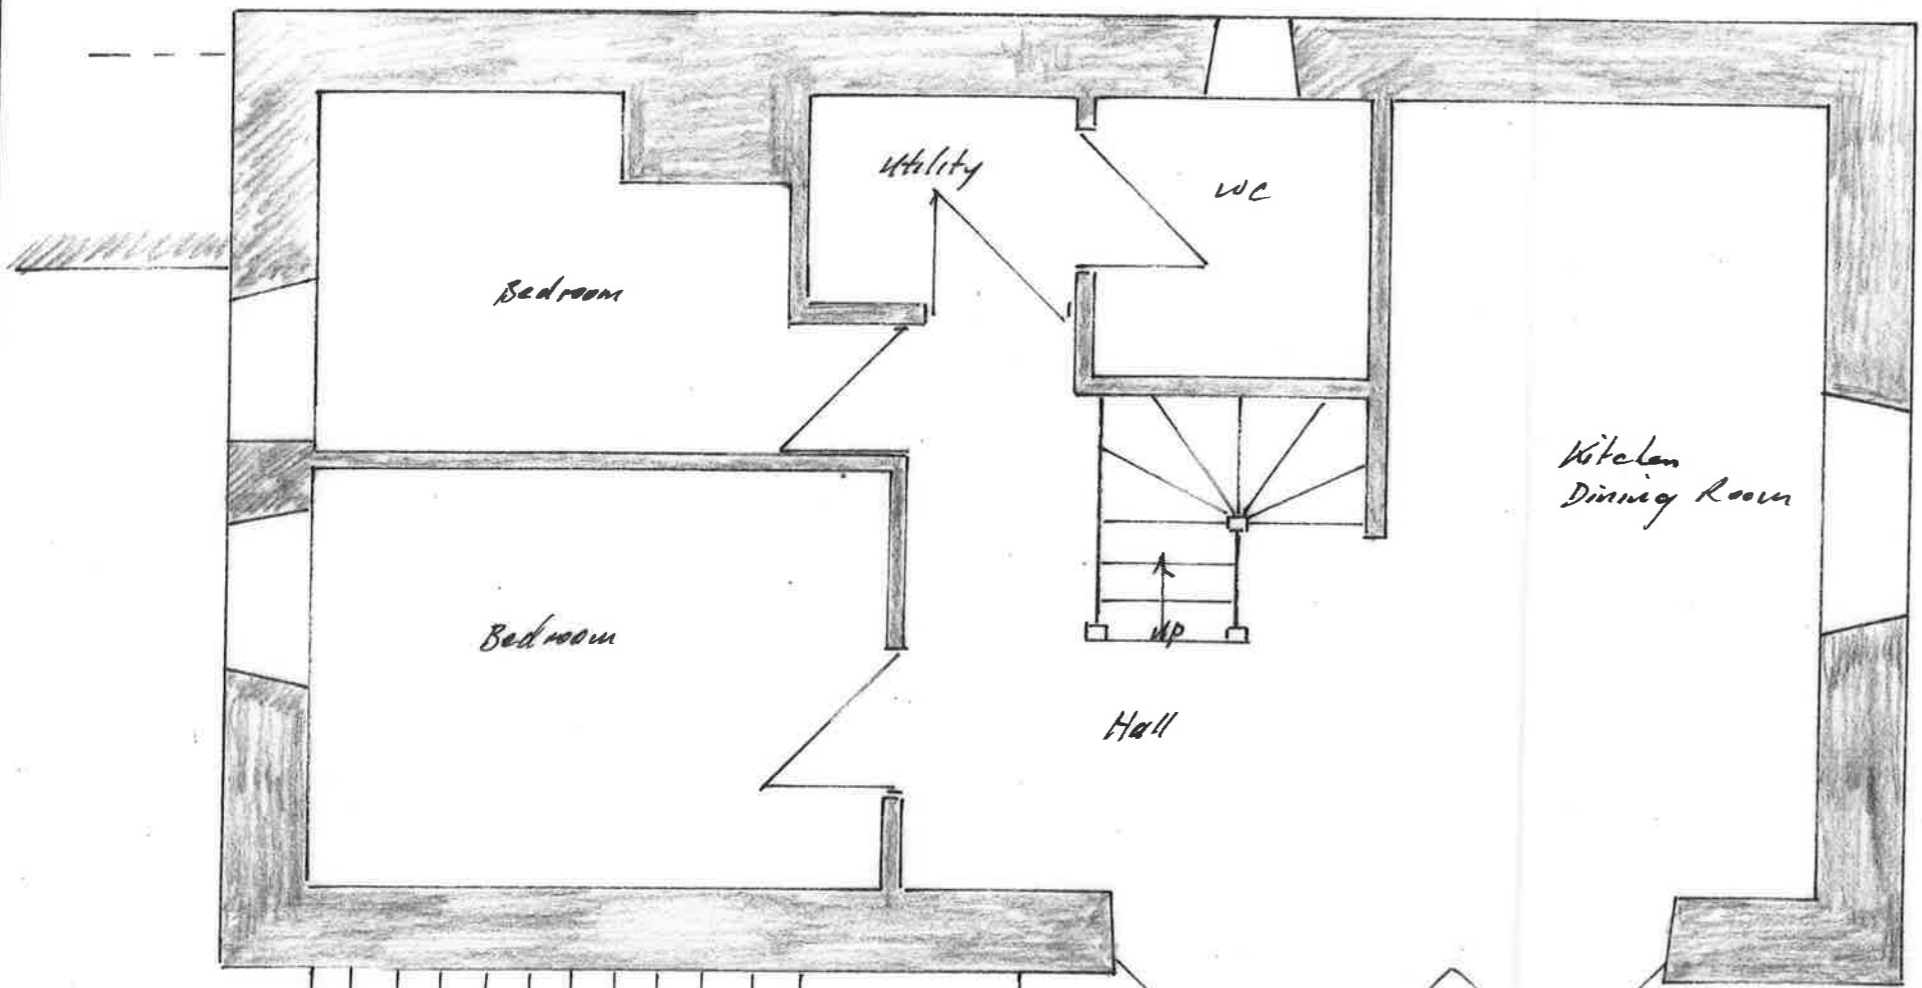

Ground Floor Plan