



side Elevation

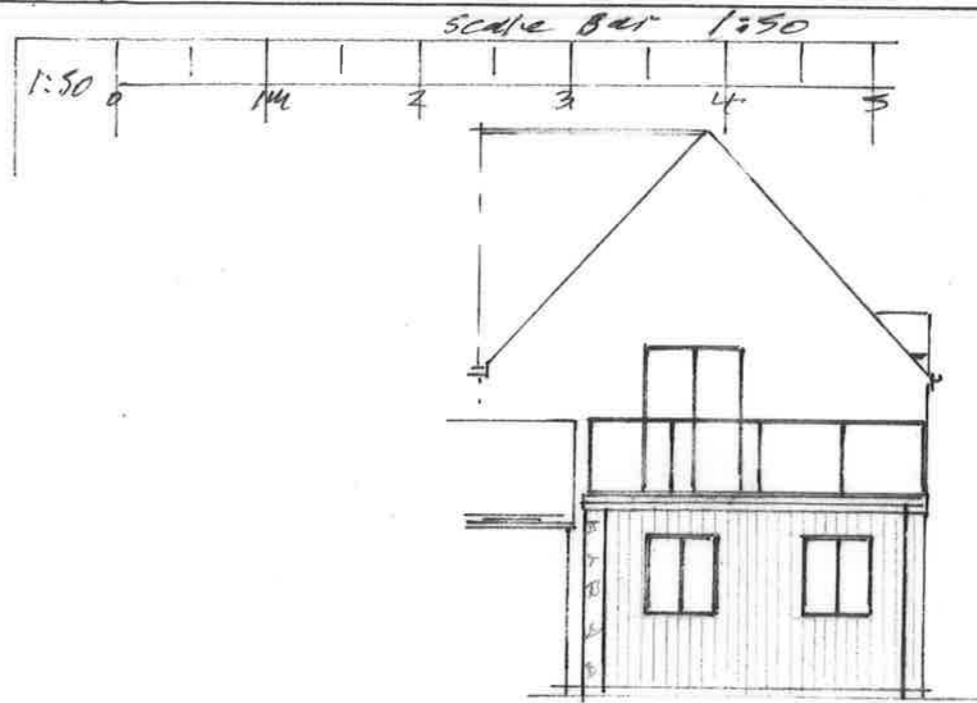

Rear Elevation

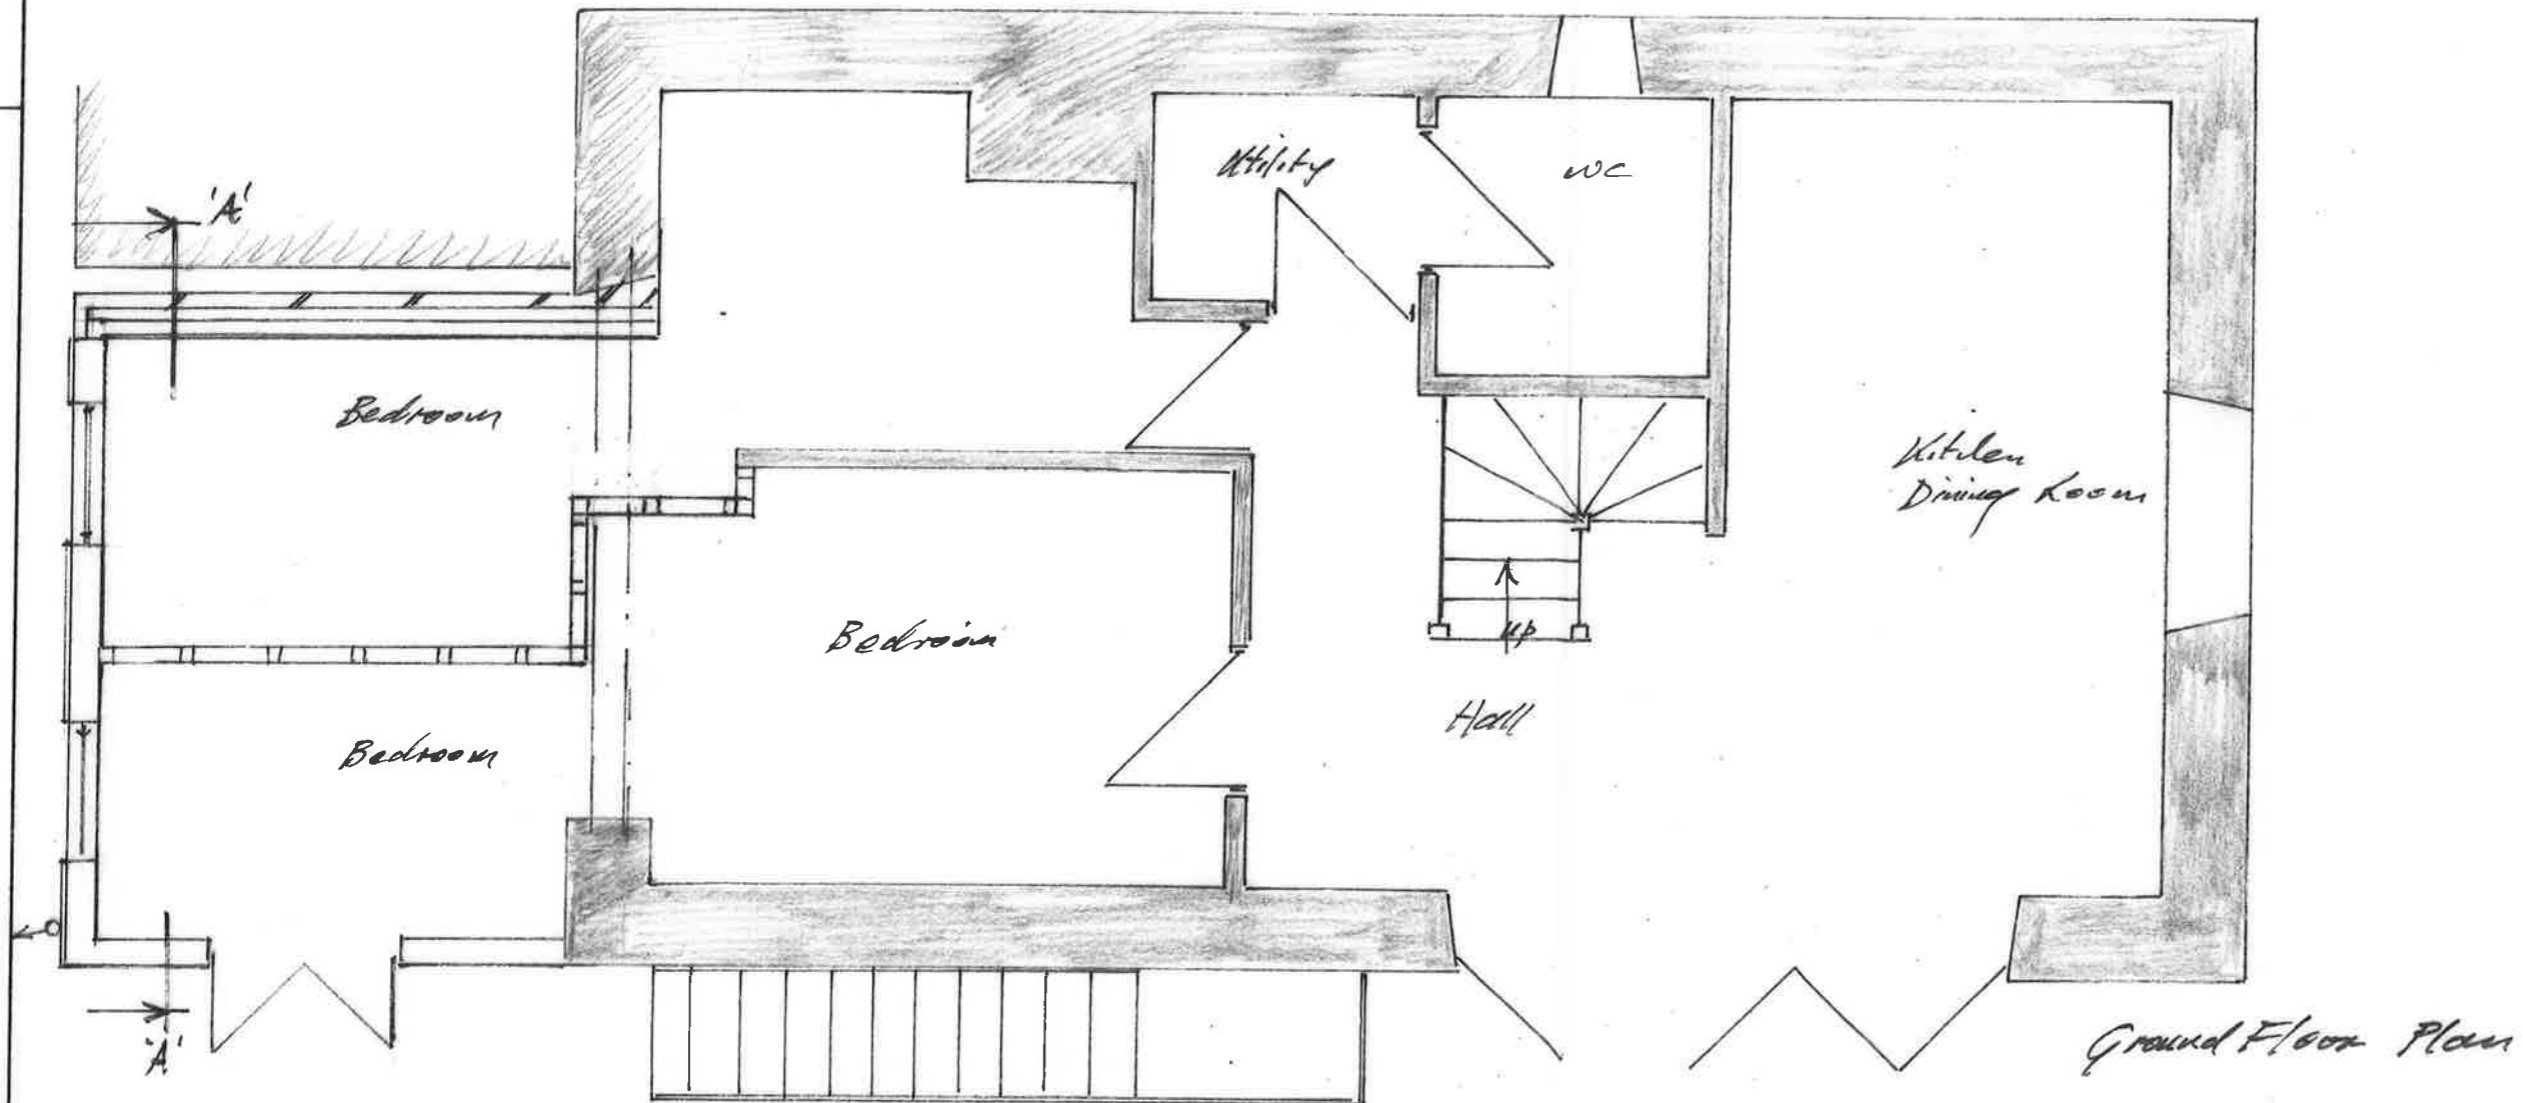

Ground Floor Plan

Note:
All dimensions must be checked on site
and not scaled from this drawing.



A	Date	Revision

© copyright

Client
Mrs L. Clements

Job Title
*Proposed Extension
at 22 Carters Rd
Brize Norton*

Drawing Title
*Proposed Plan
and Elevations*

Scale *1:50, 1:100*

Date *Oct 21* Drawn by *FWS*

Drg. No. *2* Rev.