



Exact location, level and type of drains etc. to be found on site prior to start of new works

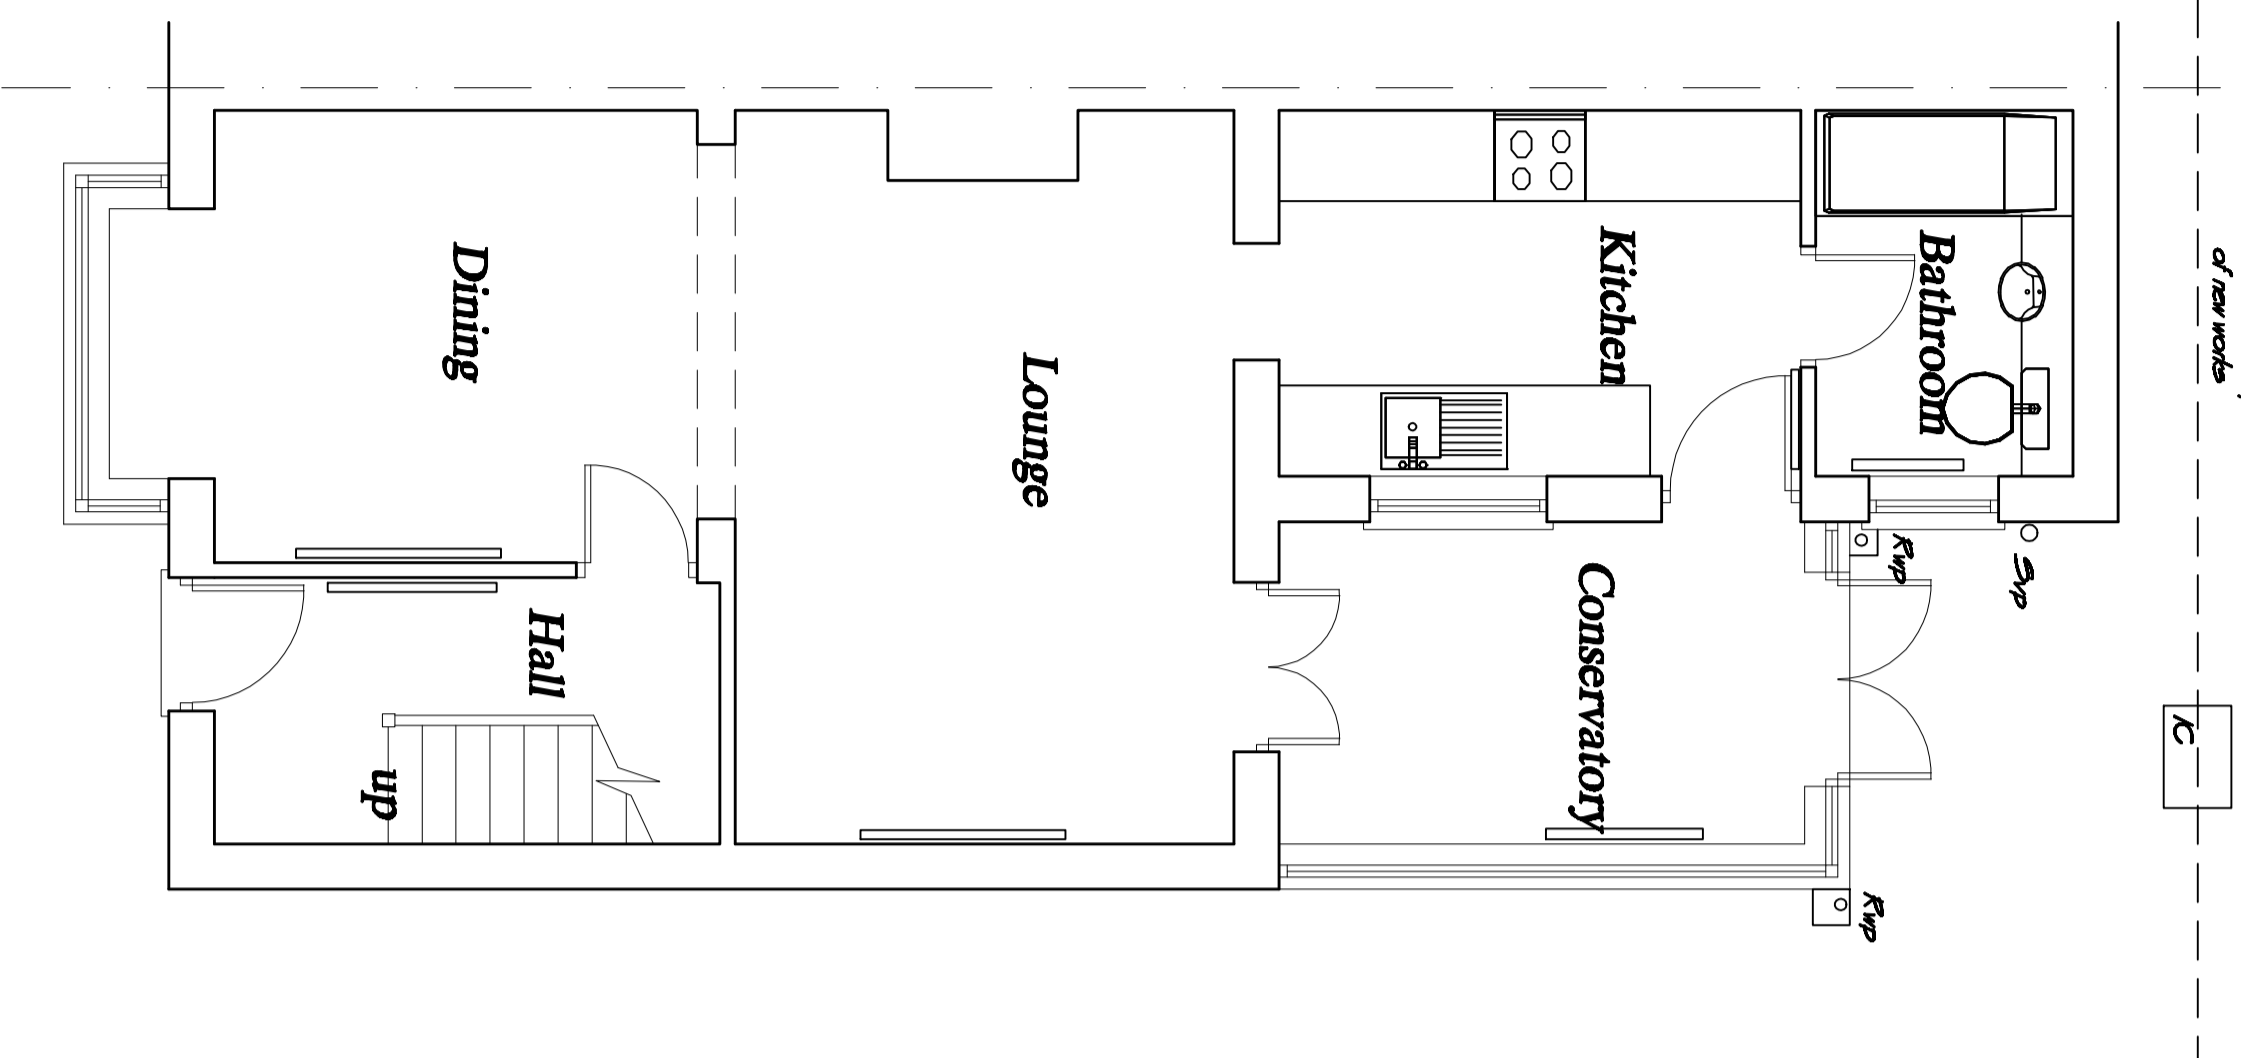

Ground Floor Plan

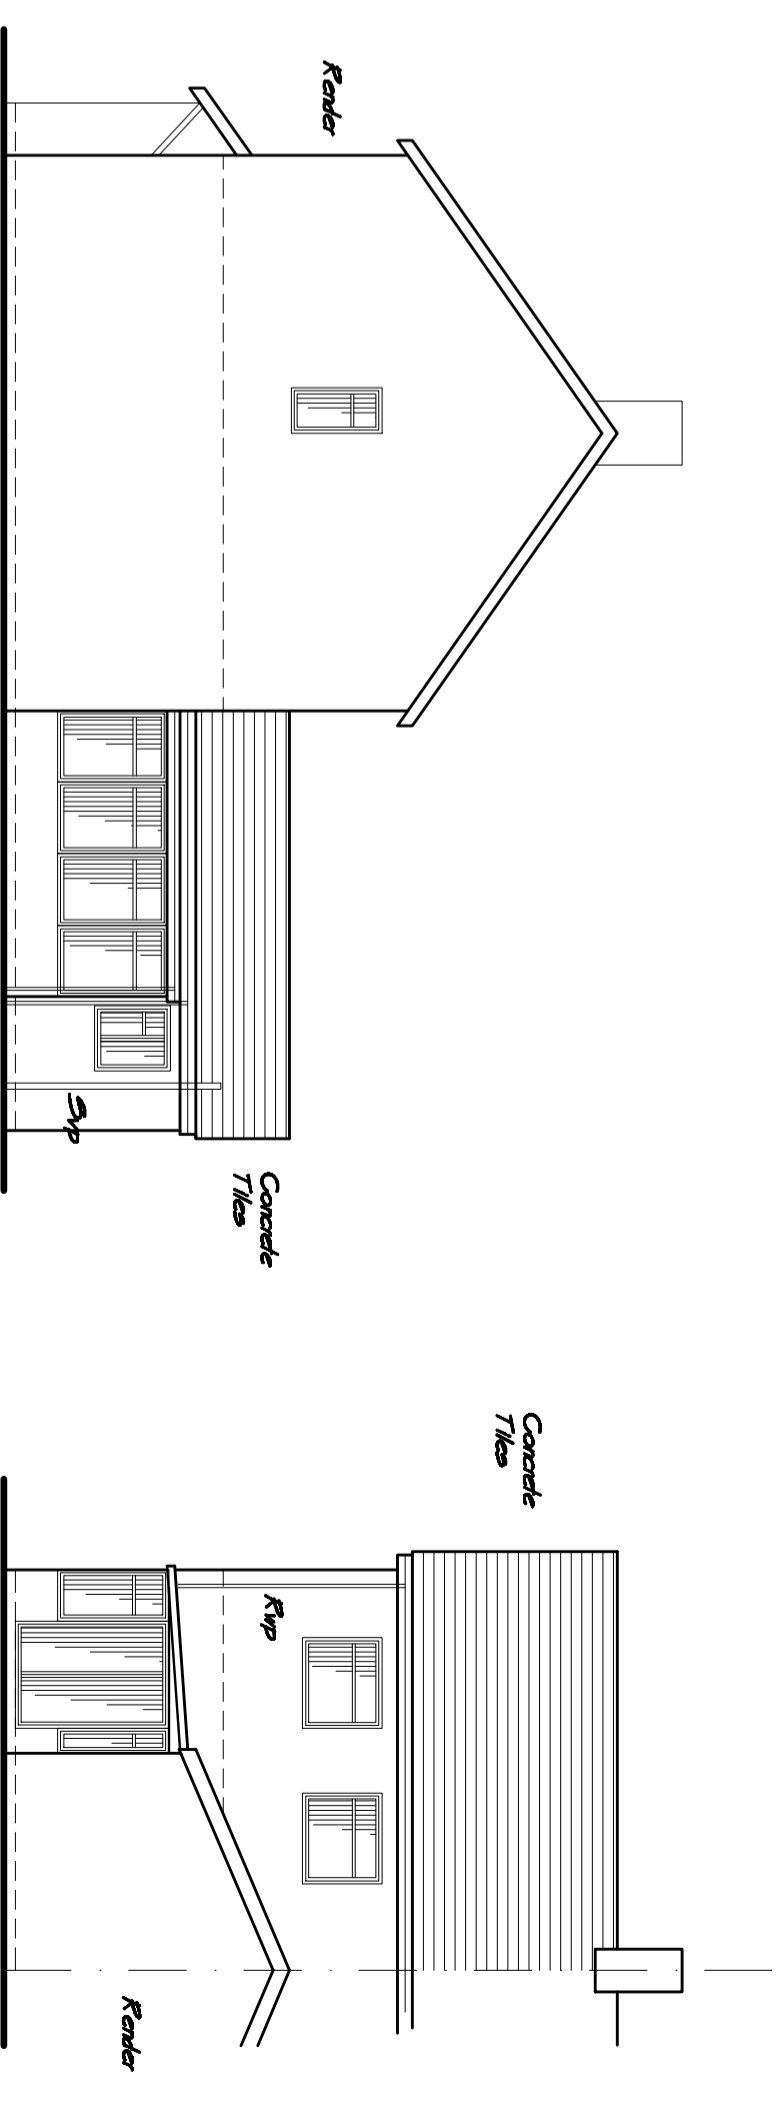

Side Elevation

Rear Elevation

Dean Lock Design
Architectural Services

36 Apollo Way
Blackwood
NP12 1WB
Tel No. 01495 423502
Email : Laddean@eol.com

Revisions

Existing Drawing

Proposed Rebuilding of Conservatory to Extend Kitchen at 61 Waunborfa Road, Cefn Fforest, For Mr & Mrs A. Robbins

Scale 1:50 & 1:100
© A2

Oct. 2021

Dwg. No. 1298/1