




Notes:

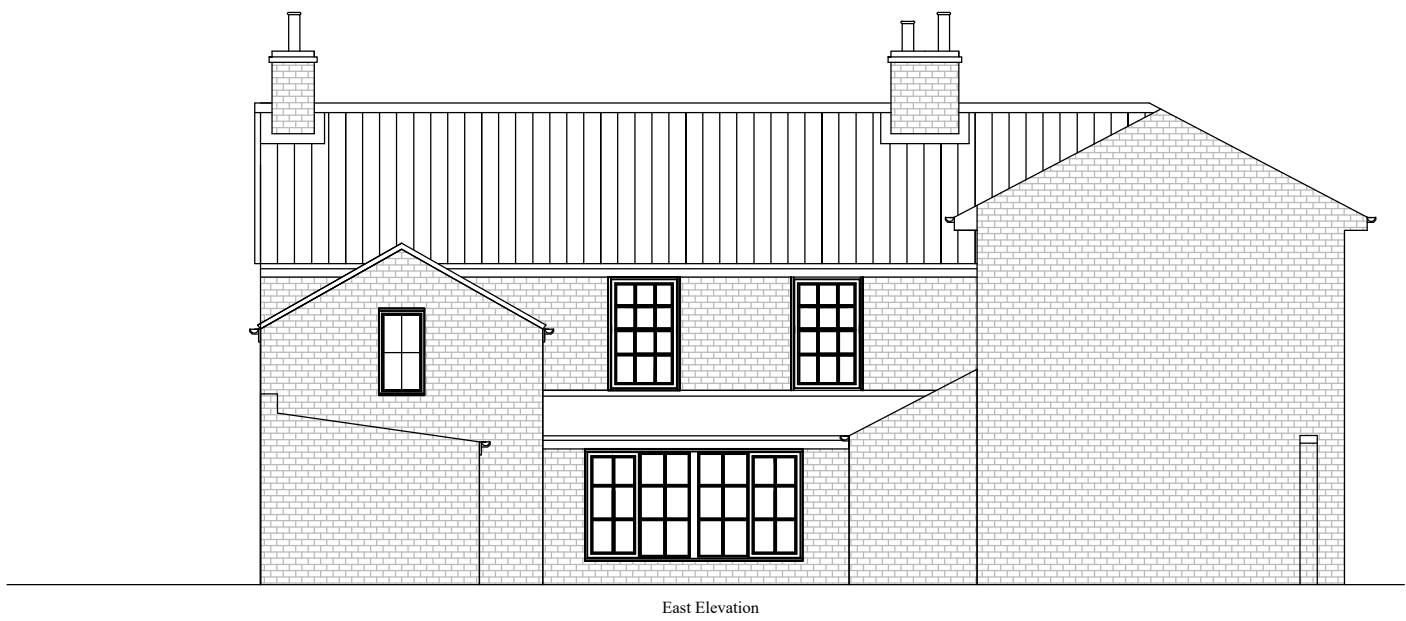

East Elevation

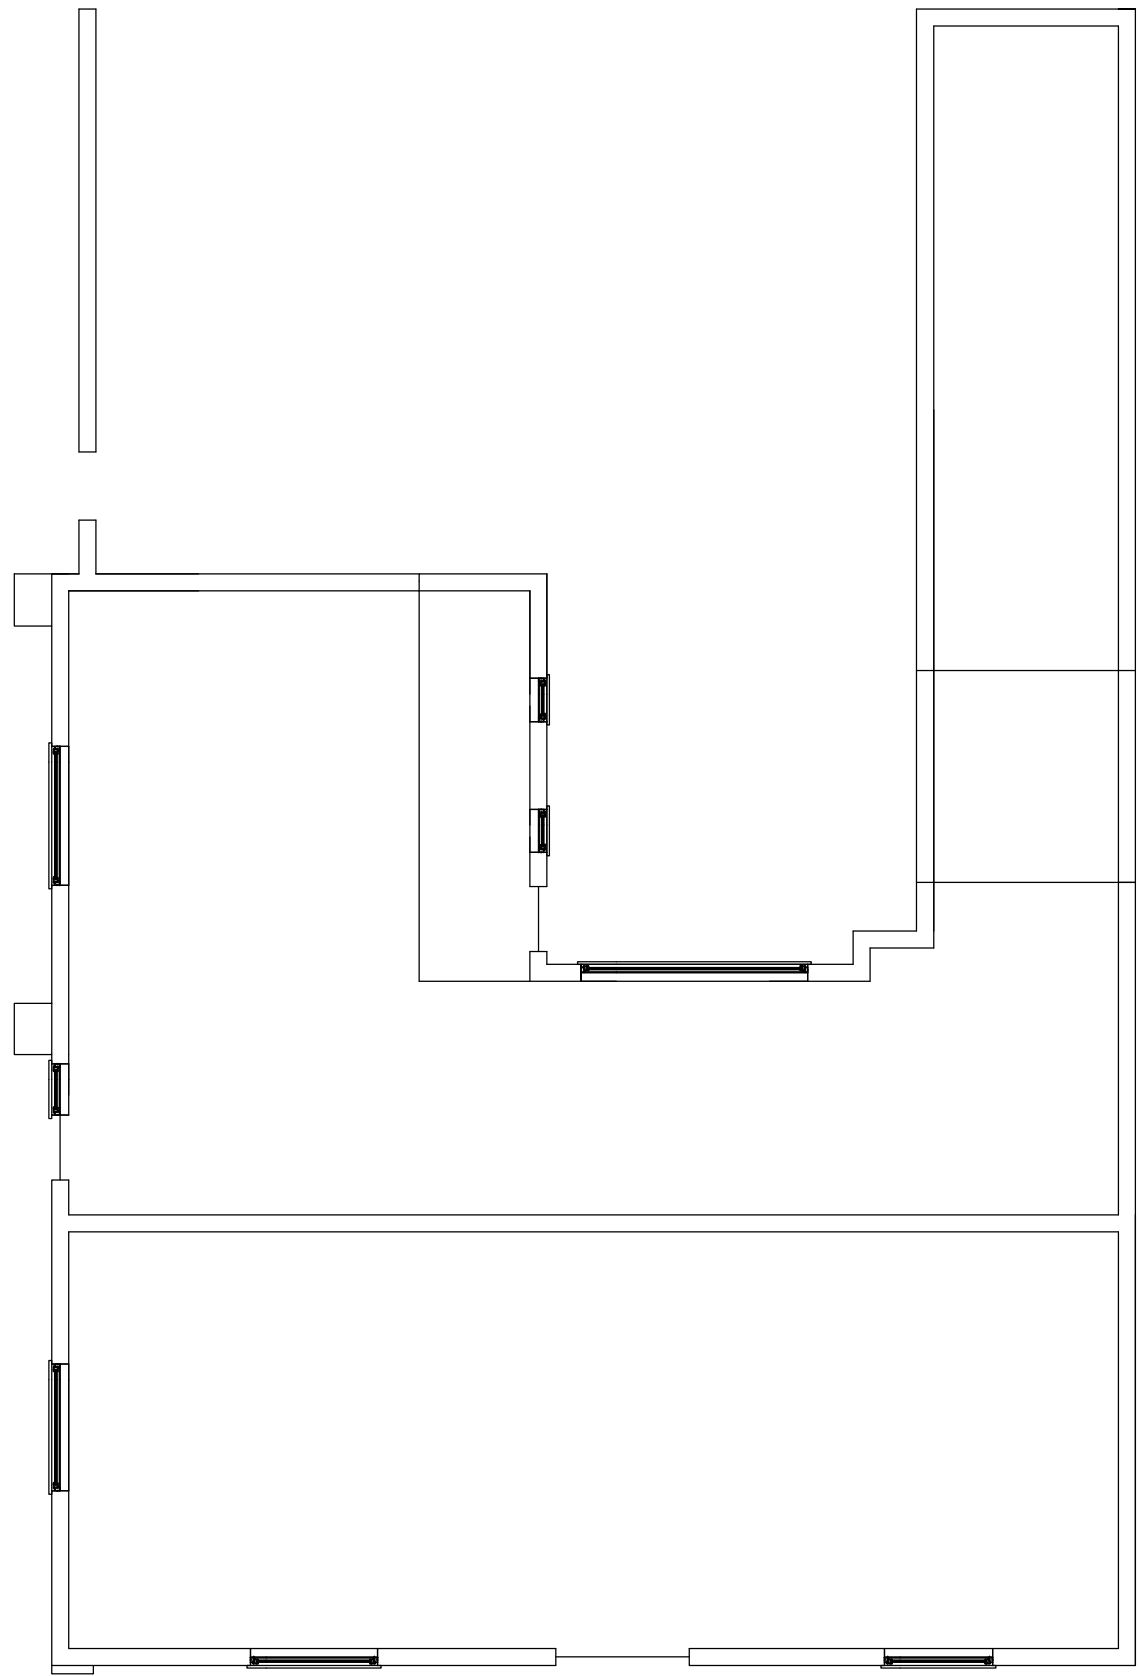

South Elevation

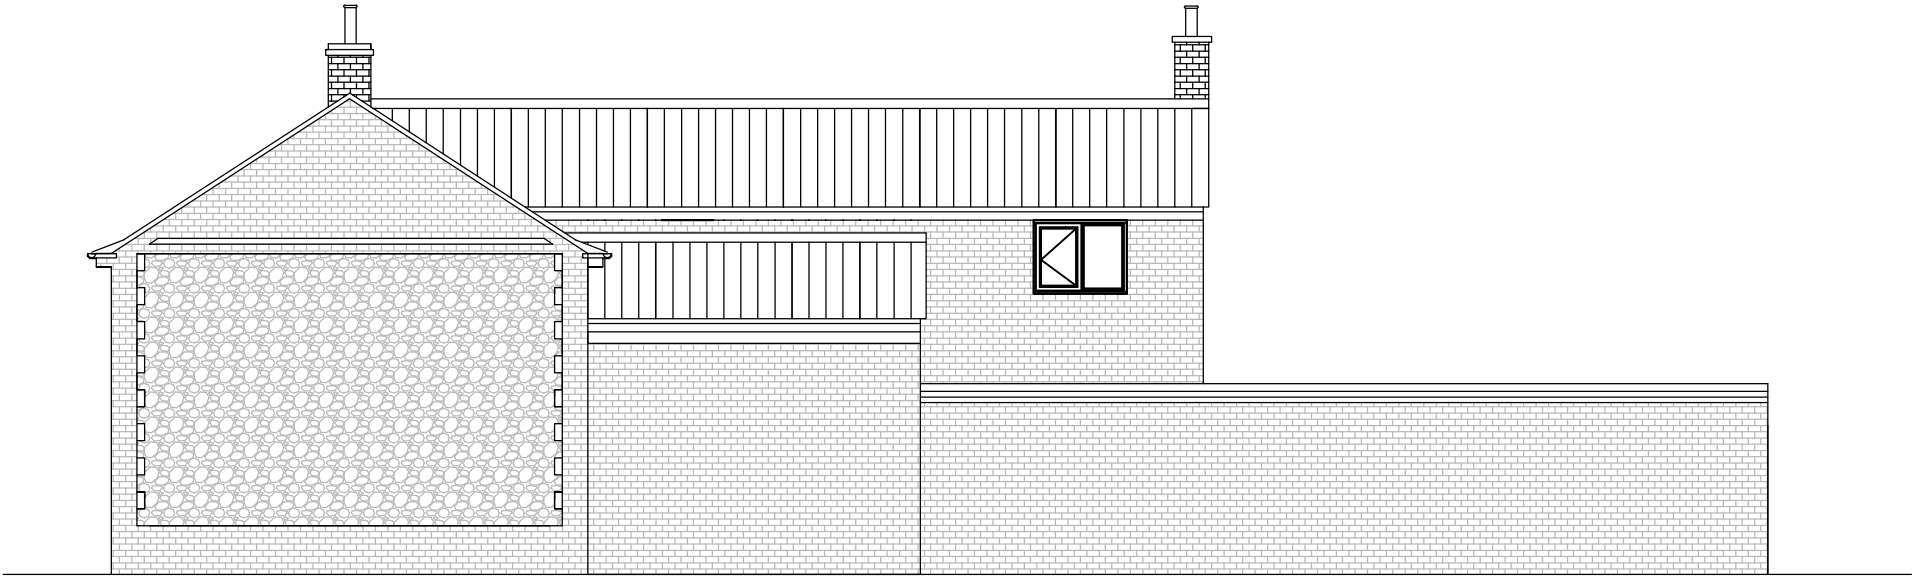

North Elevation



West Elevation

**Wroxham Builders Ltd**  
Horning Road West. Hoveton. Norwich  
NR12 8QJ  
Tel 01603 782931. Fax 01603 784518

**Client:**  
Dr and Mrs J Powell

**Job:**  
Heat pump

**Drawings:**  
Plan and Elevation drawing Existing

**Scale:**  
1= 100

**Date:**  
Nov 2021

Sheet No

1