



GROUND FLOOR PLAN

SCALE 1:100

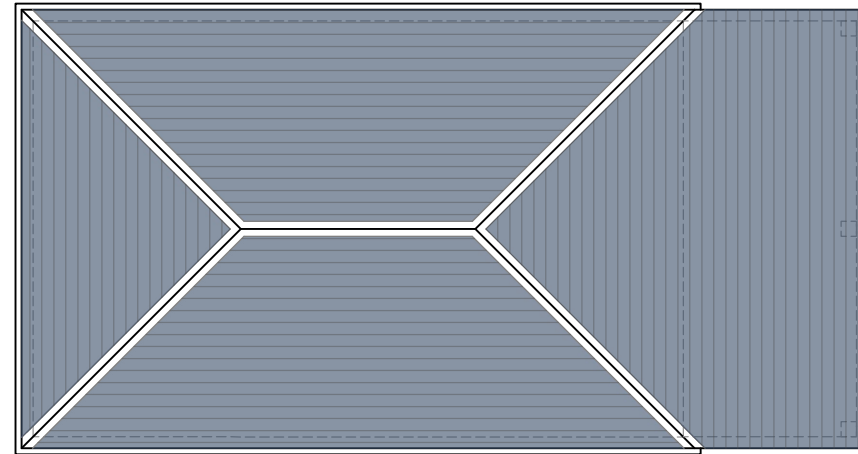


ROOF PLAN

SCALE 1:100

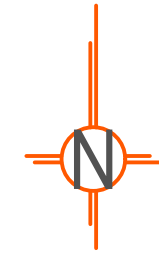


LEGEND:

- 1 BLUE SLATE
- 2 OAK FRAME AND BOARDING
- 3 RECLAIMED BRICKWORK

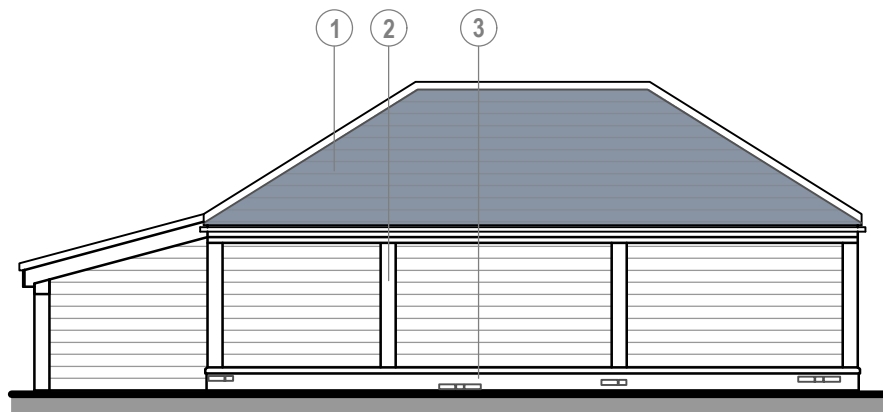


NORTH ELEVATION

SCALE 1:100

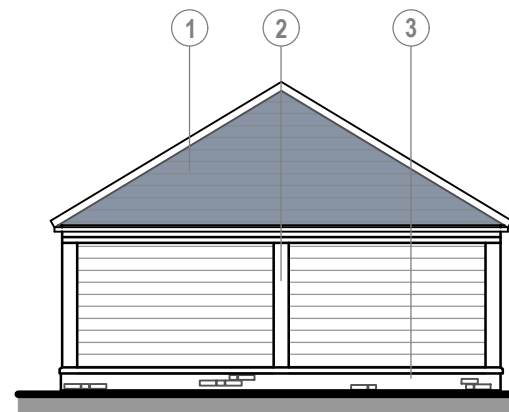


WEST ELEVATION

SCALE 1:100

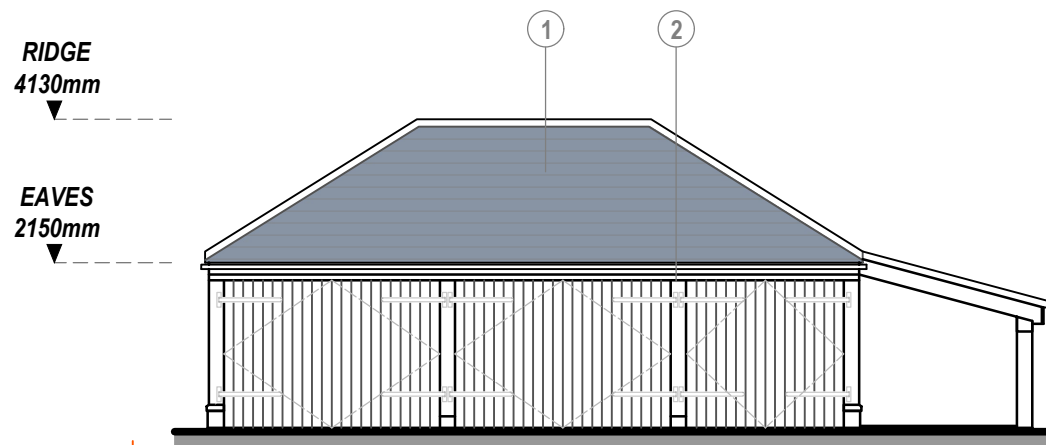


SOUTH ELEVATION

SCALE 1:100

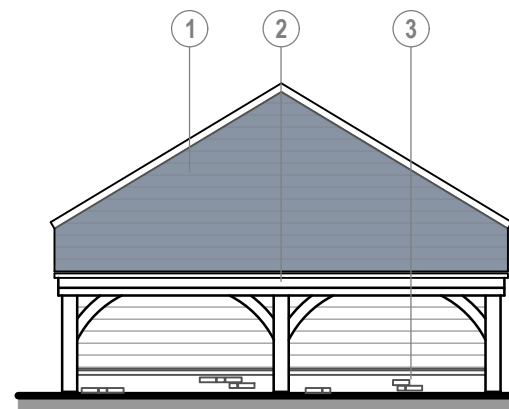

EAST ELEVATION

SCALE 1:100

 

Revisions
Project
83 MAIN STREET
YARWELL
PE8 6PR
DETACHED GARAGE

Drawing
**GROUND FLOOR PLAN,
ROOF FINISHES PLAN
& ELEVATIONS
EXISTING**

**Harris
McCormack
Architects**

harrismccormackarchitects.co.uk

ArchHaus Peterborough Road Wansford PE8 6JN
t 01780 433 334 architects@harrismccormack.co.uk

Date 25/10/2021	Scale 1:100 @ A3	Drawn LS
Job No. 21-1042	Drawing No. (08)002	Revision

COLOURS SHOWN ARE INDICATIVE.

DRAWING TO BE PRINTED IN COLOUR.

THIS DRAWING IS THE COPYRIGHT OF HARRIS MCCORMACK ARCHITECTS

TO BE NOTED