





3 Front (South) Elevation / Existing
1:100

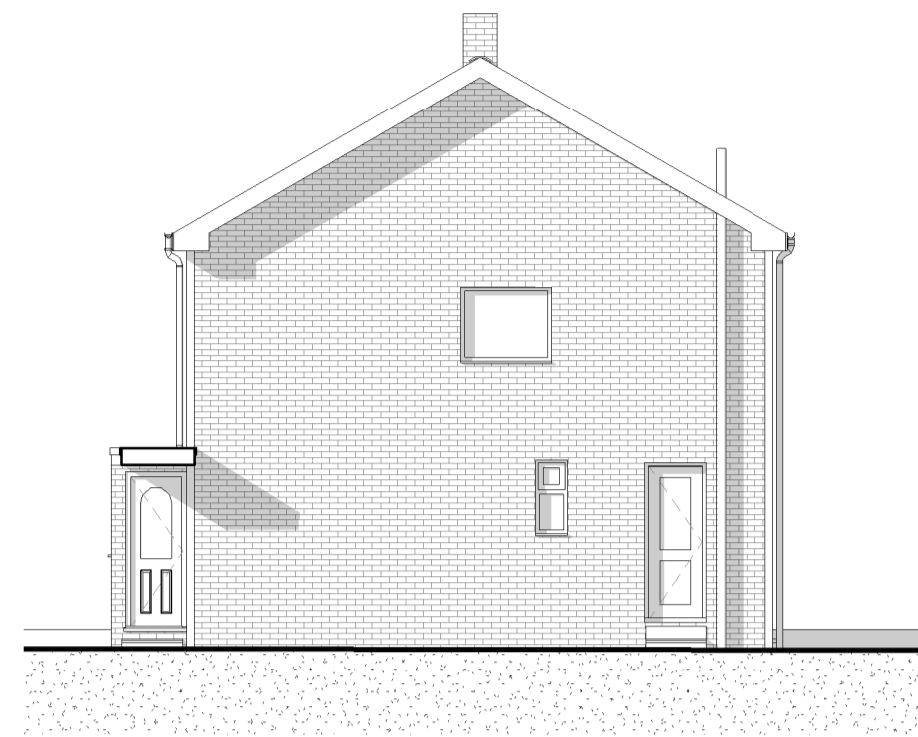


4 Side (East) Elevation / Existing
1:100




5 Rear (North) Elevation / Existing
1:100

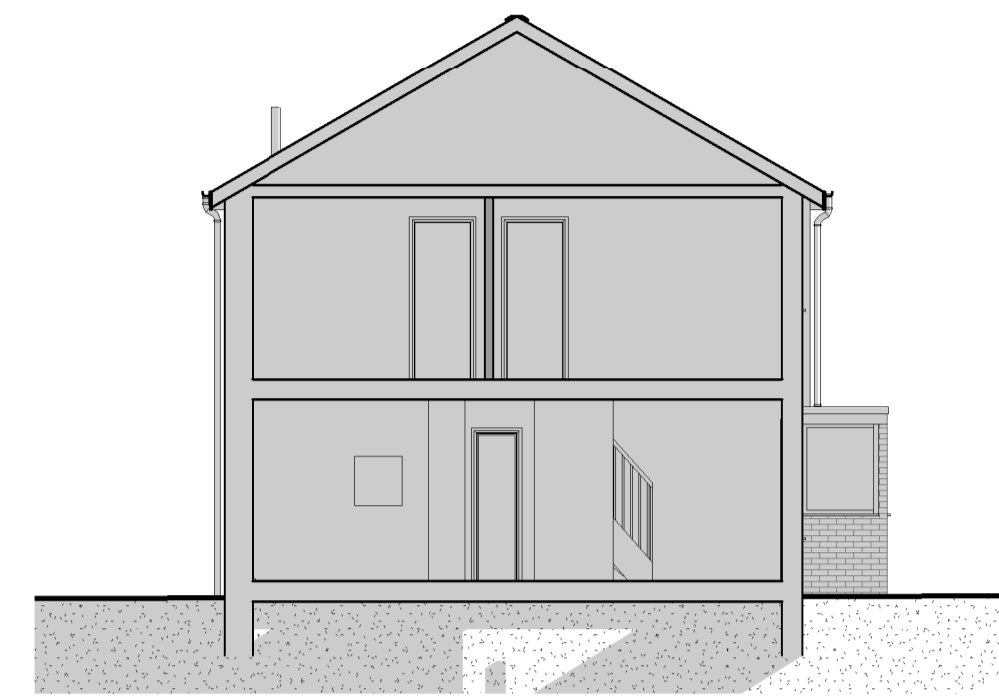


6 Section (West) Elevation / Existing
1:100

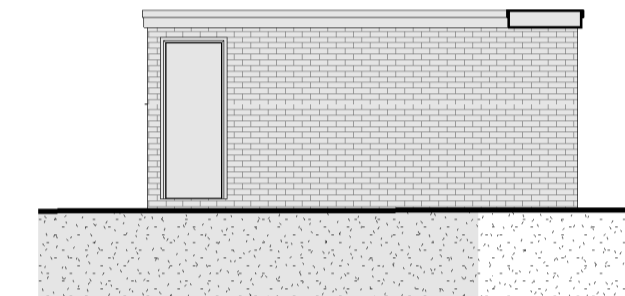


7 Garage Side (West) Elevation / Existing
1:100

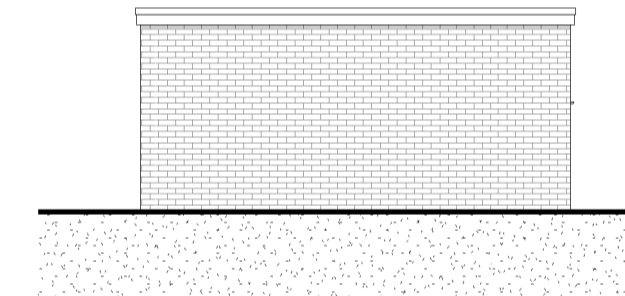

8 Garage Side (East) Elevation / Existing
1:100

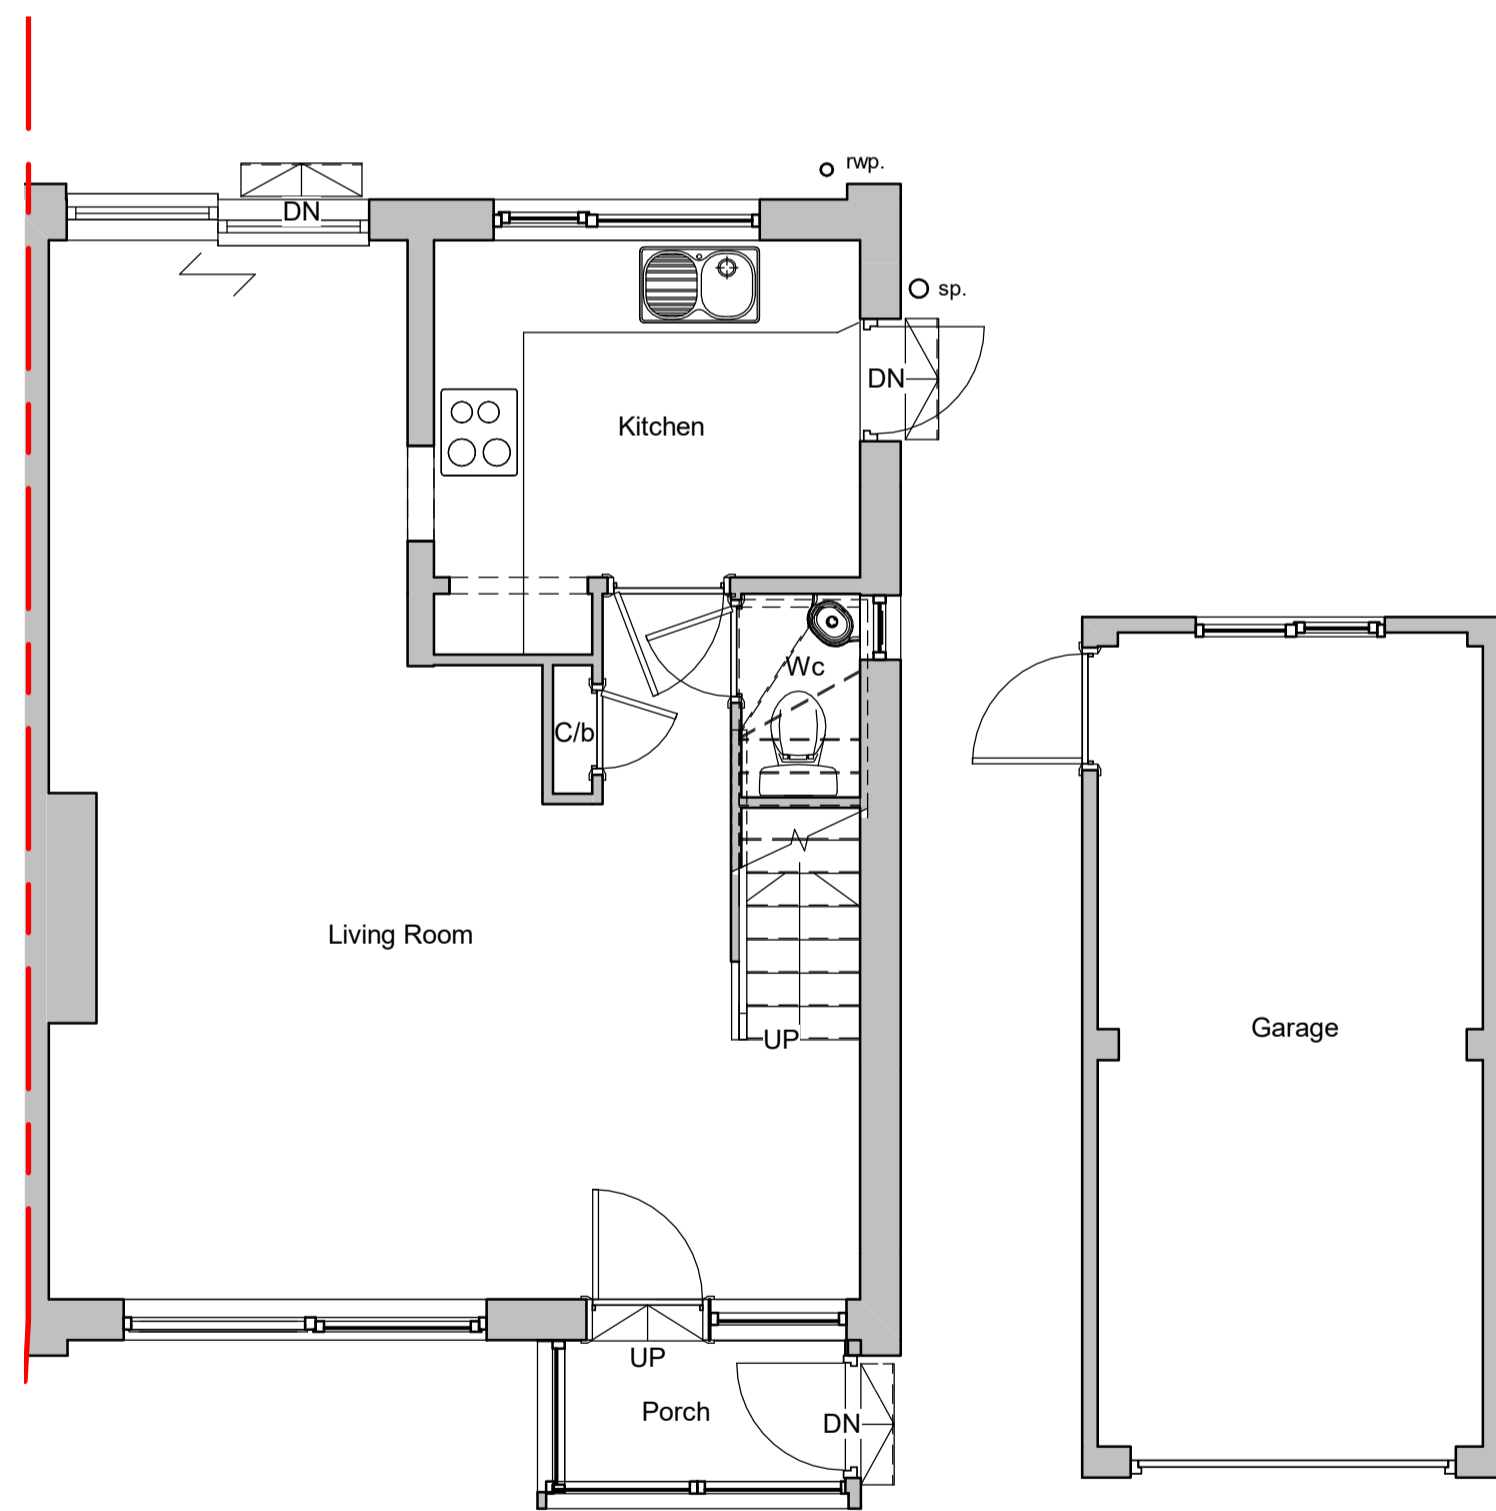

1 Ground Floor Plan / Existing
1:50

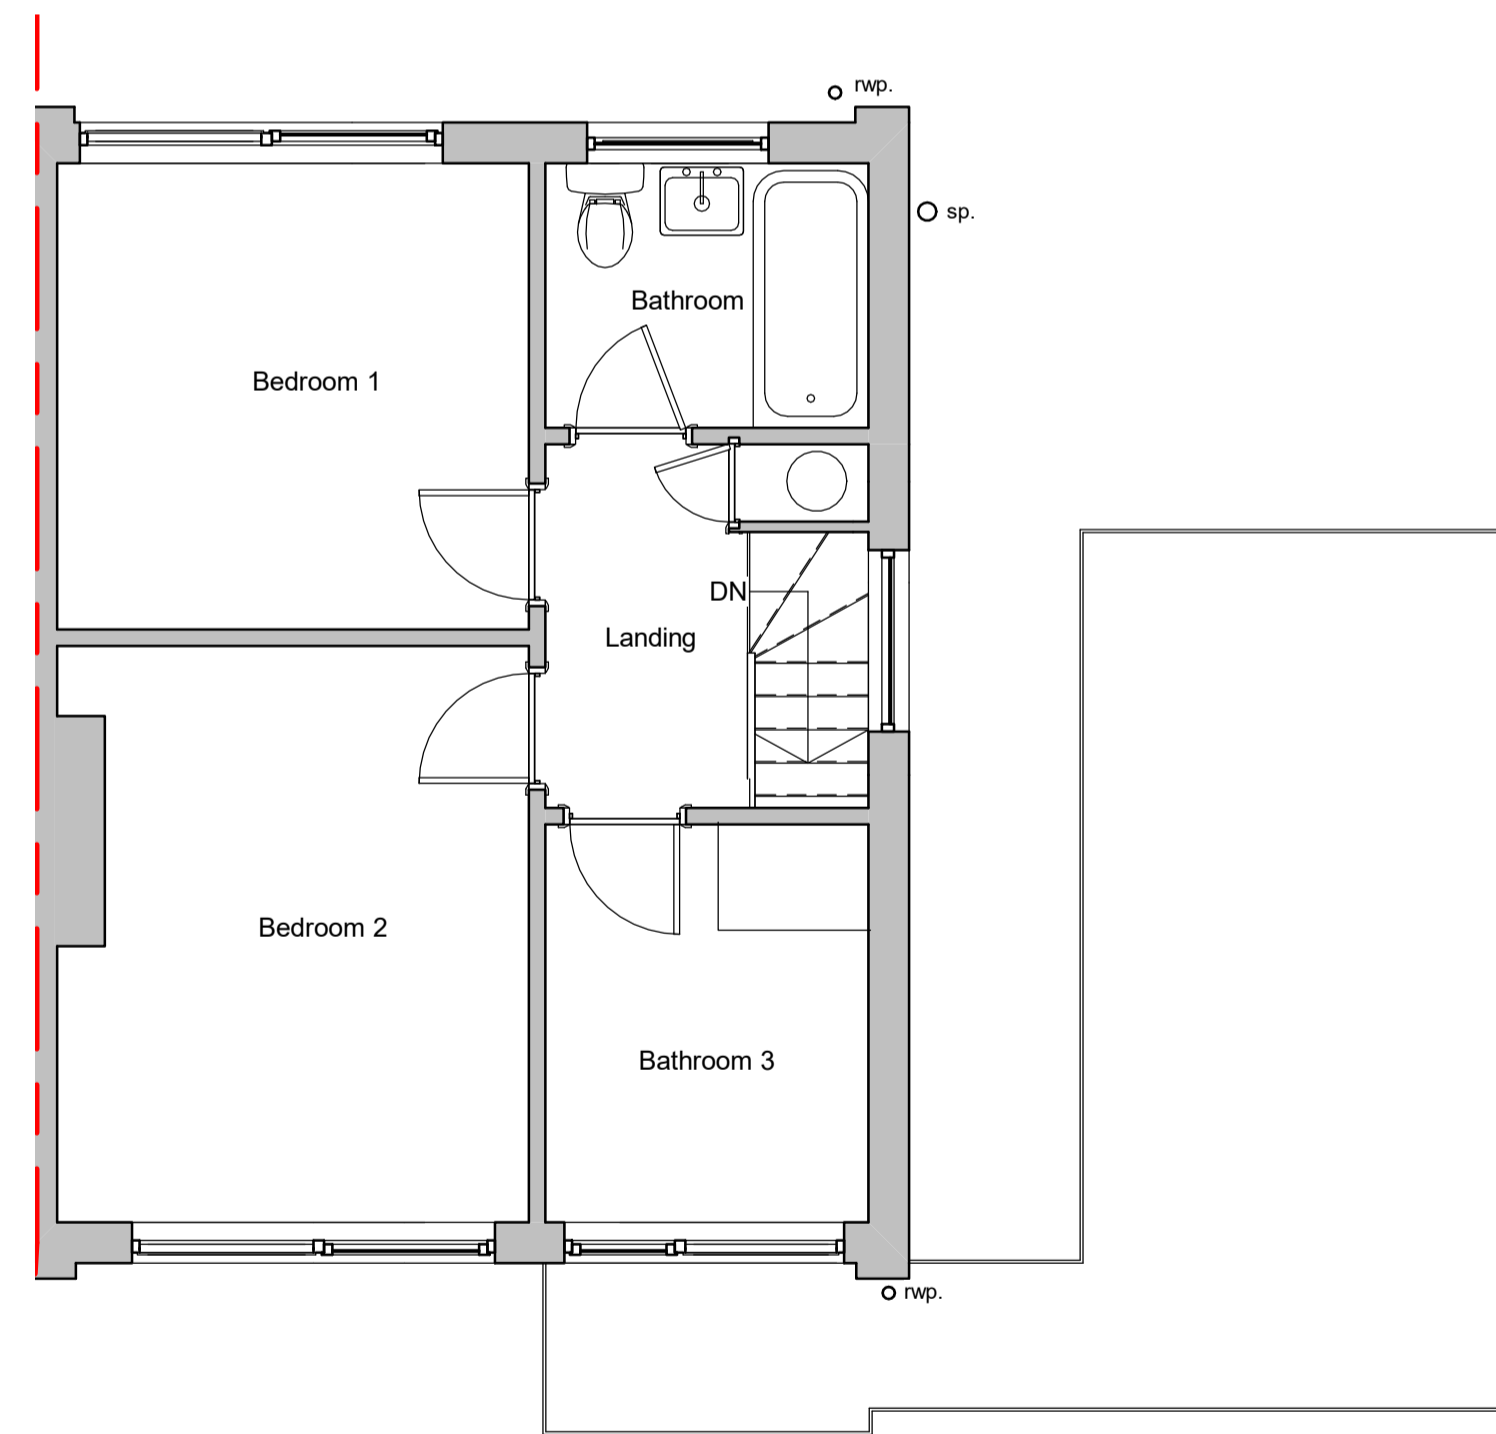

2 First Floor Plan / Existing
1:50



VISUAL SCALE 1:50 @ A1



VISUAL SCALE 1:100 @ A1

Status
Planning

No.	Description	Date

Tel: 01732 240 140
admin@sevenoaksplans.com
www.sevenoaksplans.com

This document and all information herein is confidential and the intellectual property of Sevenoaks Plans Ltd. It is disclosed in confidence on terms that it will not be disclosed to any third party, used, sold, loaned, licensed, or reproduced in whole or in any part in any manner or form for manufacturing, tendering or for any purpose without the written permission of Sevenoaks Plans Ltd. The copyright is retained by Sevenoaks Plans Ltd. Copyright Sevenoaks Plans.

Ms Fulton	
13 Flowerfield	
Otford	
TN14 5NU	
Existing Plans and Elevations	
Project number	1354
Date	08.11.2021
Drawn by	AB
Checked by	DD
SP-1350-21-PL-01A	
Scale	As indicated @ A1