






3 Front (South) Elevation / Proposed
1:100

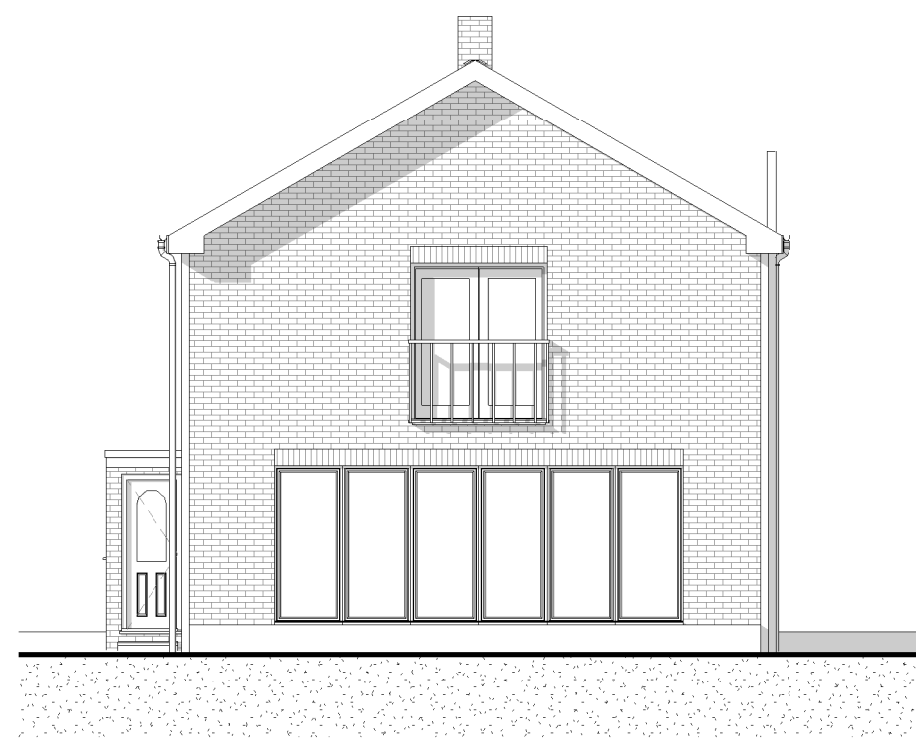


4 Side (East) Elevation / Proposed
1:100

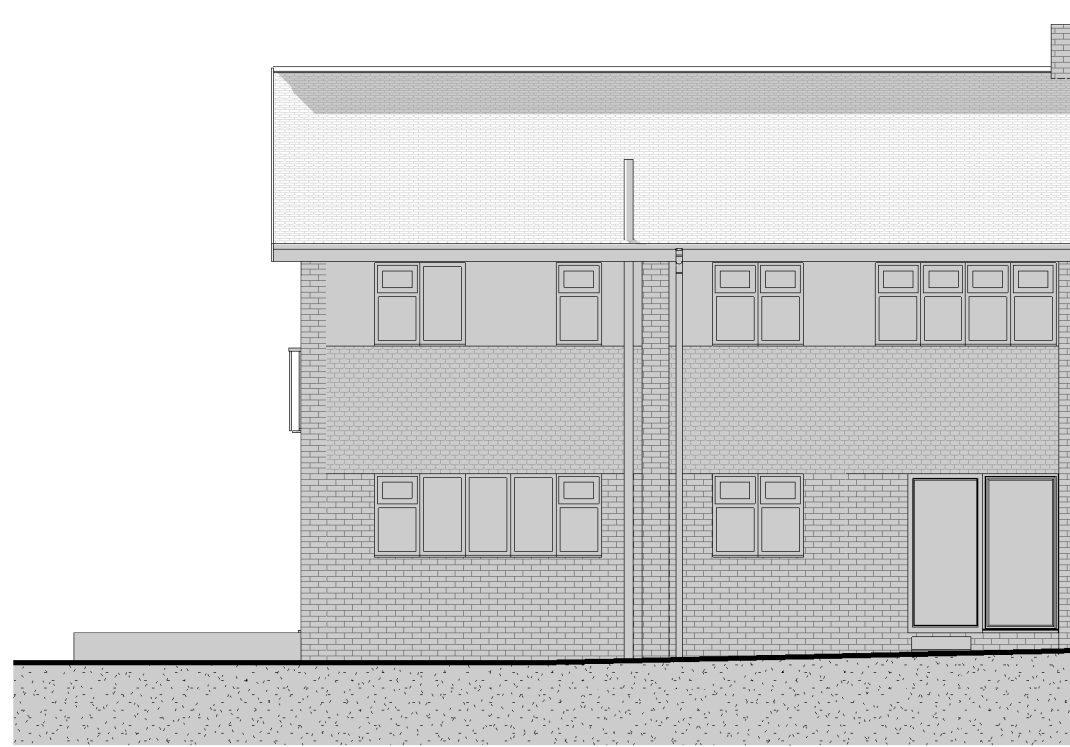


5 Rear (North) Elevation / Proposed
1:100

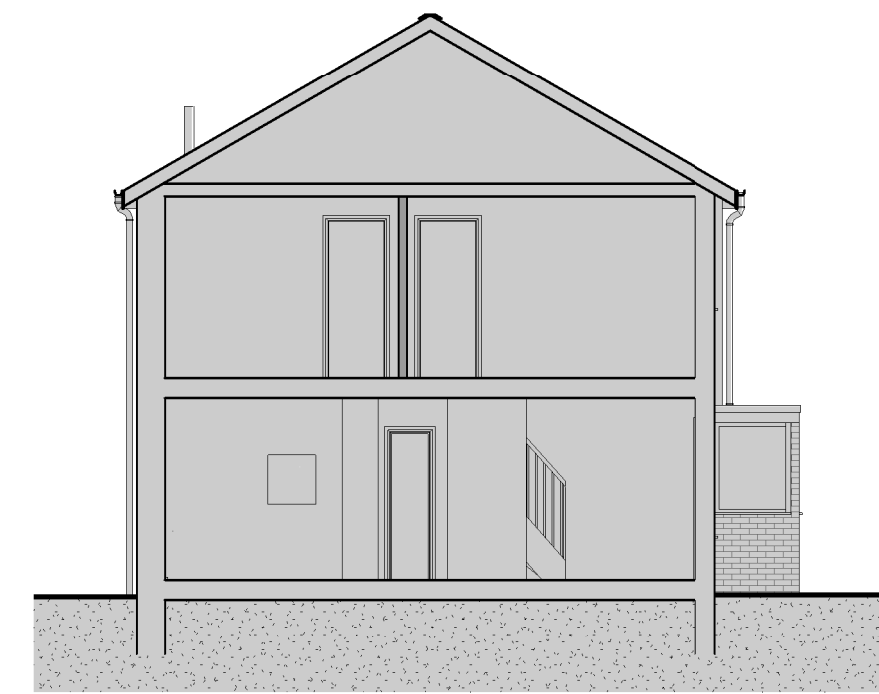


6 Section (West) Elevation / Proposed
1:100

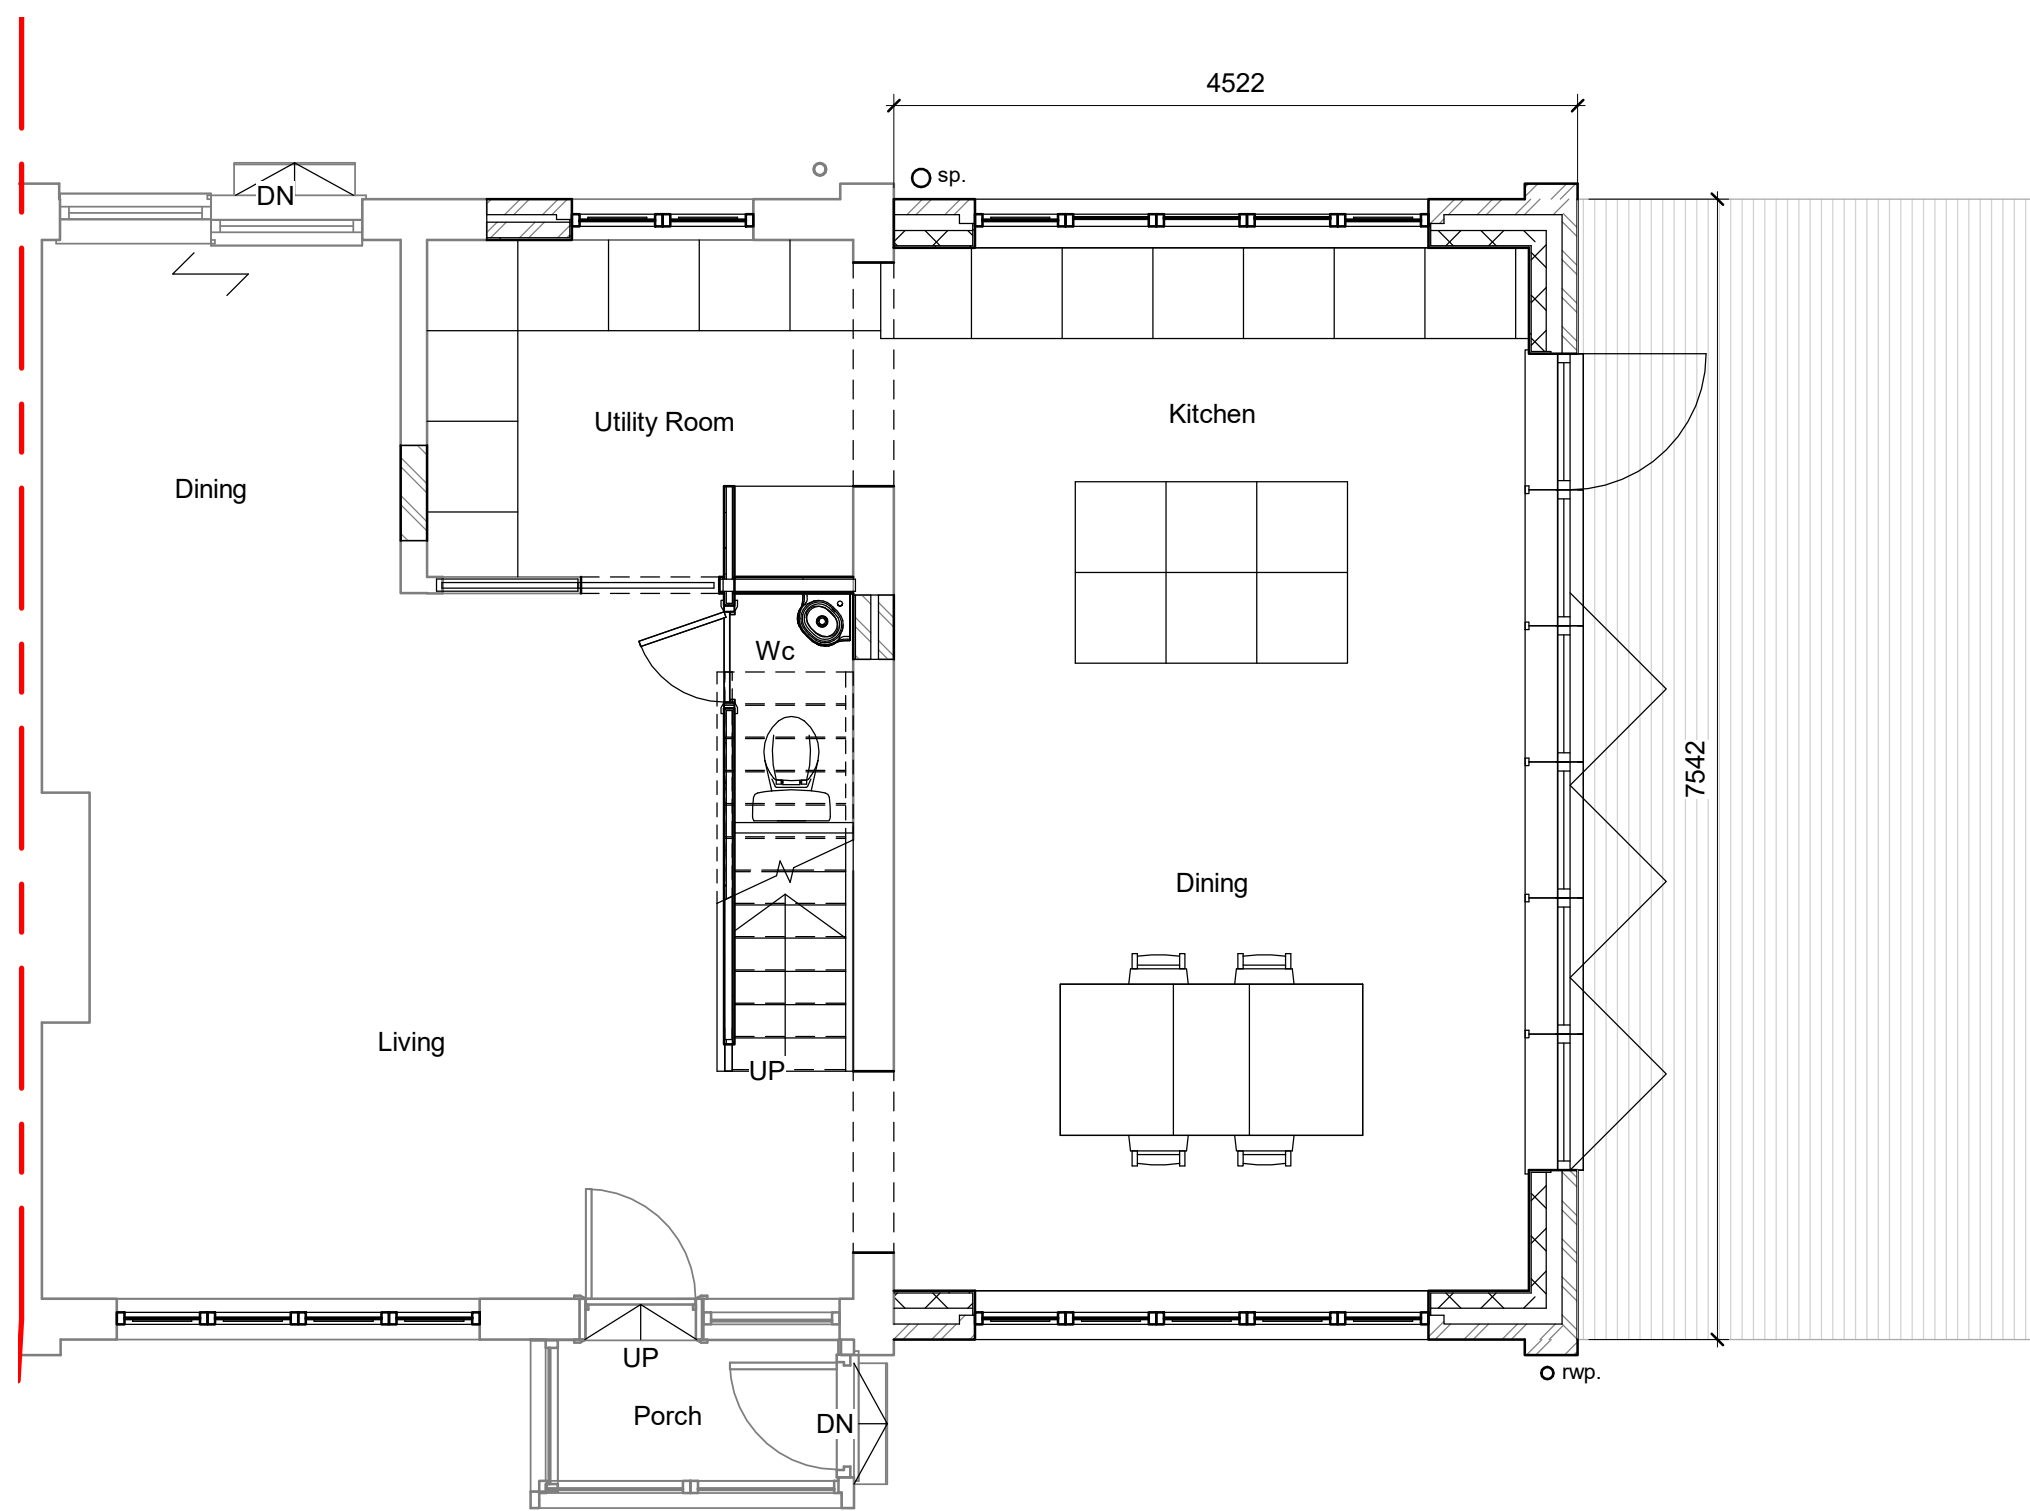


1 Ground Floor Plan / Proposed
1:50

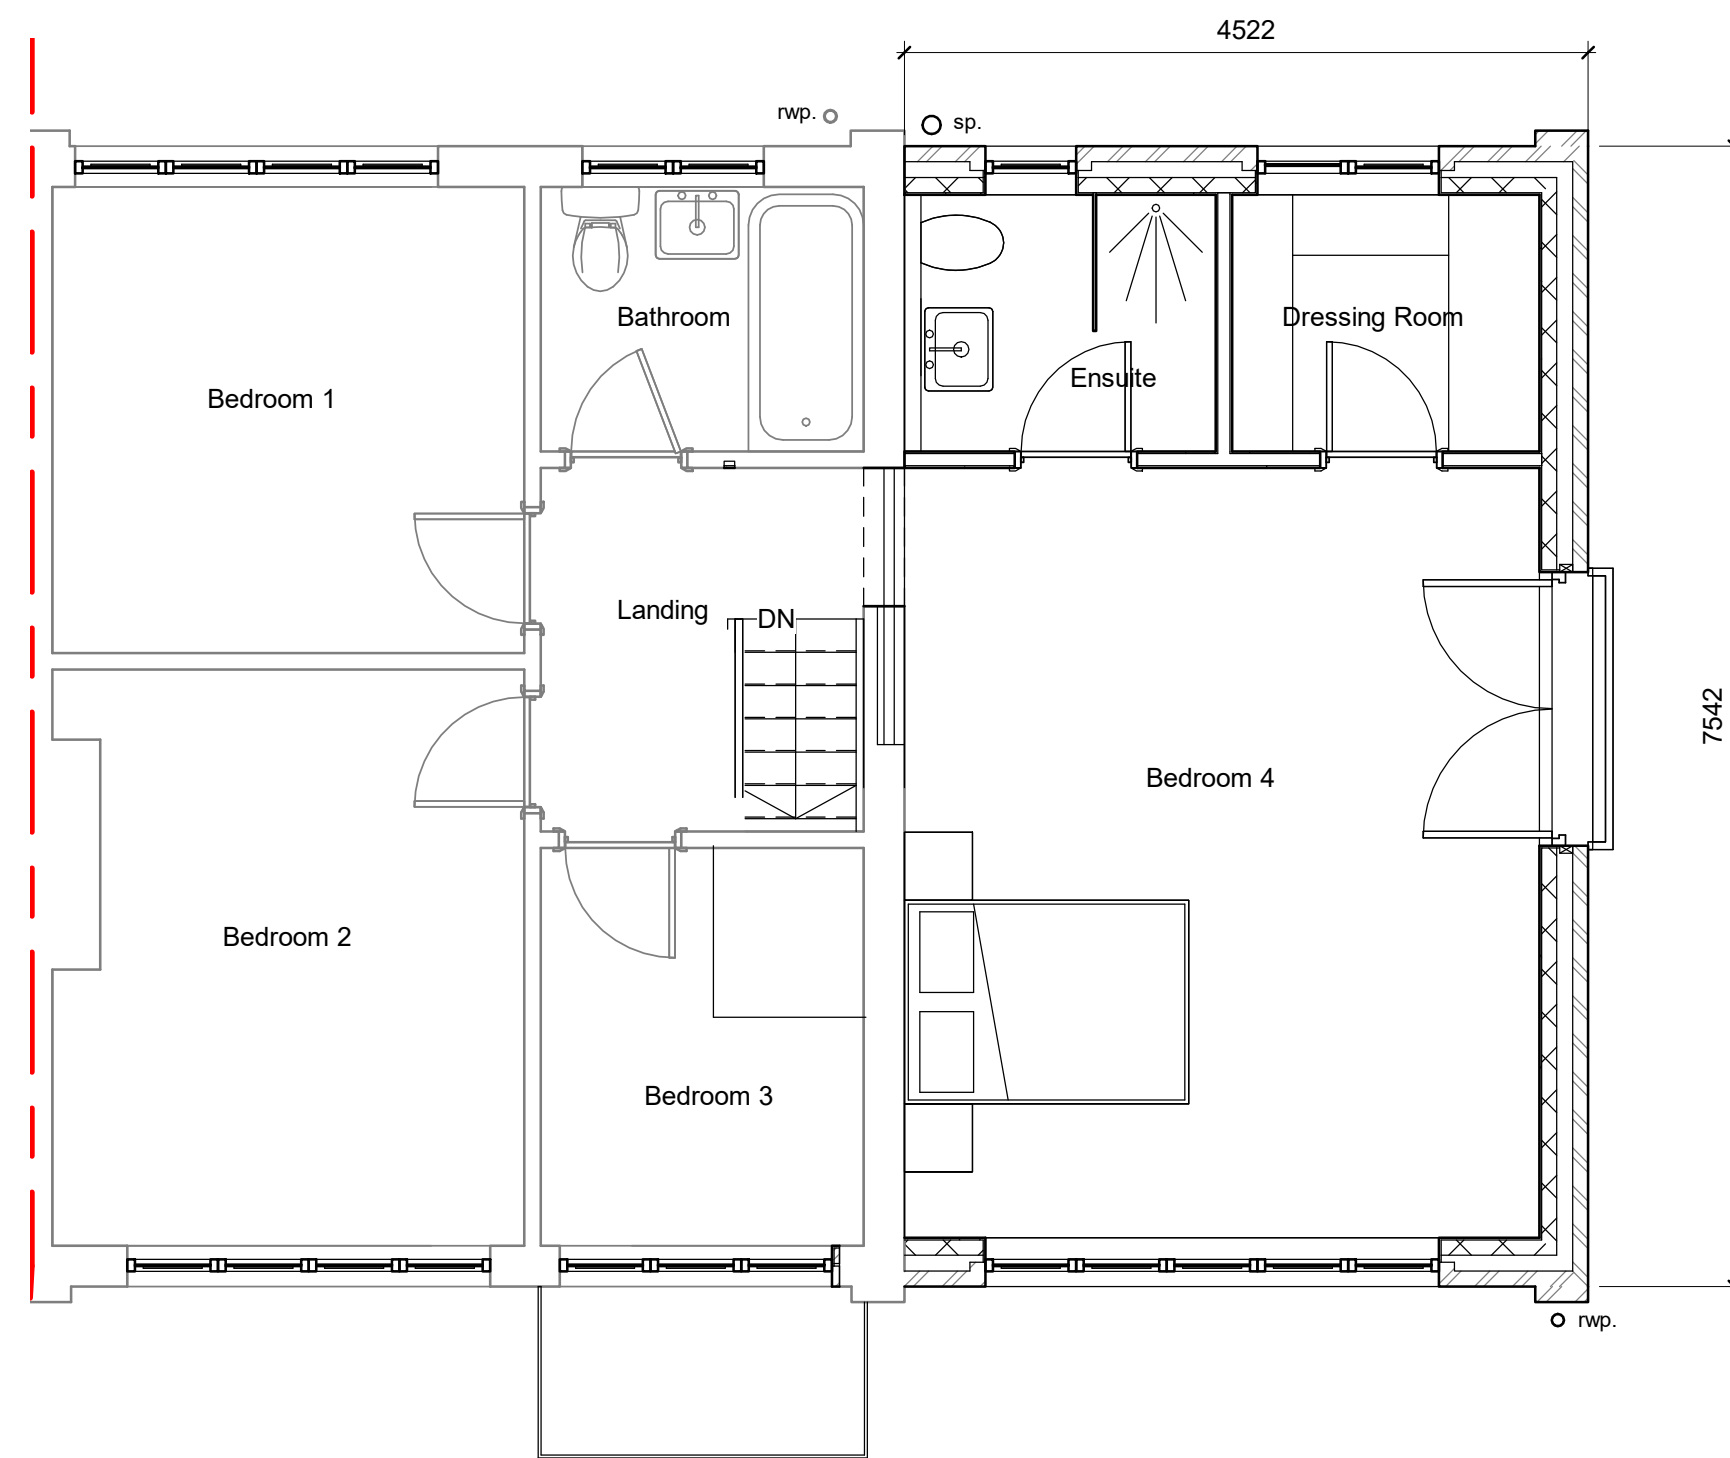

2 First Floor Plan / Proposed
1:50

 

VISUAL SCALE 1:50 @ A1

 

VISUAL SCALE 1:100 @ A1

Status		
Planning		

No.	Description	Date



Tel: 01732 240 140
admin@sevenoaksplans.com
www.sevenoaksplans.com

This document and all information herein is confidential and the intellectual property of Sevenoaks Plans Ltd. It is disclosed in confidence on terms that it will not be disclosed to any third party, used, sold, loaned, licensed, or reproduced in whole or in any part in any manner or form for manufacturing, tendering or for any purpose without the written permission of Sevenoaks Plans Ltd. The copyright is retained by Sevenoaks Plans Ltd. Copyright Sevenoaks Plans.

Ms Fulton
13 Flowerfield
Otford
TN14 5NU

Proposed Plans and Elevations

Project number 1354

Date 02.11.2021

Drawn by AB

Checked by DD

SP-1350-21-PL-02

Scale As indicated @ A1