





Front Elevation - east
Scale 1:100

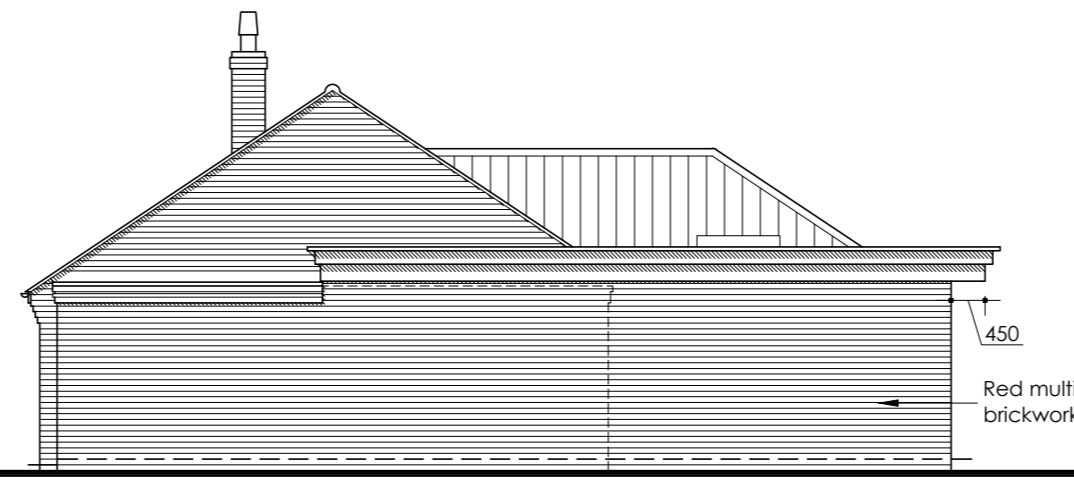


Side Elevation - north
Scale 1:100

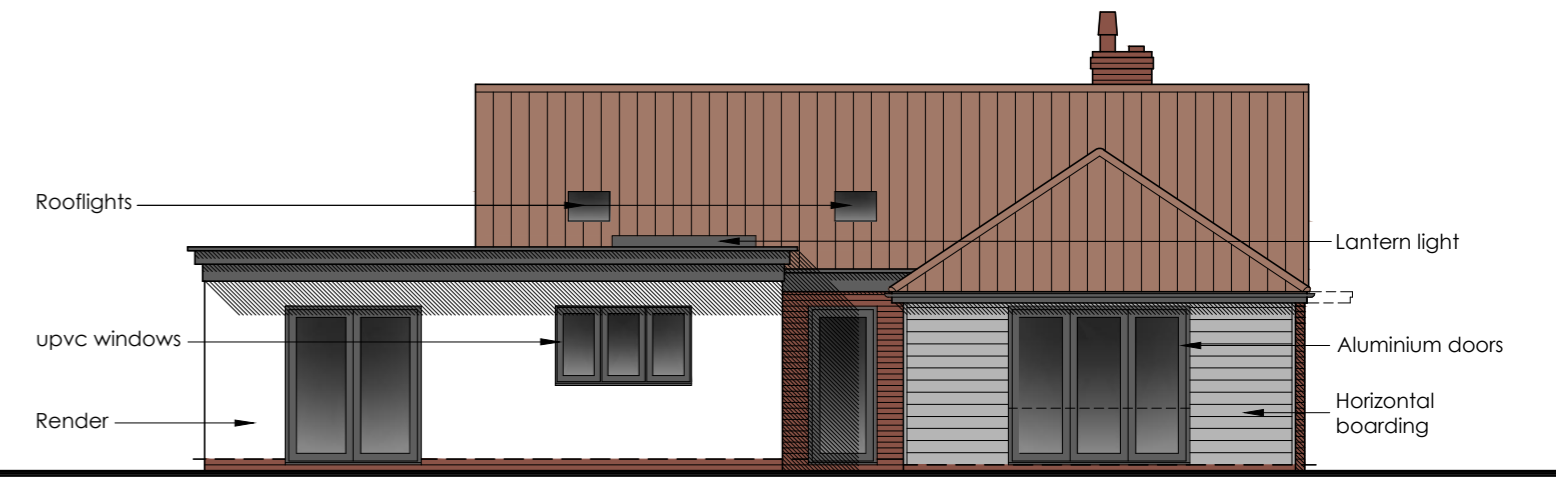

Rear Elevation - west
Scale 1:100





Side Elevation - south
Scale 1:100

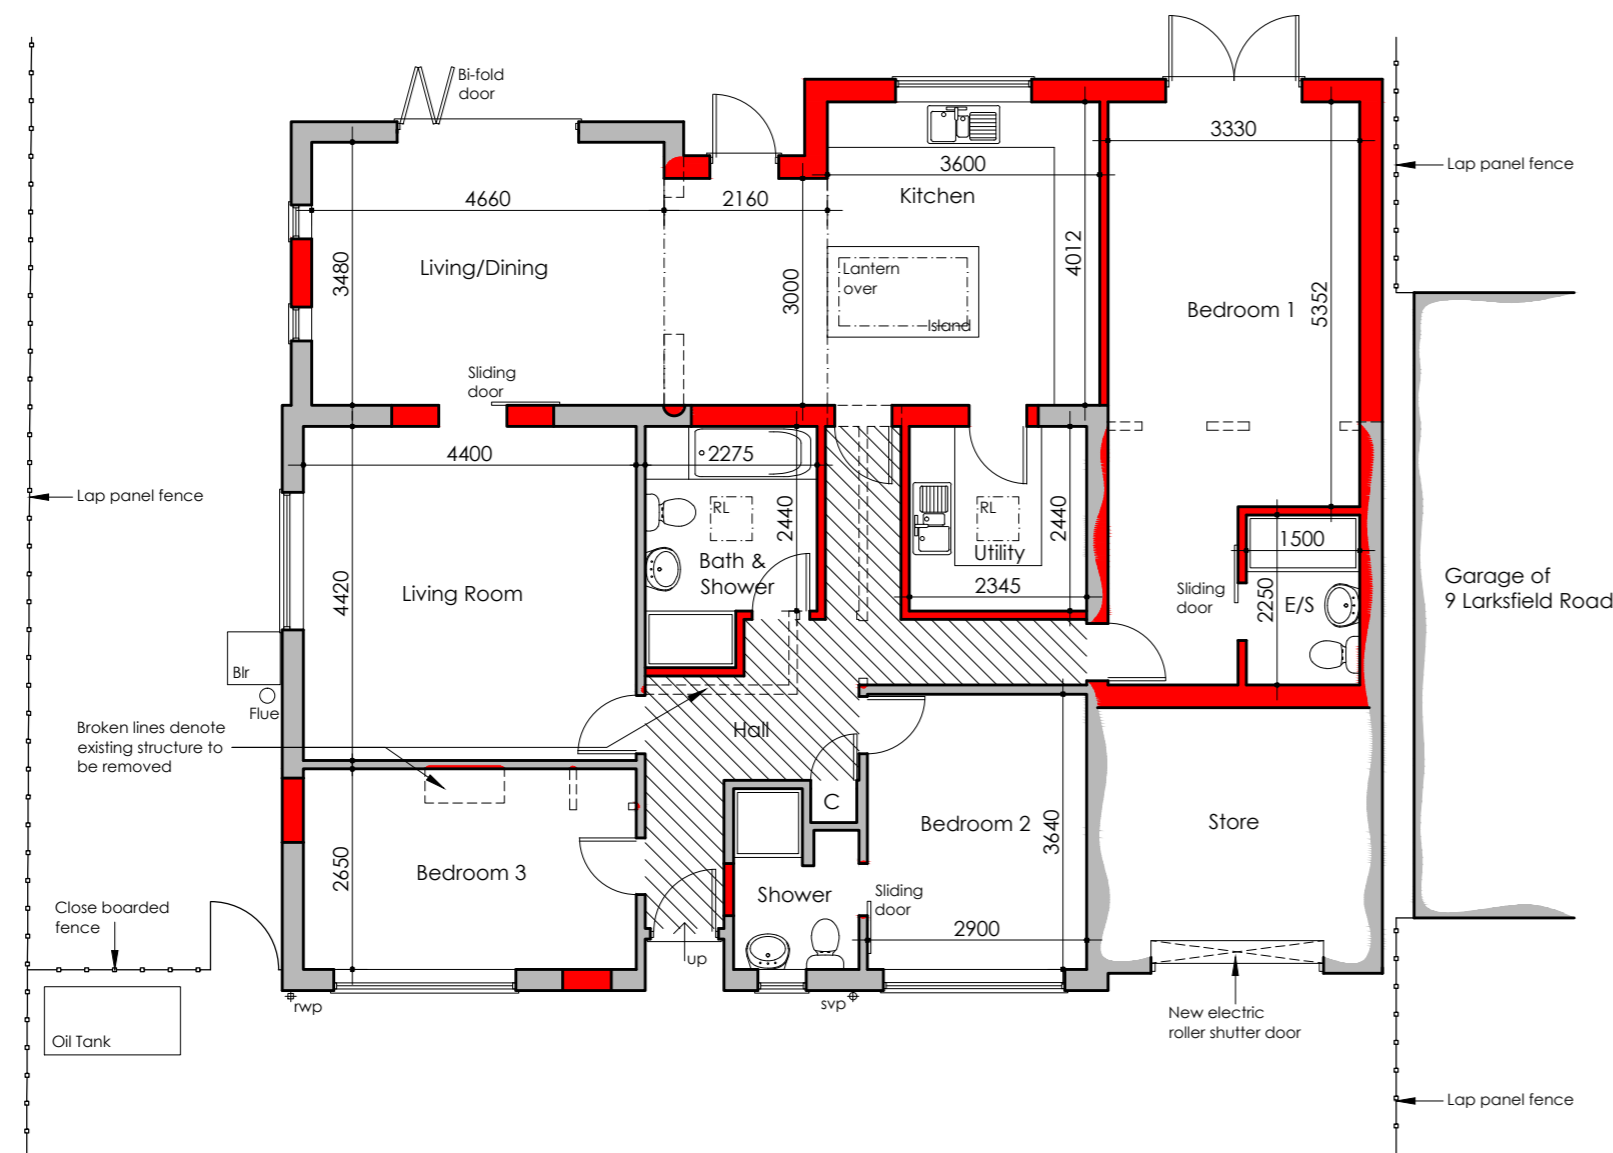

Floor Plan
Scale 1:100



Site Location Plan
Scale 1:1250

  

Rev A Nov 21 Minor revisions.

LAST & TRICKER
PARTNERSHIP
3 Lower Brook Mews,
Lower Brook Street
Ipswich, Suffolk, IP4 1RA
01473 252961 / 01473 233129
www.lastandtricker.co.uk
info@lastandtricker.co.uk

Client: **Mr. & Mrs. C. Hatton**

Project: **Alterations and extensions.
8 Larksfield Road,
Stutton,
Ipswich,
IP9 2RZ**

Drawing: **Floor Plan, Elevations and
Location Plan as Proposed**

Date: **Oct '21** Scale: **1:100, 1:1250 at A2** Drawn: **JN**

Job No: **5741** Drwg No: **2** Revision: **A**