





Location Plan
Scale: 1:1250


0 10m 20m 30m 40m 50m
5m 15m 25m 35m 45m

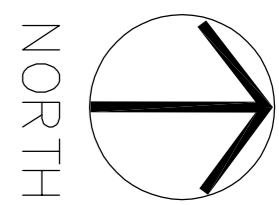

NORTH

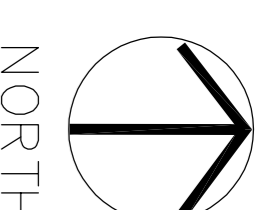


NORTH

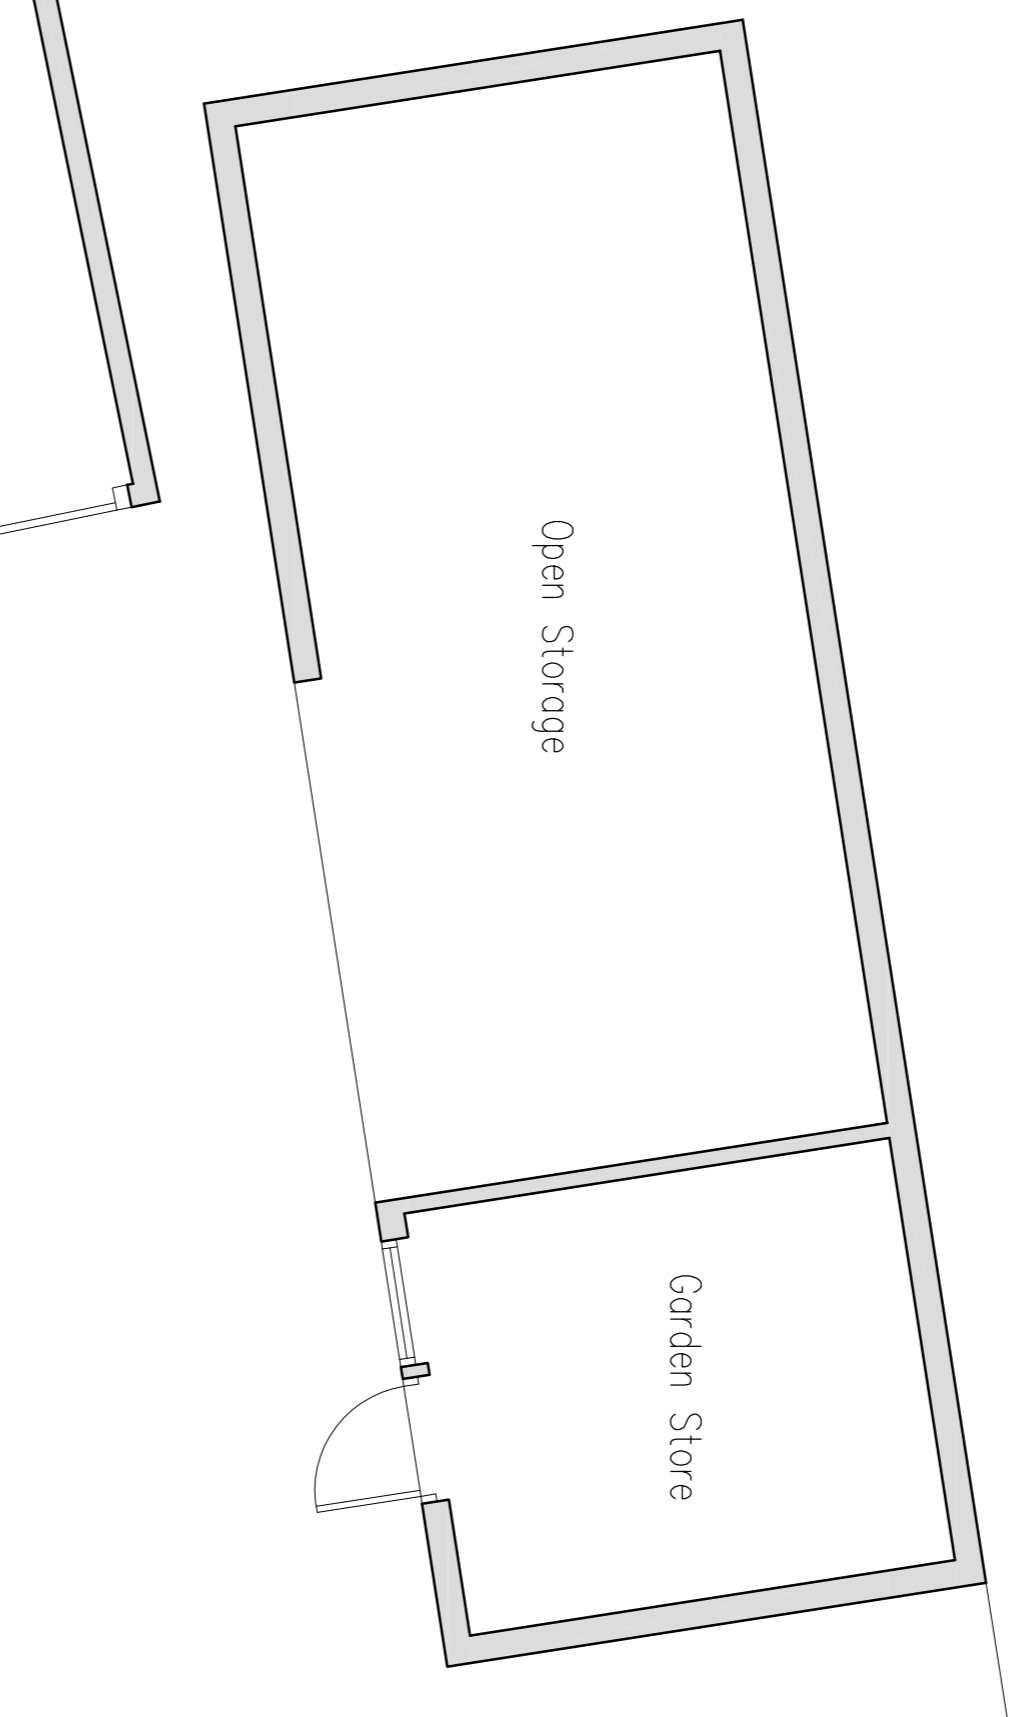

Existing Site Plan
Scale: 1:200

0 1m 2m 3m 4m 5m
2m 4m 6m 10m

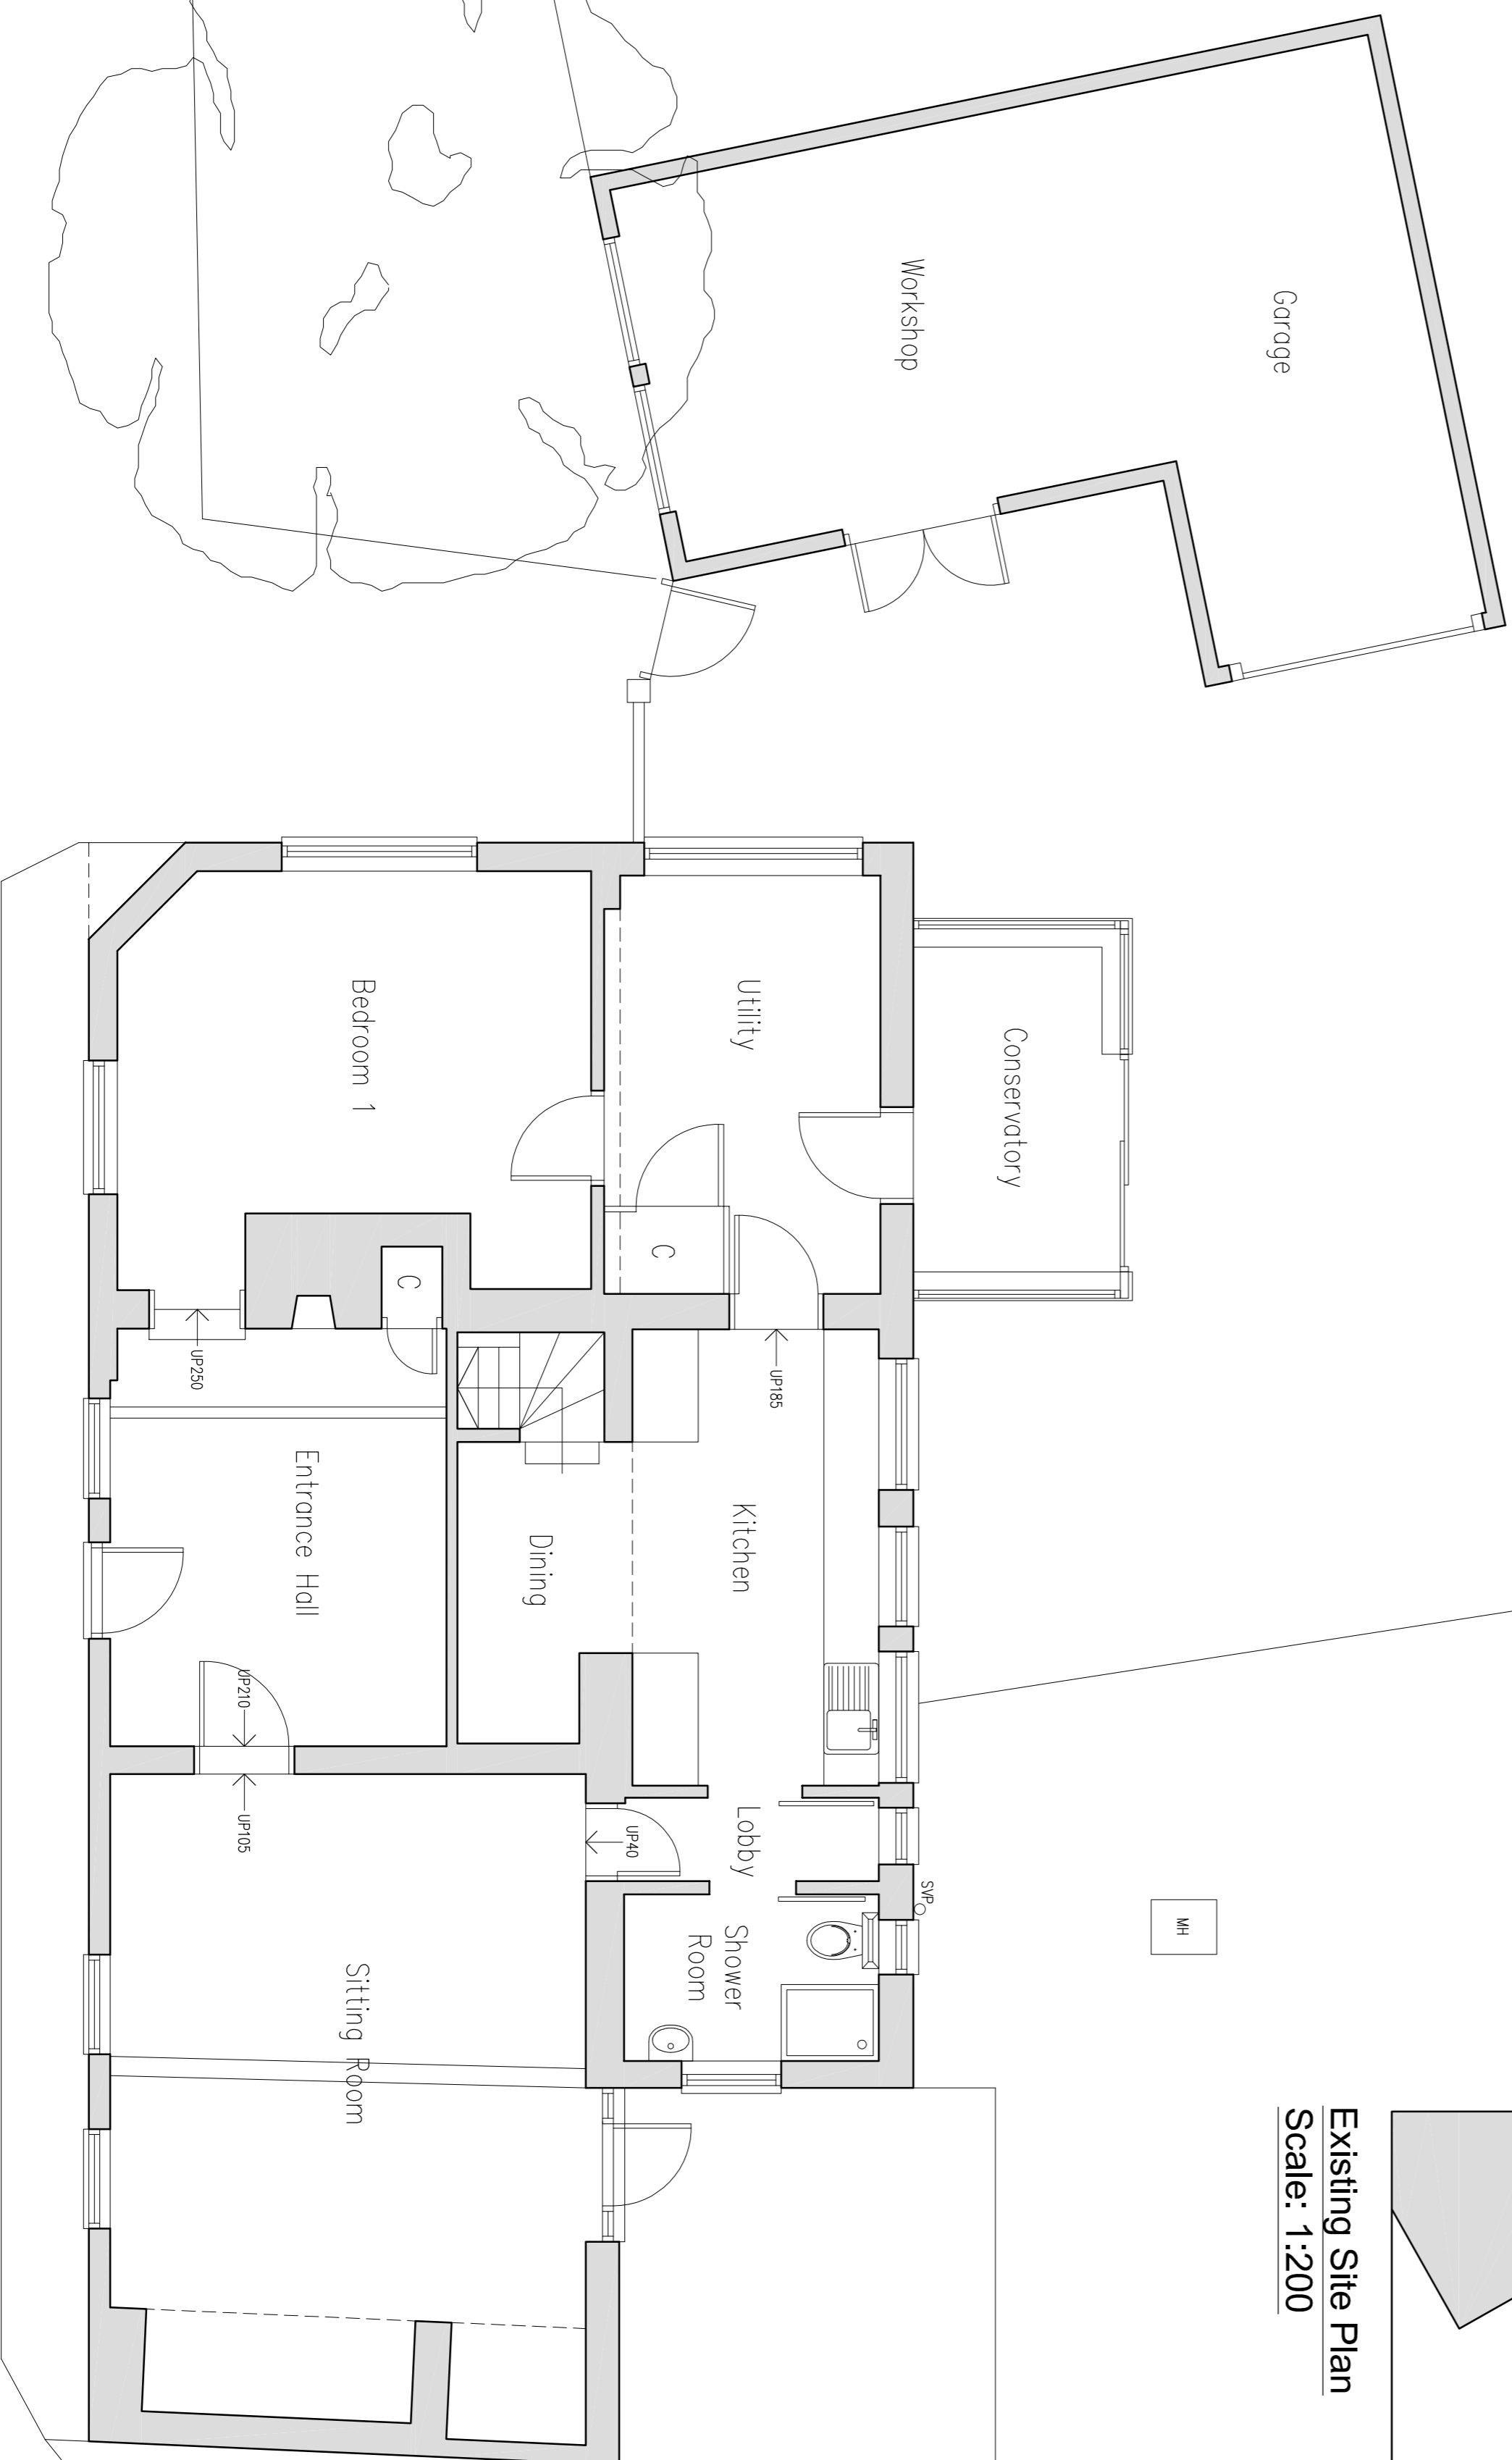

Existing Ground Floor Plan
Scale: 1:50

0 500 1000 1500 2000 3000 4000 5000
500 750

Tim Moll
Chartered Architect

JOB ---

TIM MOLL ARCHITECTURE
Suite 10, 9 Station Yard
Needham Market
Suffolk, IP7 7DH
T. 01449 708510 M. 07918087280
E. tim@timmollarchitecture.co.uk

CLIENTS **MJR J MELDRUM**

JOB LOCATION **WALNUT HOUSE, THE STREET, GREAT BRICETT, SUFFOLK, IP7 7DH**

JOB DESCRIPTION **EXTENSION & ALTERATIONS**

DATE **SEPT 2021**

AS SHOWN @ A1

02

MJM

COPYRIGHT TIM MOLL ARCHITECTURE ALL DIMENSIONS ARE TO BE MEASURED ON SITE AND NOT SCALED FROM THIS DRAWING.