

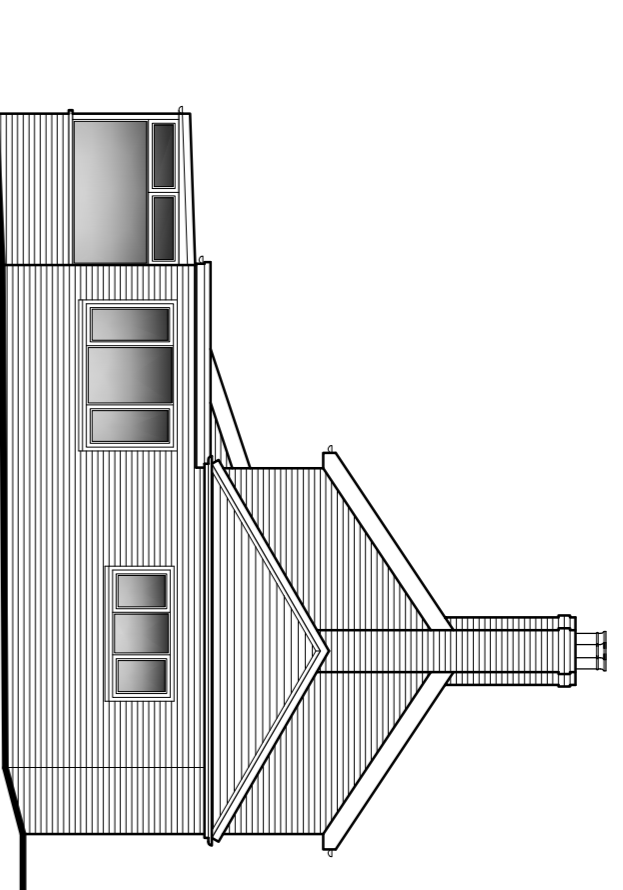


Front Elevation


Existing Elevations
Scale: 1:100

 


Side Elevation

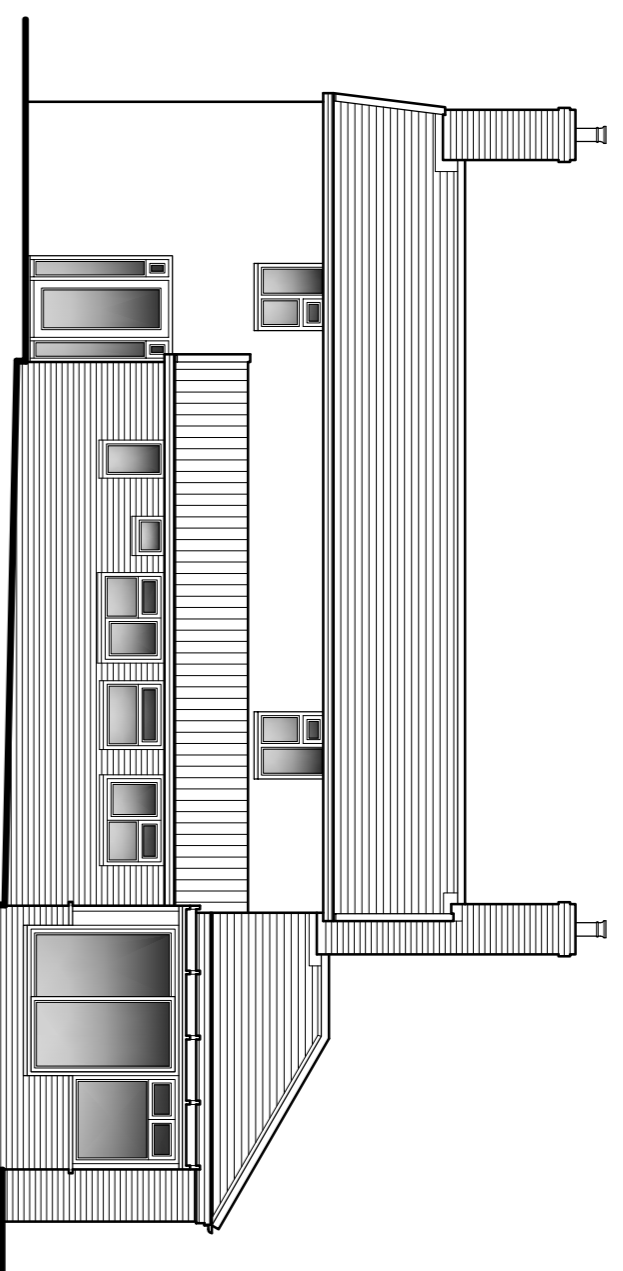



Rear Elevation

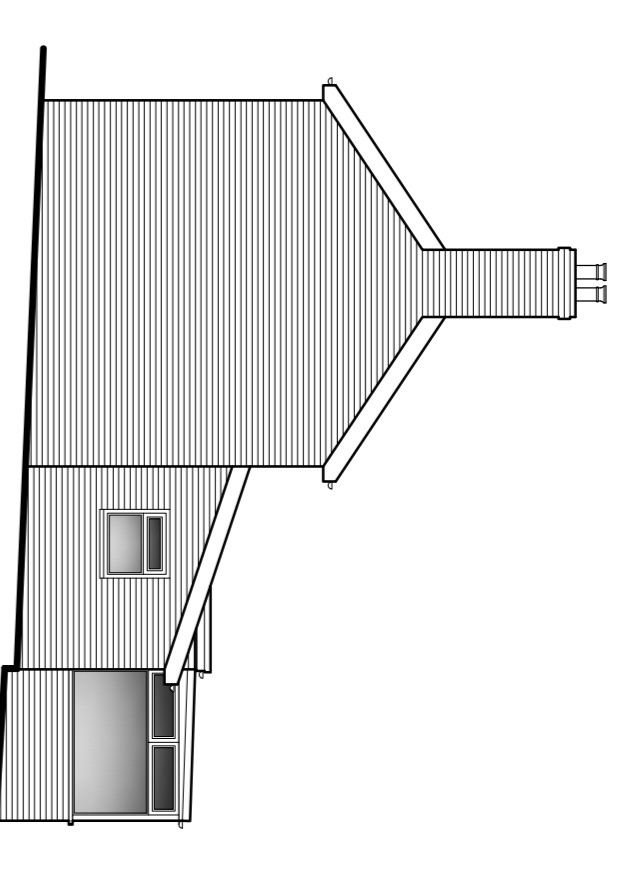


Side Elevation

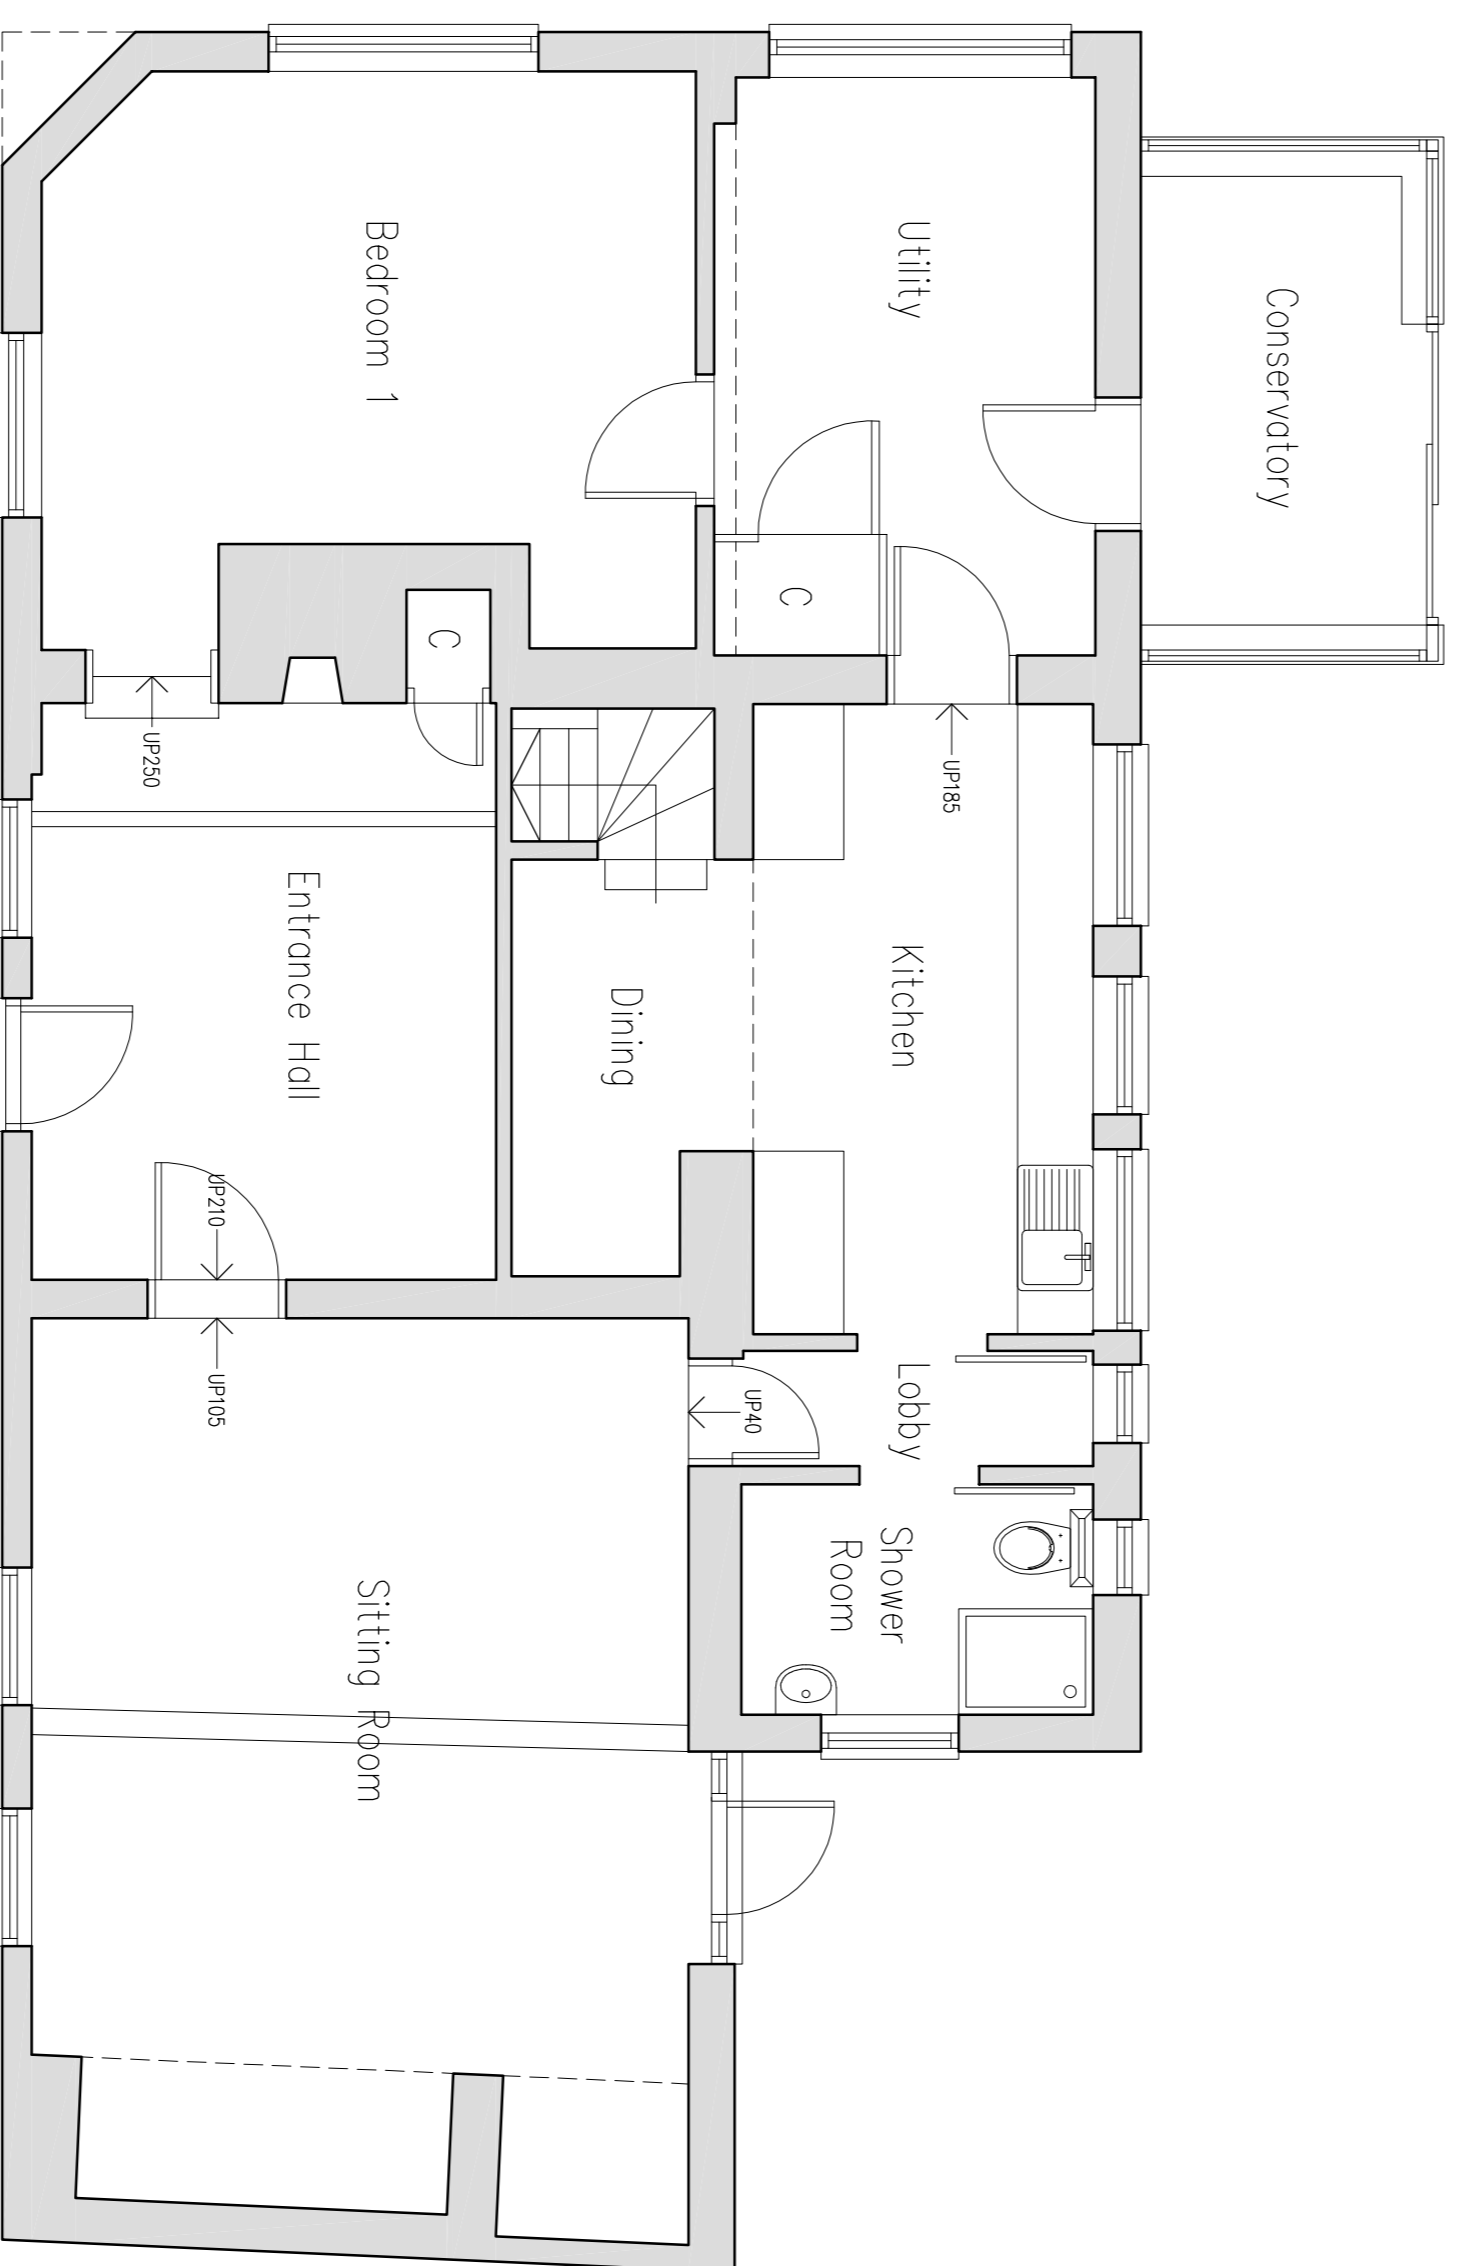

Existing Ground Floor Plan
Scale: 1:50

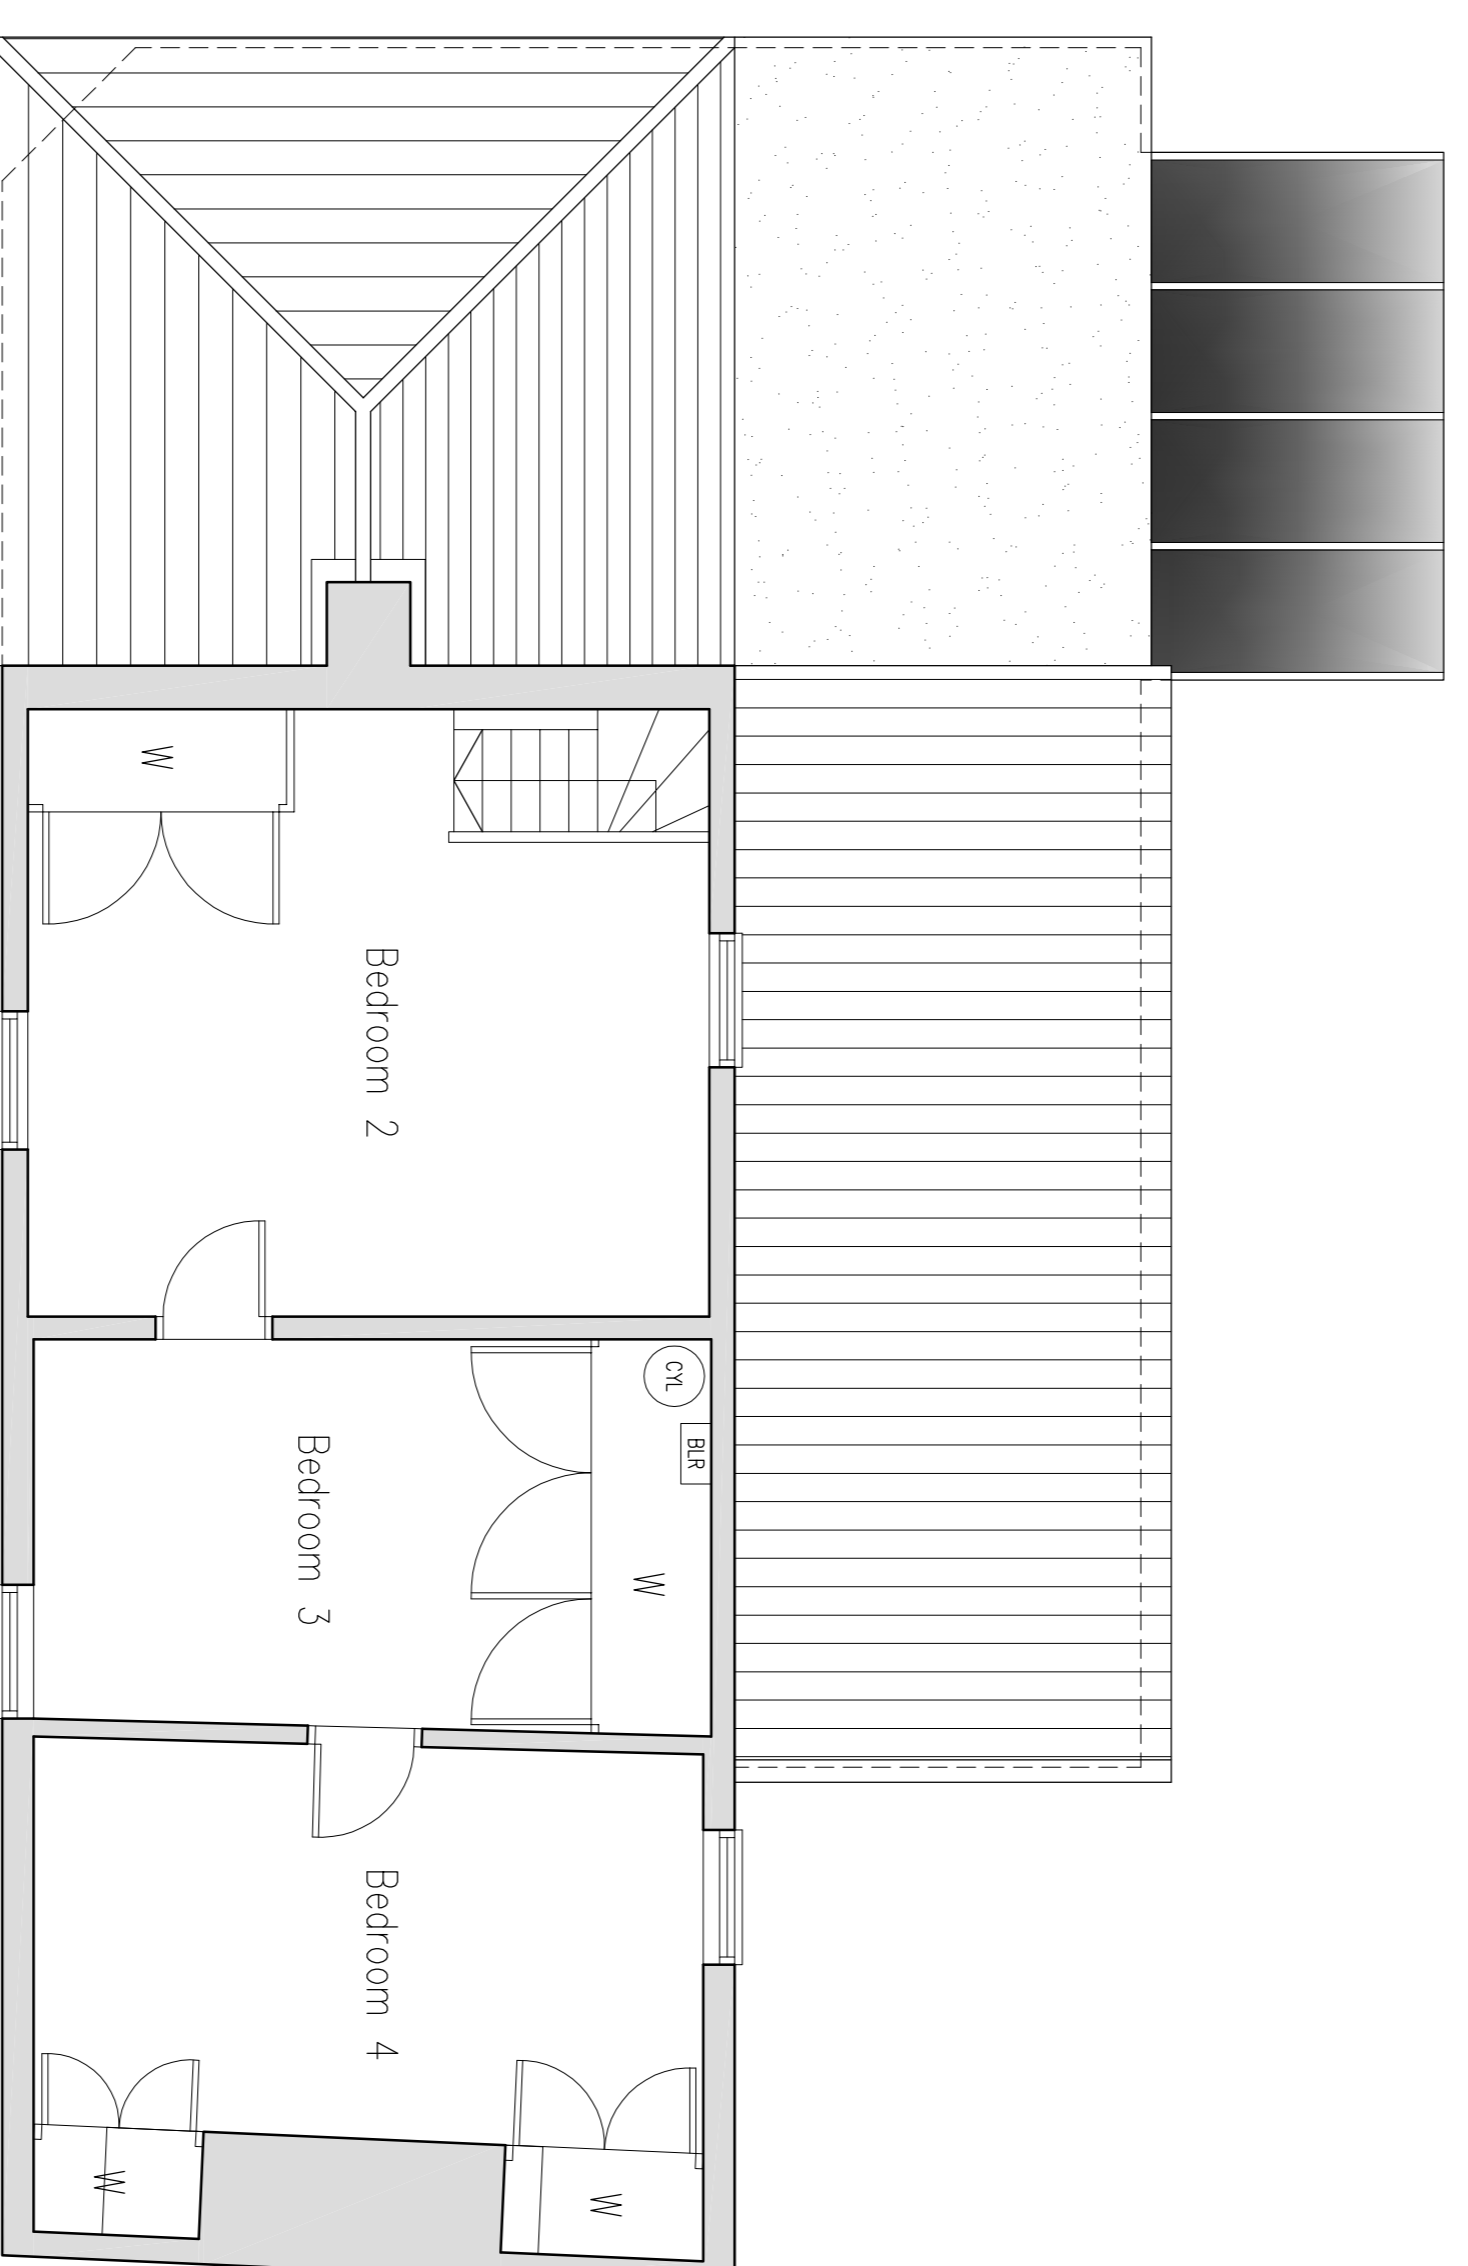 

Existing First Floor Plan
Scale: 1:50

 

Tim Moll Architecture
Chartered Architect

JOB ---
 TIM MOLL ARCHITECTURE
 Suite 10, 9 Station Yard
 Needham Market
 Needham, Norfolk
 T. 01449 708510 M. 07918087280
 E. tim@timmollarchitecture.co.uk

CLIENTS **MJR J MELDRUM**
 WALNUT HOUSE, THE STREET, GREAT BRICETT, SUFFOLK, IP7 7DH

JOB DESCRIPTION **EXTENSION & ALTERATIONS**

DRAWING **EXISTING**
 DATE **SEPT 2021** SCALE **AS SHOWN @ A1** DRAWING NUMBER **.01** DRAWN BY **MJM**

COPYRIGHT TIM MOLL ARCHITECTURE ALL DIMENSIONS ARE TO BE MEASURED ON SITE AND NOT SCALED FROM THIS DRAWING.