



AS APPROVED  
**L1A - Proposed GFFL**  
 1 : 50

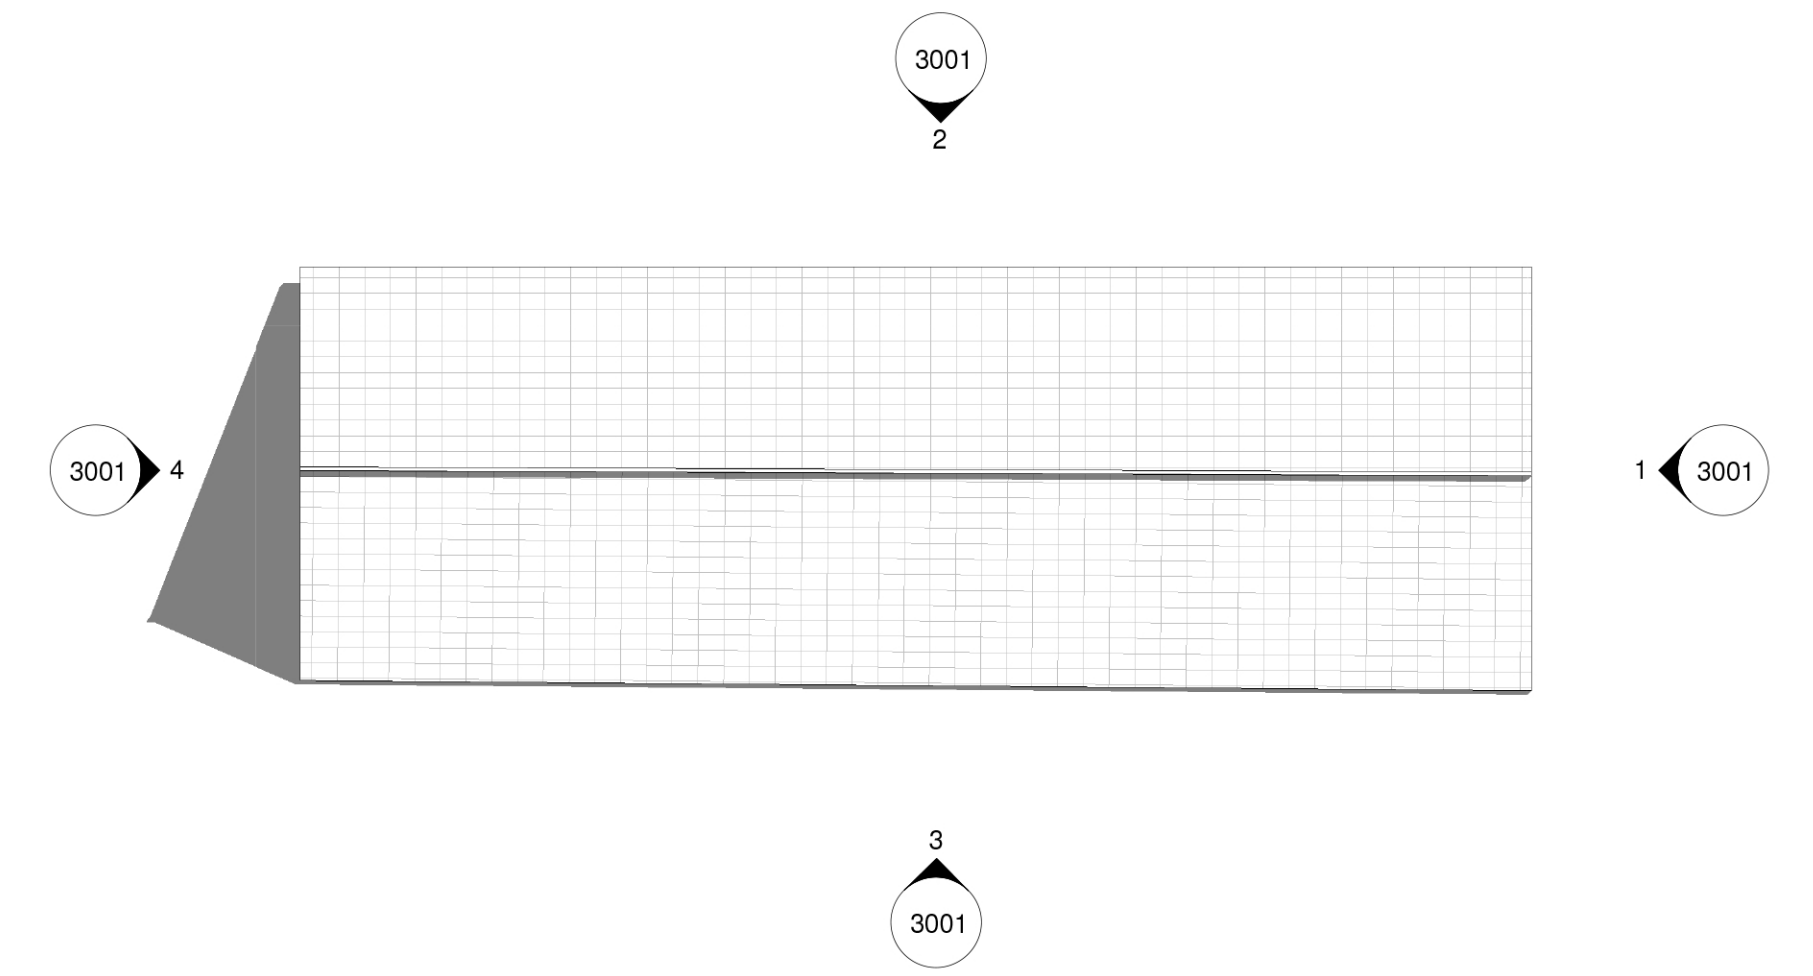

AS APPROVED  
**L4 - Proposed Ridge**  
 1 : 100

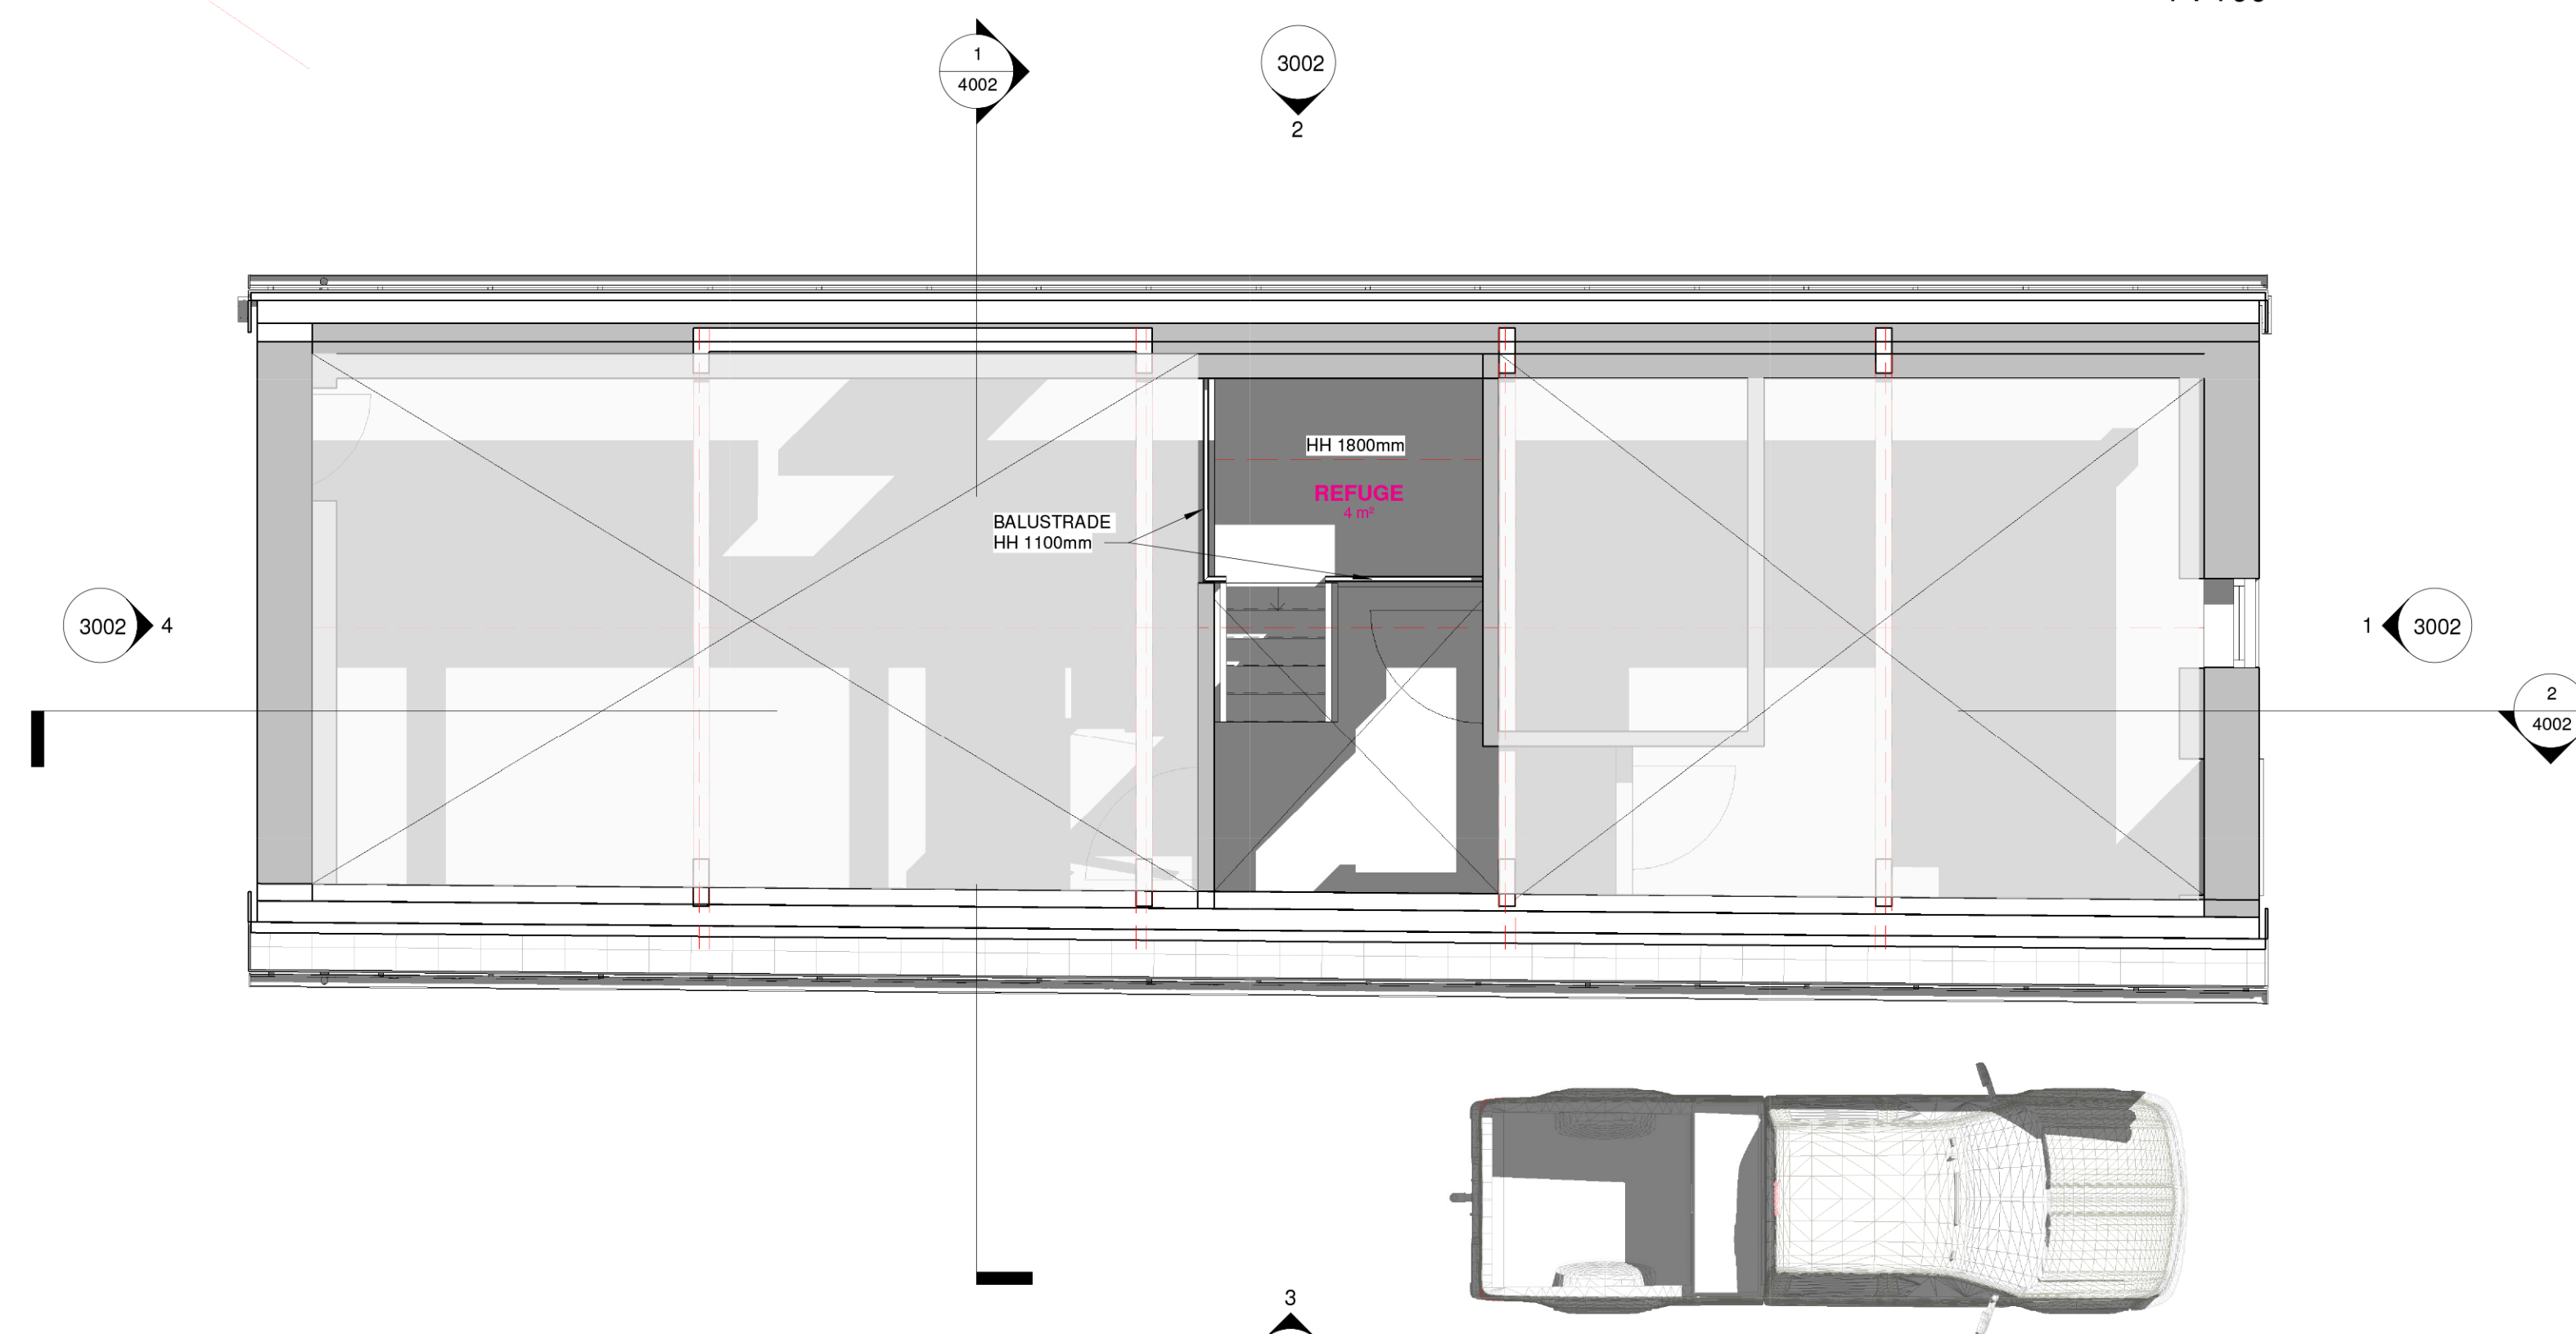

AS APPROVED  
**L2. Refuge**  
 1 : 50

REV	DESCRIPTION	DATE	DRAWN
A	CLIENT COMMENT (PROPOSED)	06.04.21	LRC

**REVISIONS**



GORDON COURT EAST,  
 MILLFIELDS, PLYMOUTH  
 PL1 3JB

studio@erclc.co.uk  
 01752 223686

CLIENT : DM Jones & Partners

PROJECT : B1 Elms Farm, East  
 Hewish, W-S-M

DRAWING : AS APPROVED FLOOR PLANS

SCALE : As indicated@ A1 DRAWN : LRC

NUMBER : 2021-04 -ED-B1-XX-DR-A-PL-2001 A

