




Side elevation as proposed.
(facing adjoining property).

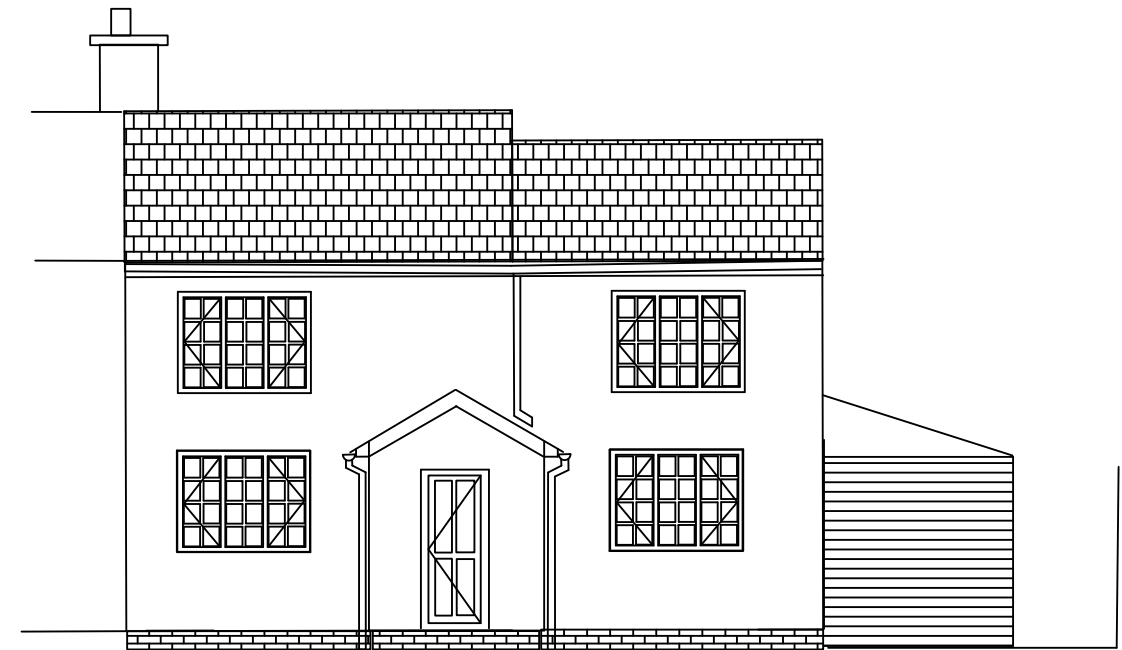

Front elevation as existing
(facing public highway).

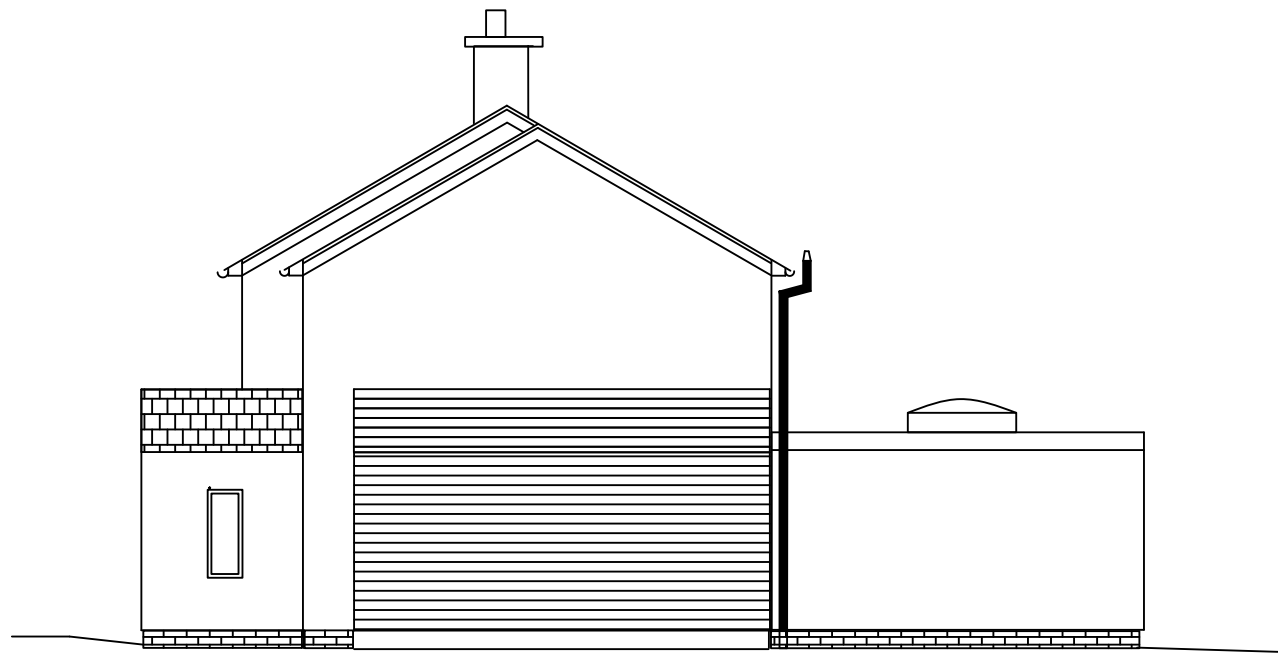


Side elevation as proposed.
(facing North East).

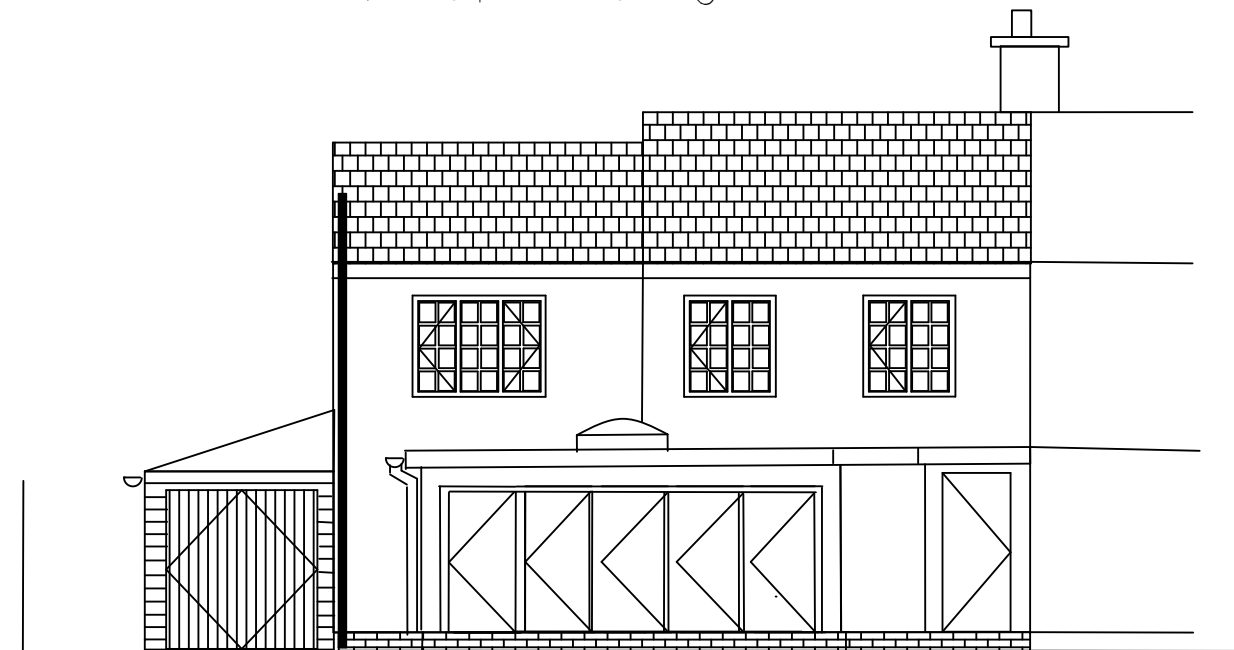

Rear elevation as proposed.
(facing own garden).

scale 1:100

 

Proposed extension and internal works to:
4 Broad road,
Little thurlow,
Haverhill,
Suffolk,
CB9 7JJ.

DRAWN BY: NEIL MISSEN	DRAWN FOR: MR AND MRS MISSEN.	DATE: 19/9/2021	PROPOSED ELEVATION.	
DIMENSIONS: MILLIMETERS		PROJECTION:	TITLE: SINGLE STOREY REAR EXTENSION.	
			SCALE: 1:100	SHEET: 1 OF 6.