




Side elevation as existing.
(facing adjoining property).

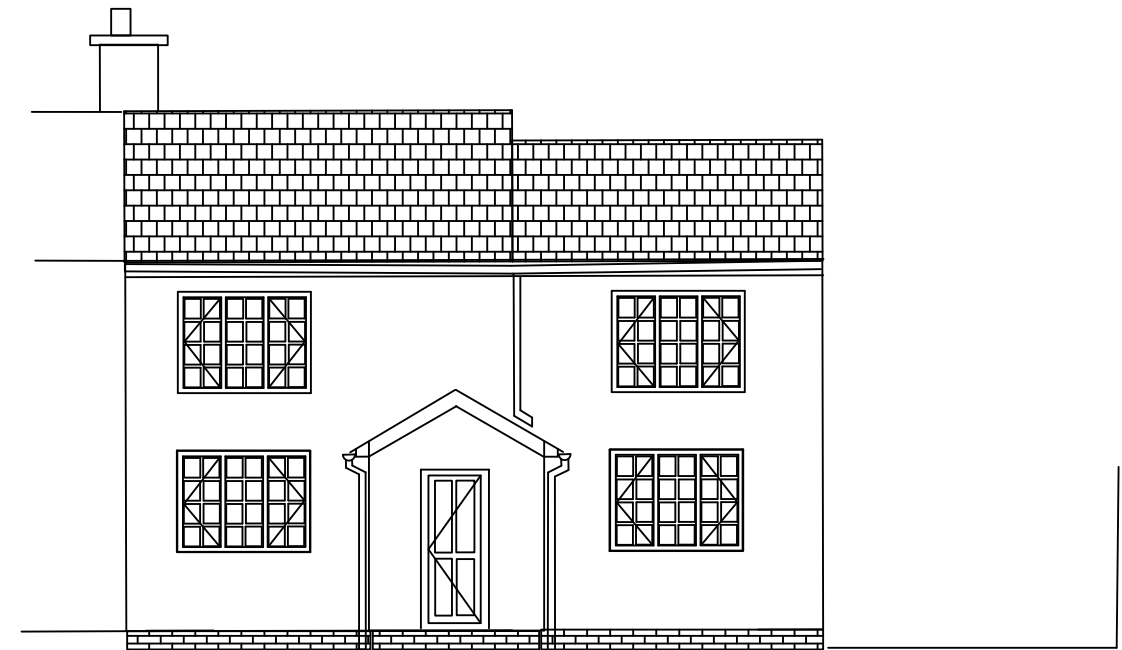

Front elevation as existing.
(facing public highway).

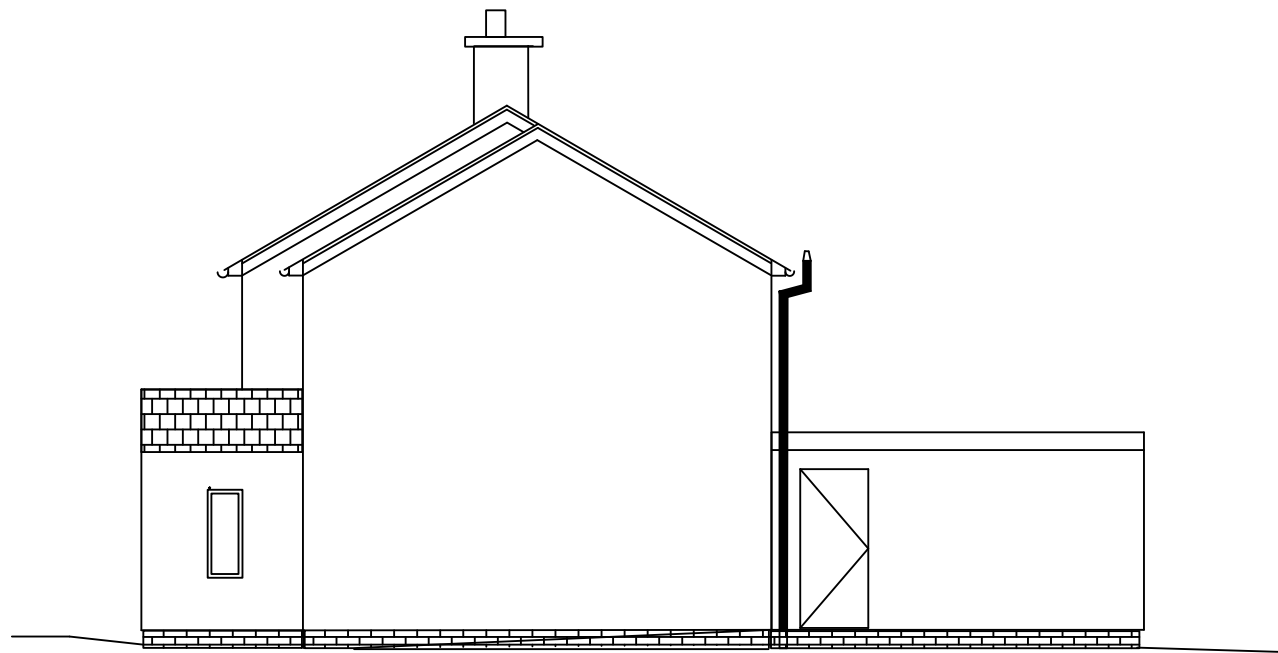


Side elevation as existing.
(facing North East).

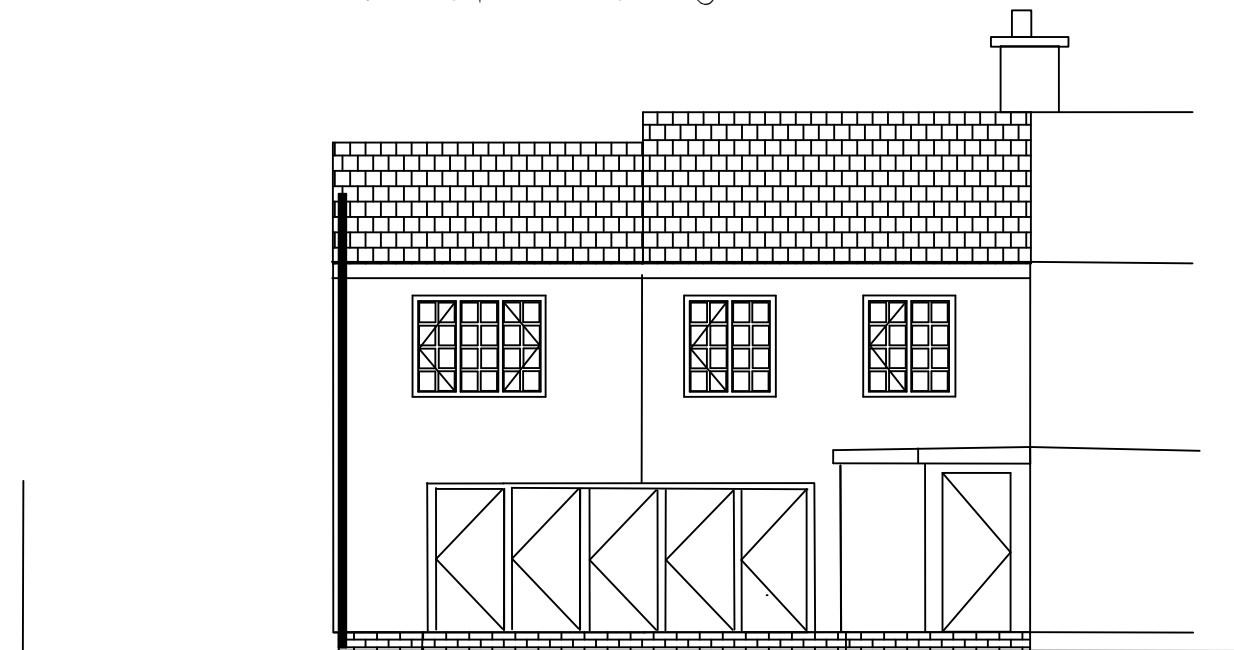

Rear elevation as existing.
(facing own garden).

scale 1:100

 

Proposed extension and internal works to:
4 Broad road,
Little thurlow,
Haverhill,
Suffolk,
CB9 7JJ.

| | | | | |
|----------------------------|-------------------------------------|---------------------|---|----------------|
| DRAWN BY: NEIL MISSEN | DRAWN FOR: MR AND MRS MISSEN. | DATE: 15/10/2021 | EXISTING ELEVATION. | |
| DIMENSIONS: MILLIMETERS | | PROJECTION: | TITLE: SINGLE STOREY REAR EXTENSION. | |
| | | | SCALE: 1:100 | SHEET: 1 OF 6. |