
 


CASTLE ST SNOOKER CLUB - EXISTING EAST ELEVATION SECTION

A3 - 1:100

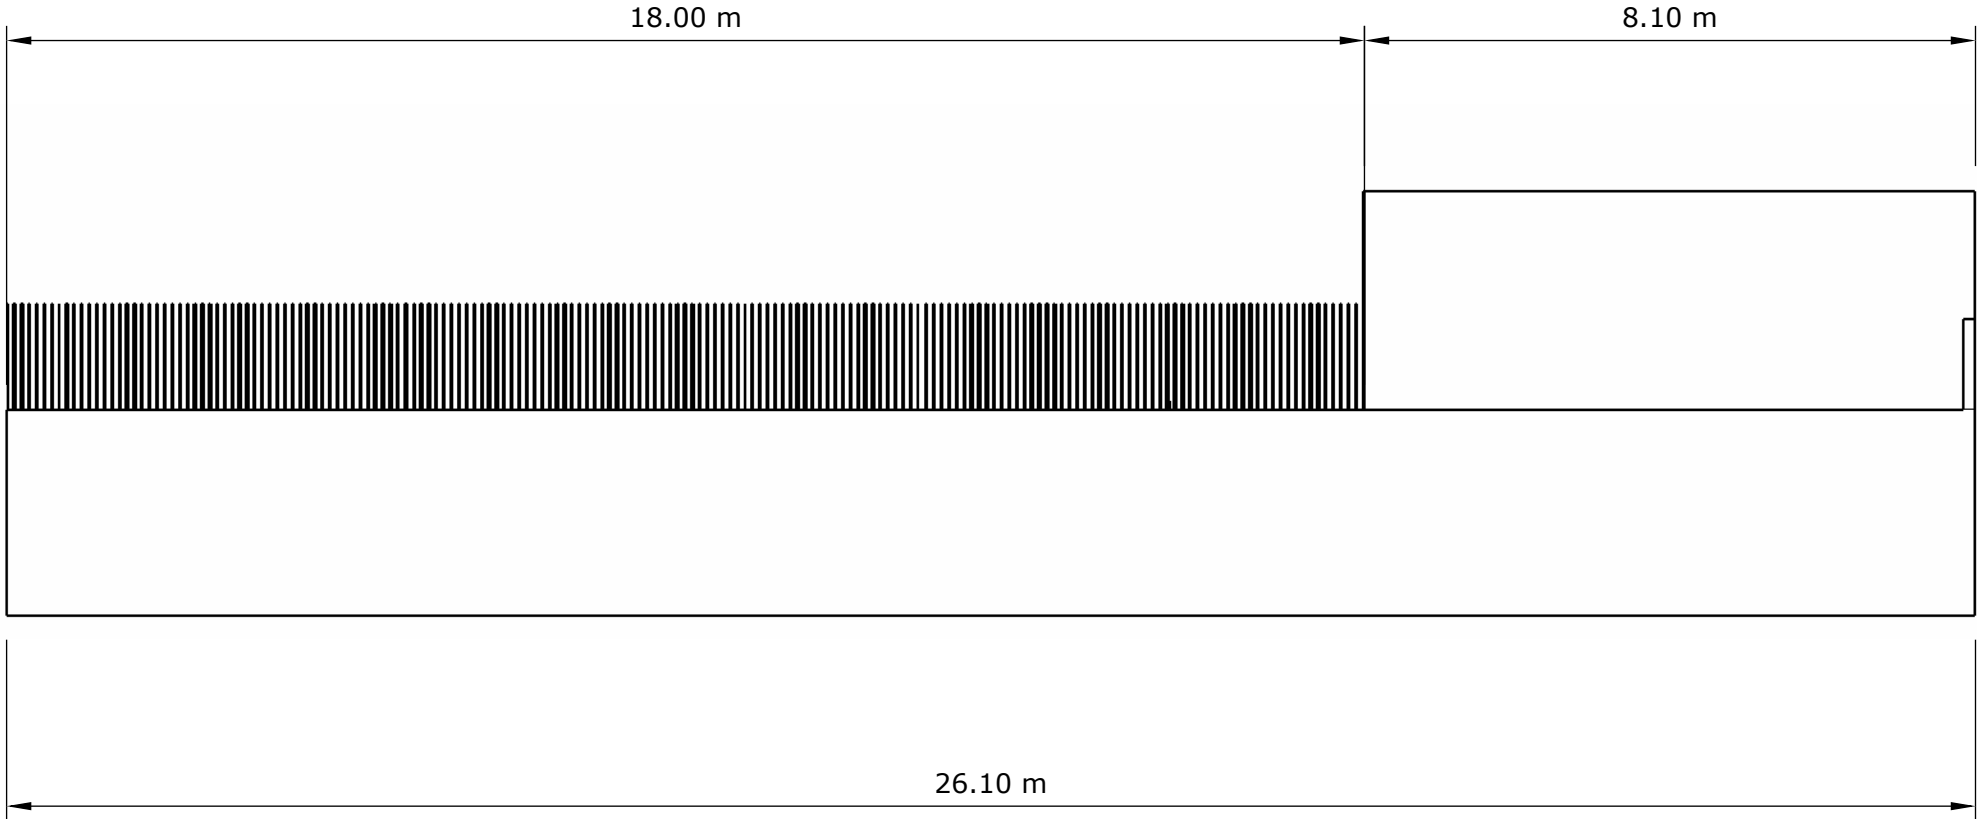

SCALE: 1:100