
 


CASTLE ST. SNOOKER CLUB - EXISTING REAR ELEVATION SECTION

A3 - 1:100

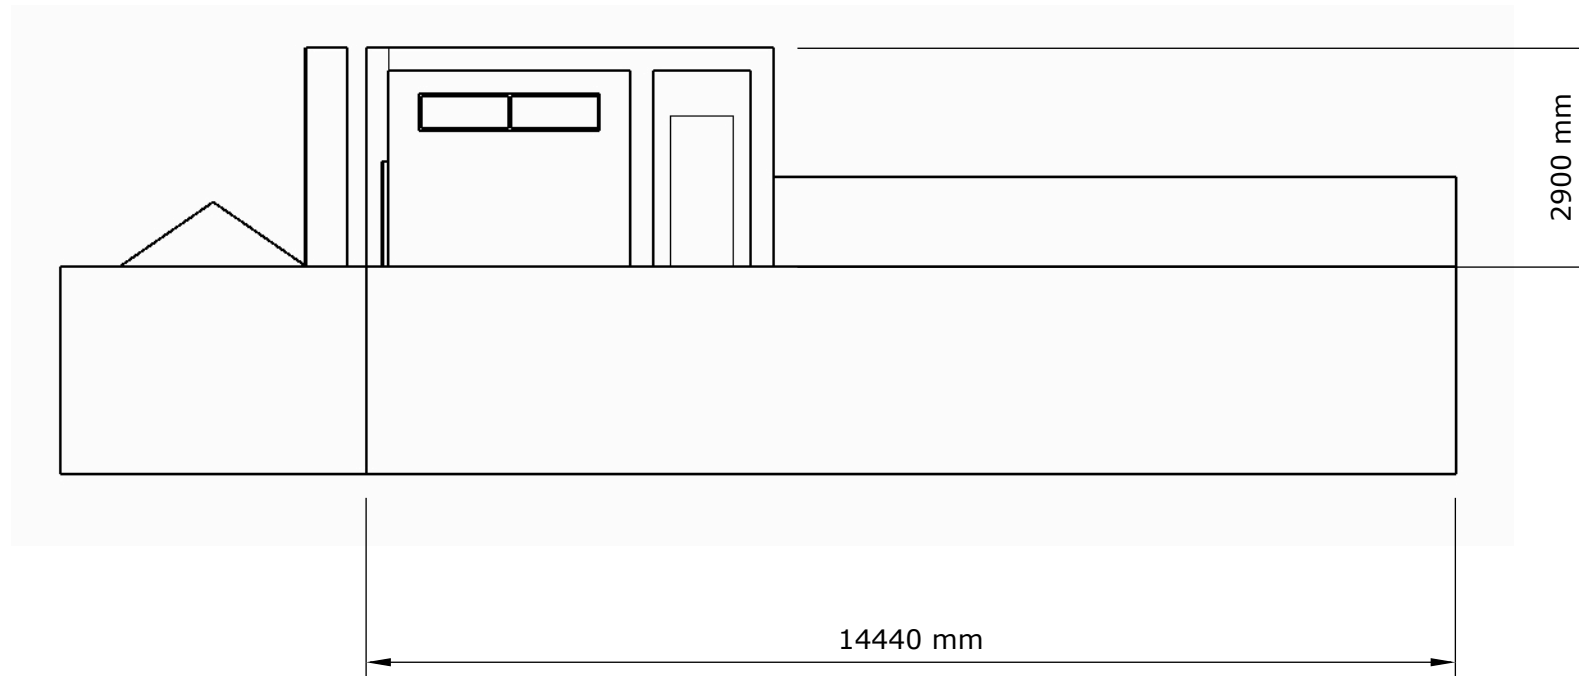

SCALE: 1:100