
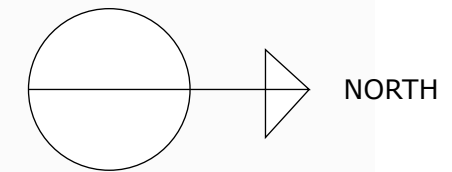
 


CASTLE ST. SNOOKER CLUB - PROPOSED SNOOKER CLUB - EAST ELEVATION SECTION

A3 1:100

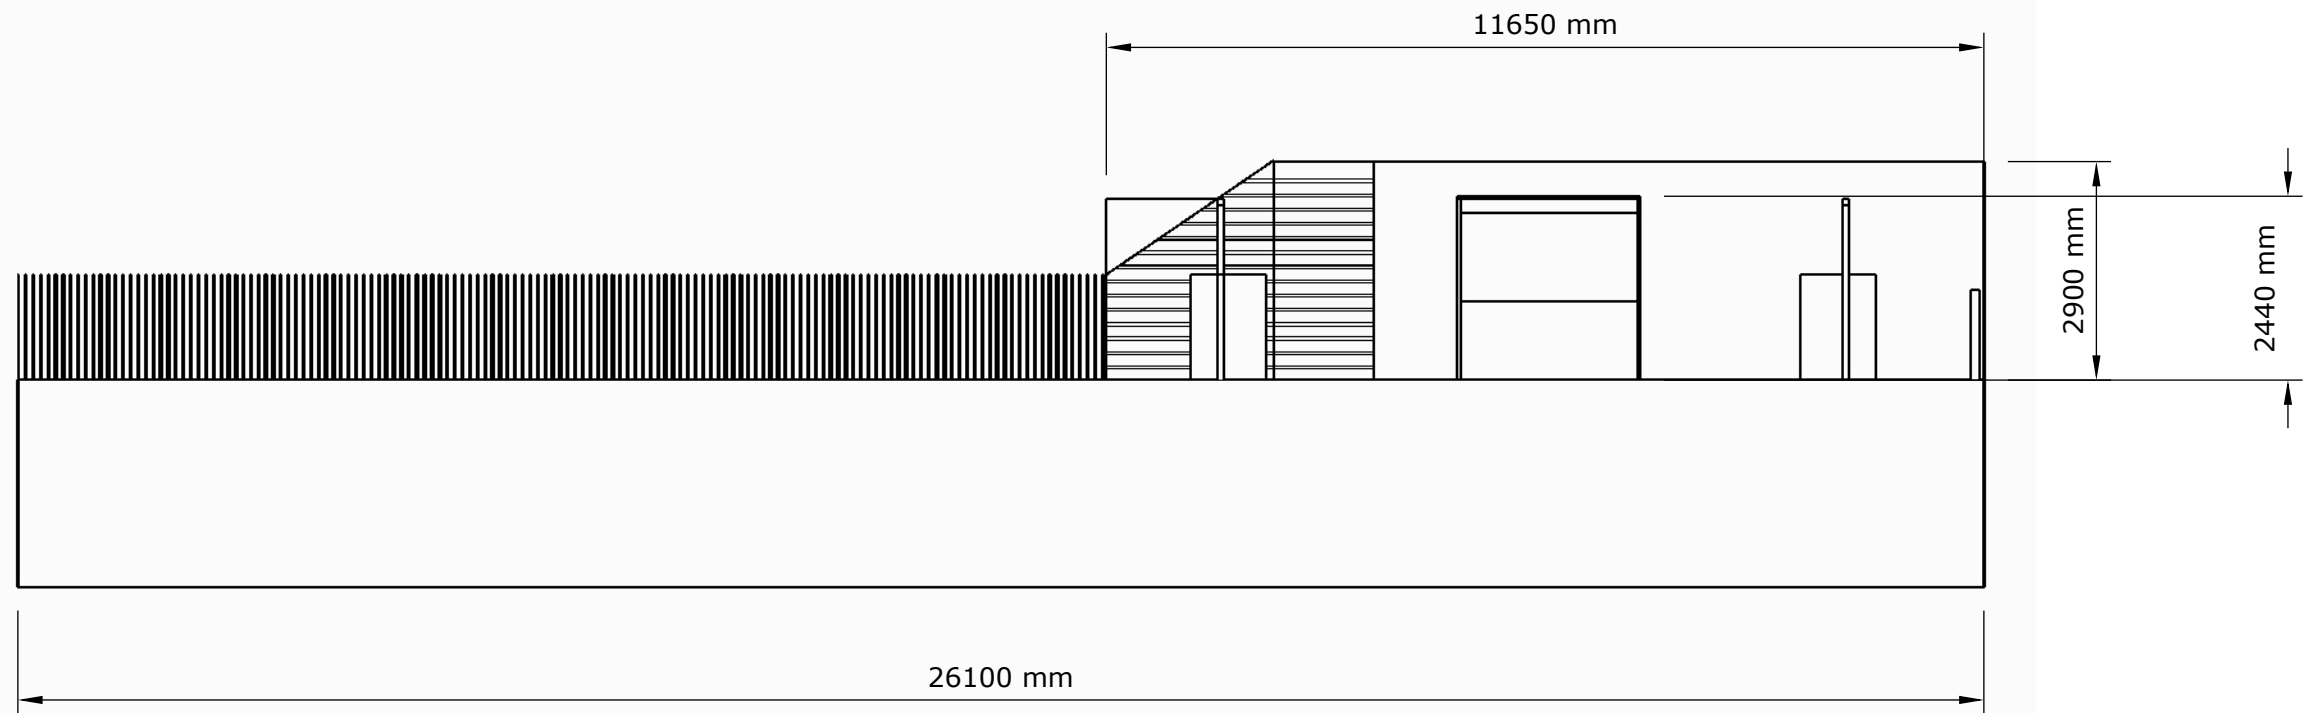

SCALE: 1:100