



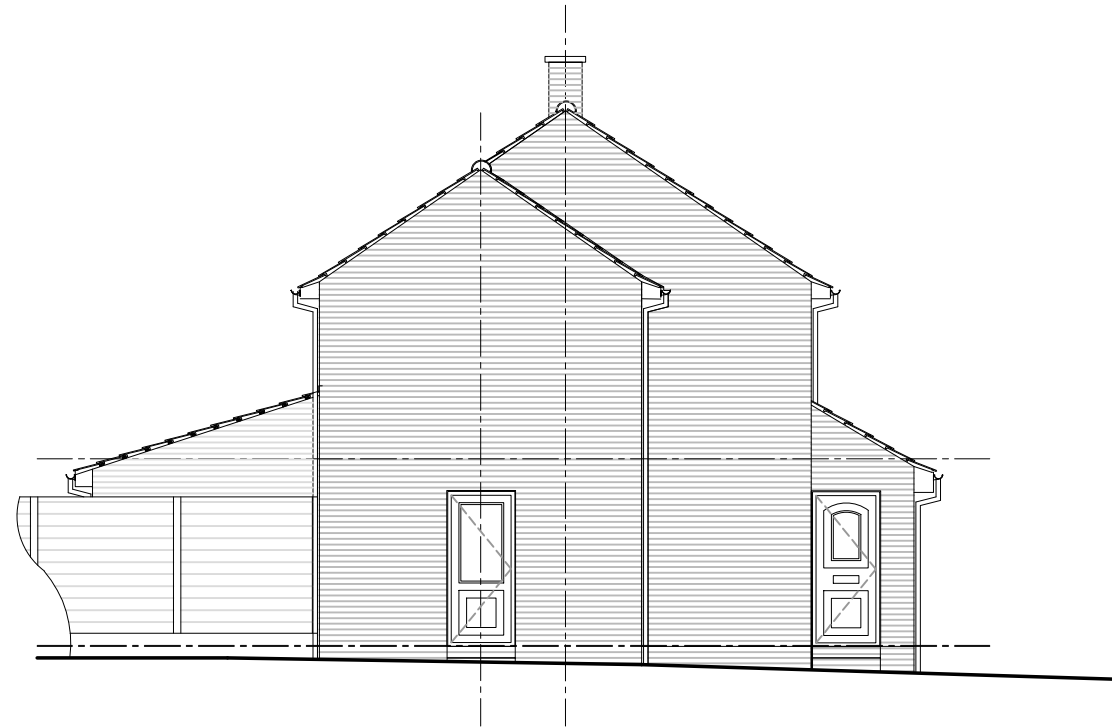


**NORTH-EAST ELEVATION**

1:50 at A1  
1:100 at A3

 



**NORTH-WEST ELEVATION**

1:50 at A1  
1:100 at A3

 


**SOUTH-WEST ELEVATION**

1:50 at A1  
1:100 at A3

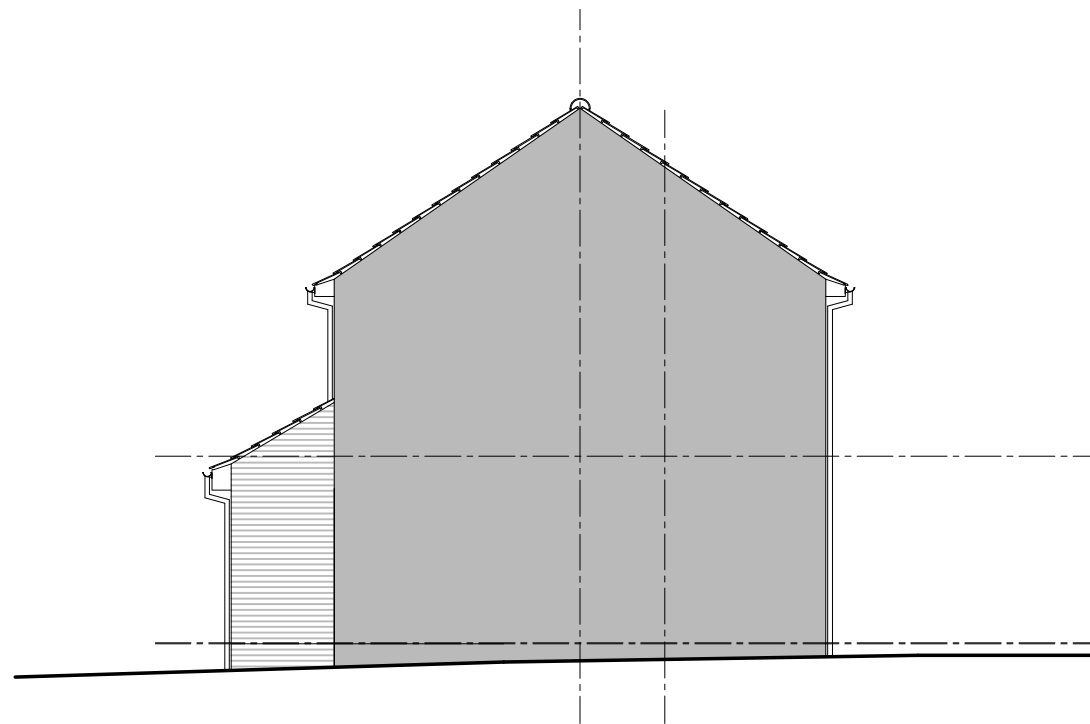 

**SOUTH-EAST ELEVATION**

1:50 at A1  
1:100 at A3

 

CLIENT  
MR DAVID ELLIS

JOB TITLE  
NO 87  
SUTTON FIELD, WHITEHILL,  
BORDON, HAMPSHIRE, GU35 9BS

DRAWING PURPOSE:  
EXISTING DRAWINGS

DRAWING TITLE  
ELEVATIONS

**GRADEN**  
DESIGN STUDIO LTD  
Email: graddendesign@gmail.com  
Tel: 079 4955 4930

SCALE: 1:50 AT A3  
DRAWN: DG  
DATE: 2021-06-26  
REVISION

PROJ NO: GD21-009  
DWG NO: EX\_006  
0