





NORTH-EAST ELEVATION

1:100 at A3

 


Vertical timber cladding.
Aluminium bi-folding doors.
Velux rooflight.

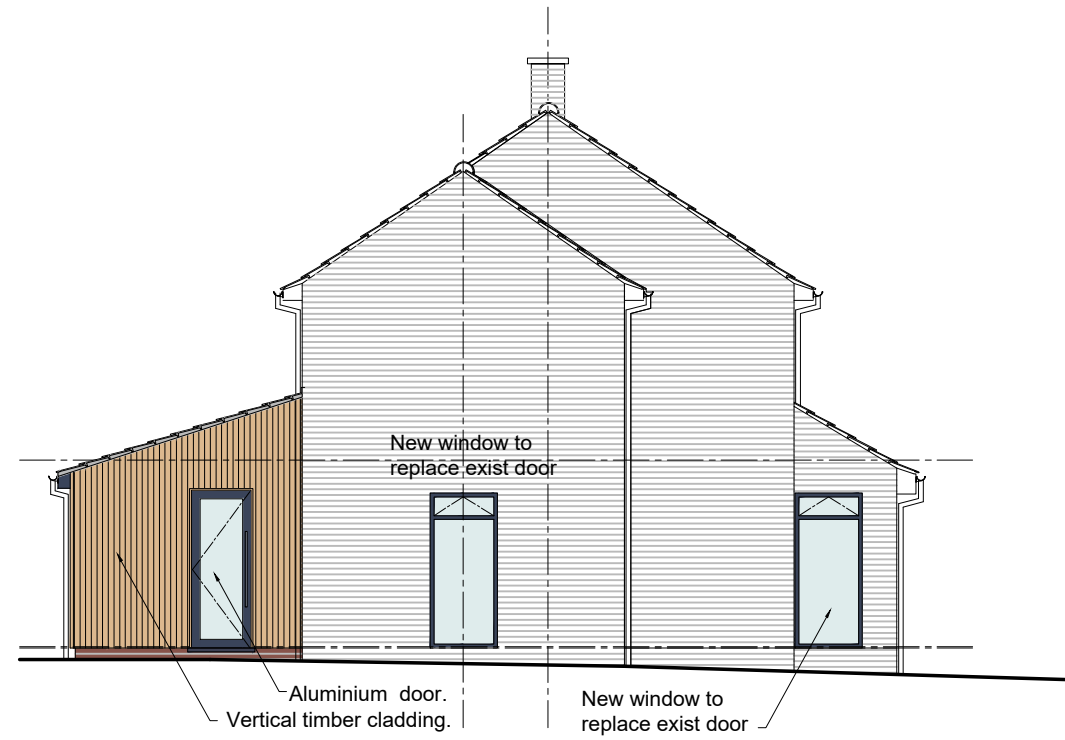

NORTH-WEST ELEVATION

1:100 at A3

 


Aluminium door.
Vertical timber cladding.
New window to replace exist door.
New window to replace exist door.




SOUTH-WEST ELEVATION

1:100 at A3

 


Remove exist window and replace with new entrance door with side light.

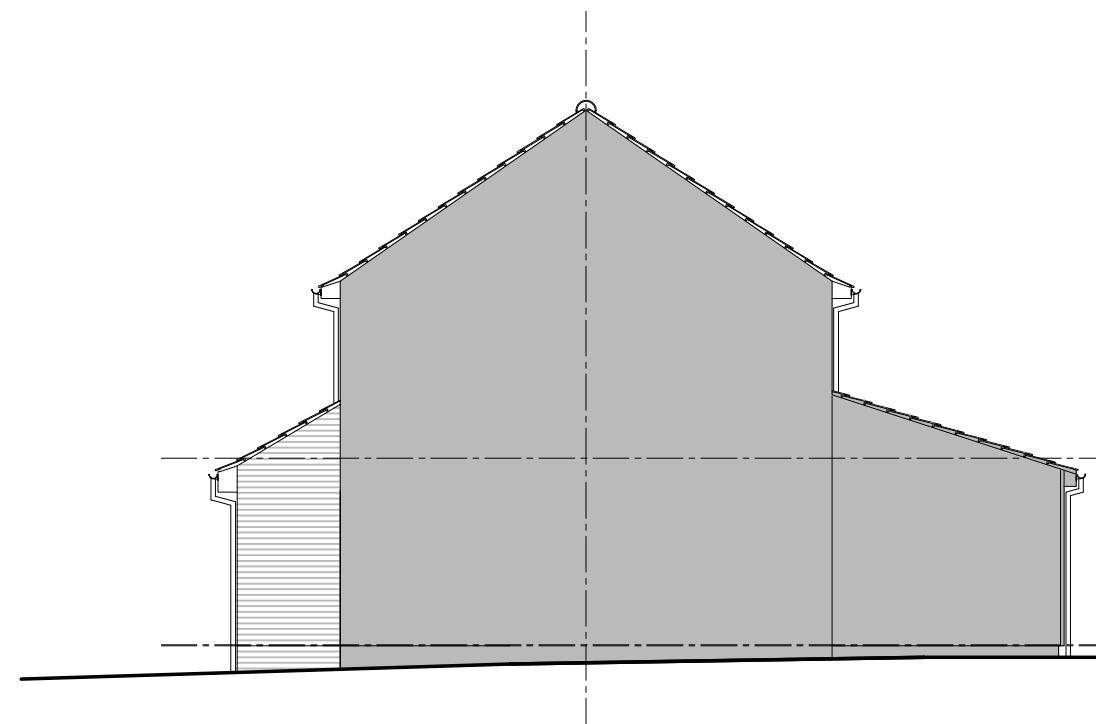

SOUTH-EAST ELEVATION

1:100 at A3

 

CLIENT
MR DAVID ELLIS

JOB TITLE
NO 87
SUTTON FIELD, WHITEHILL,
BORDON, HAMPSHIRE, GU35 9BS

DRAWING PURPOSE:
PROPOSED DRAWINGS

DRAWING TITLE
ELEVATIONS

GRADDEN
DESIGN STUDIO LTD
Email: graddendesign@gmail.com
Tel: 079 4955 4930

SCALE: 1:100 AT A3	DRAWN: DG	DATE: 2021-06-26	REVISION A
PROJ NO: GD21-009	DWG NO: P_006		