

 





SITE LOCATION PLAN

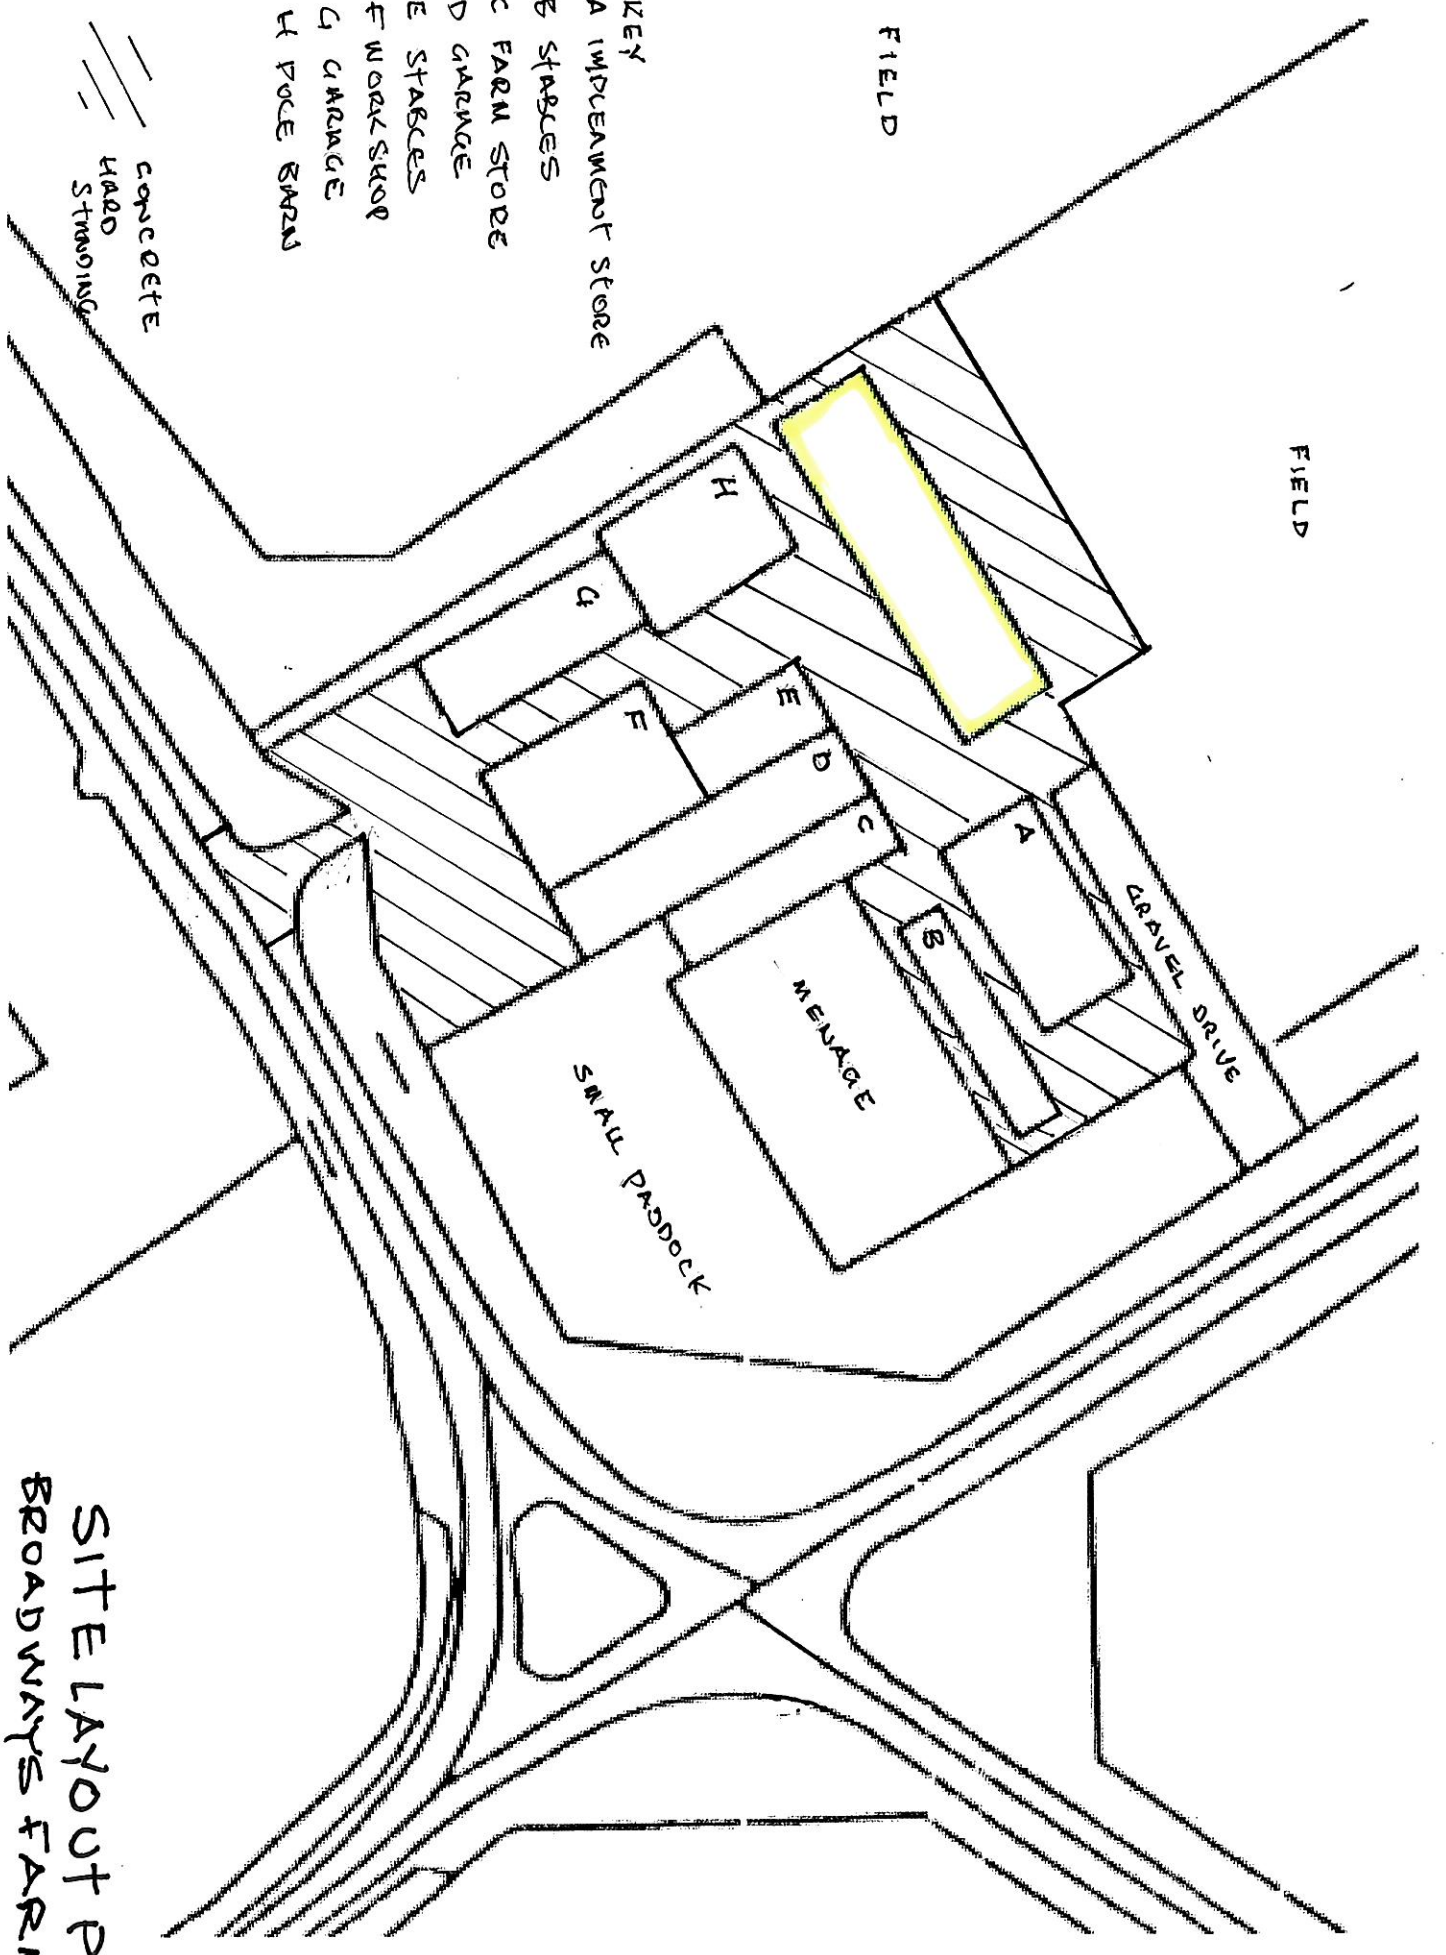



- KEY
- A IMPROVEMENT STORE
 - B STABLES
 - C FARM STORE
 - D GARAGE
 - E STABLES
 - F WORKSHOP
 - G GARAGE
 - H FENCE BARN

 CONCRETE
 HARD STANDING


SITE LAYOUT PLAN
BROADWAYS FARM

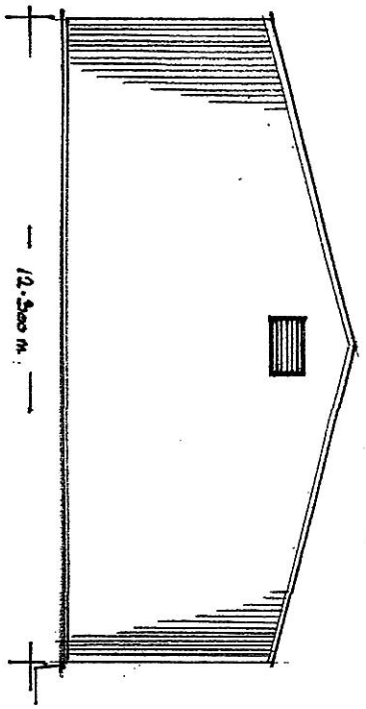

12.500 m

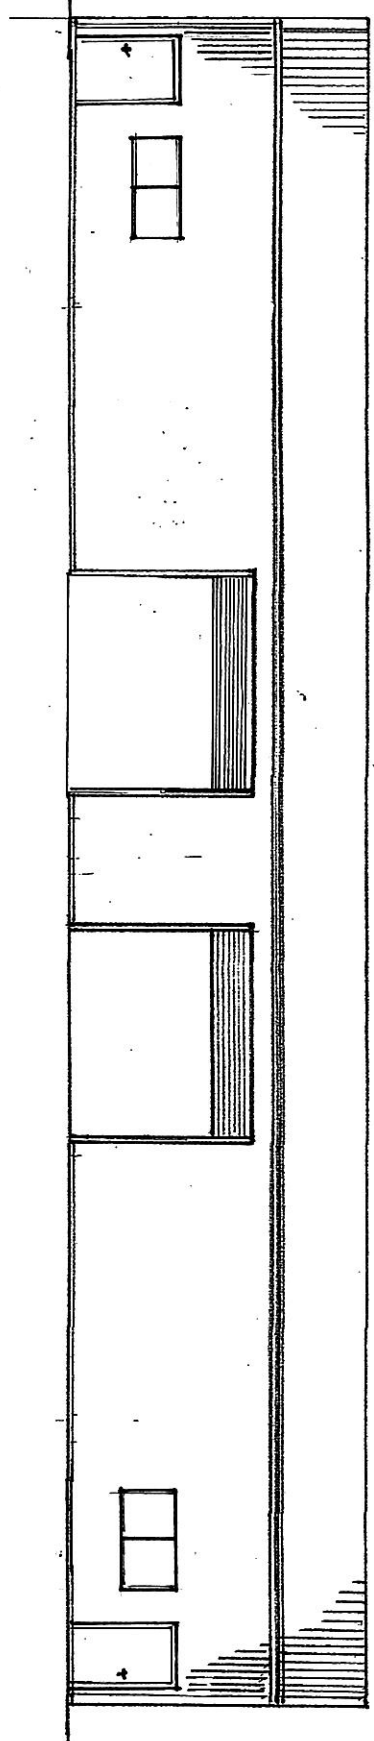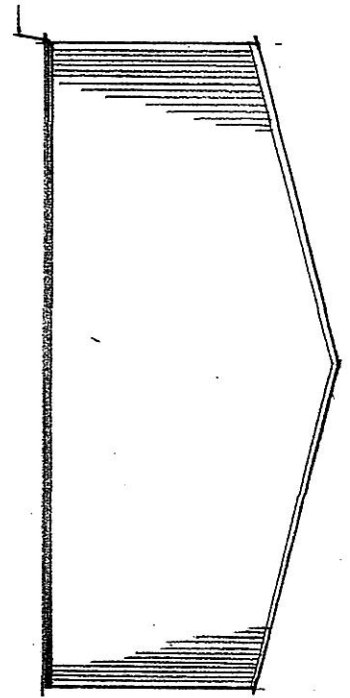

5.600 m to Ridge


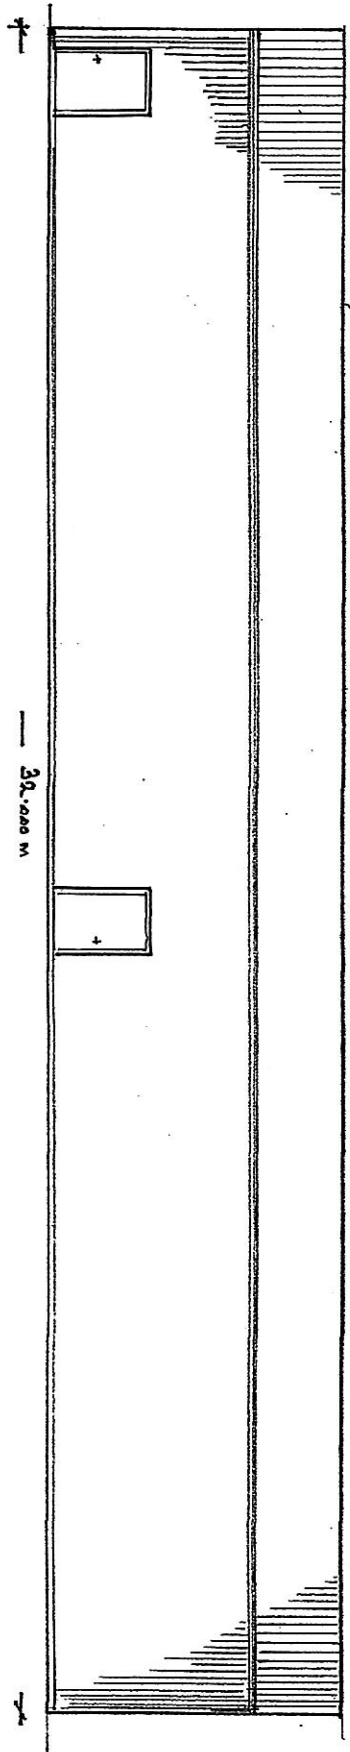


38.000 m


4.000 m to eave

PROPOSED ELEVATIONS.


Scale 1:100

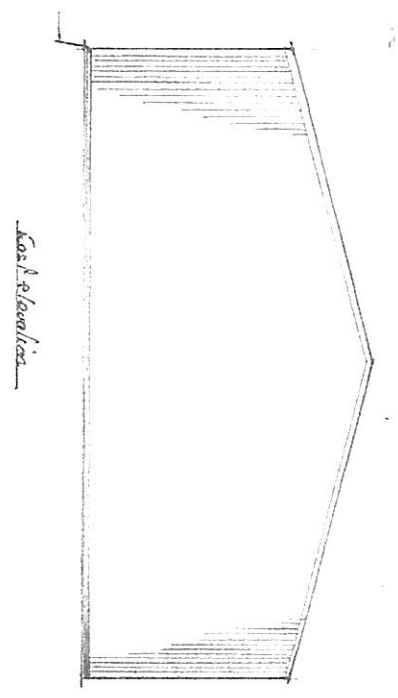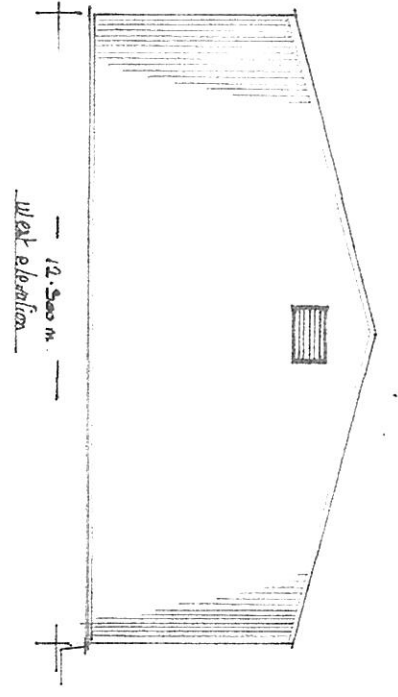


Scale 1:100
 Date 18-12-19
 Drawn by G.W./A.T.O.
 Drawn and designed by
 Tuckwell Farm Services

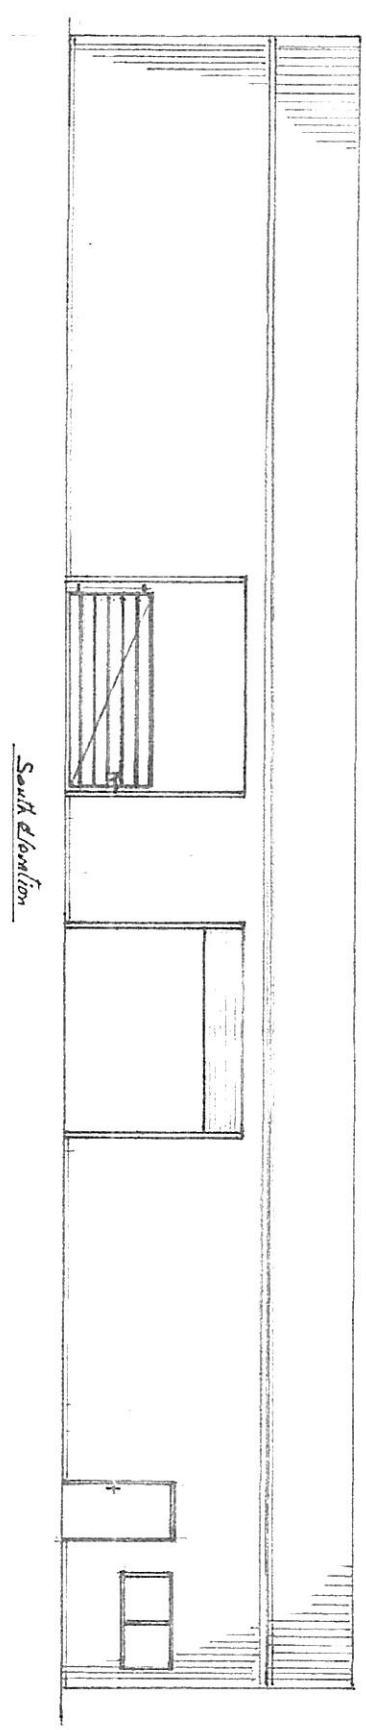

S-S
 Section to Ridge

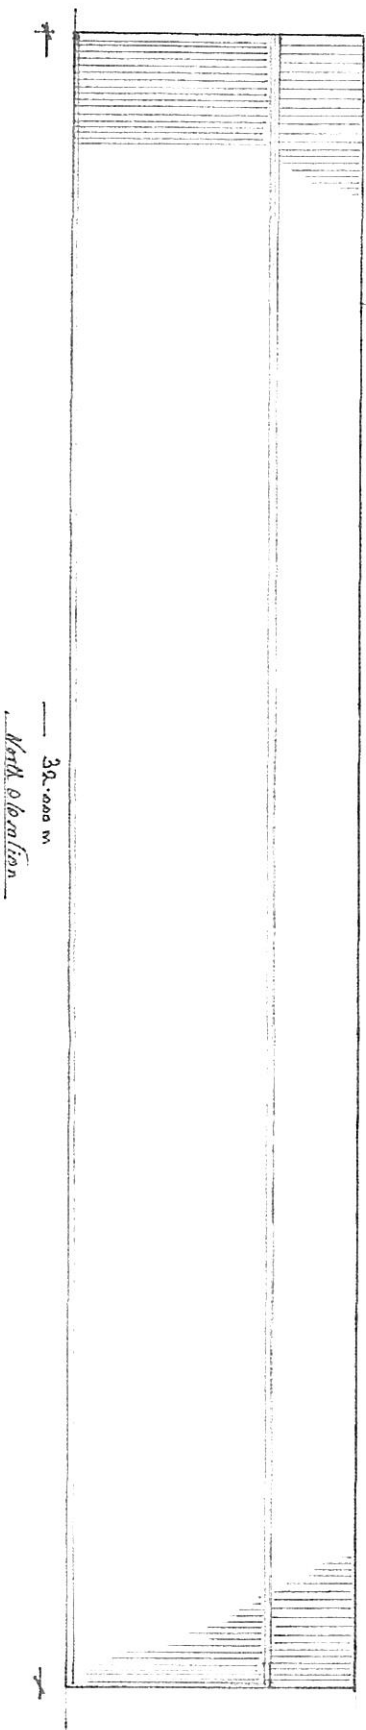


N-N
 Section to eave

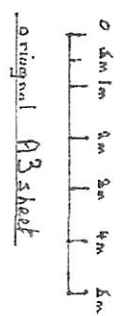

Proposed new Feed Store for Mr G Williams at Broadway Farm Drayton Parva

PREVIOUS ELEVATIONS.

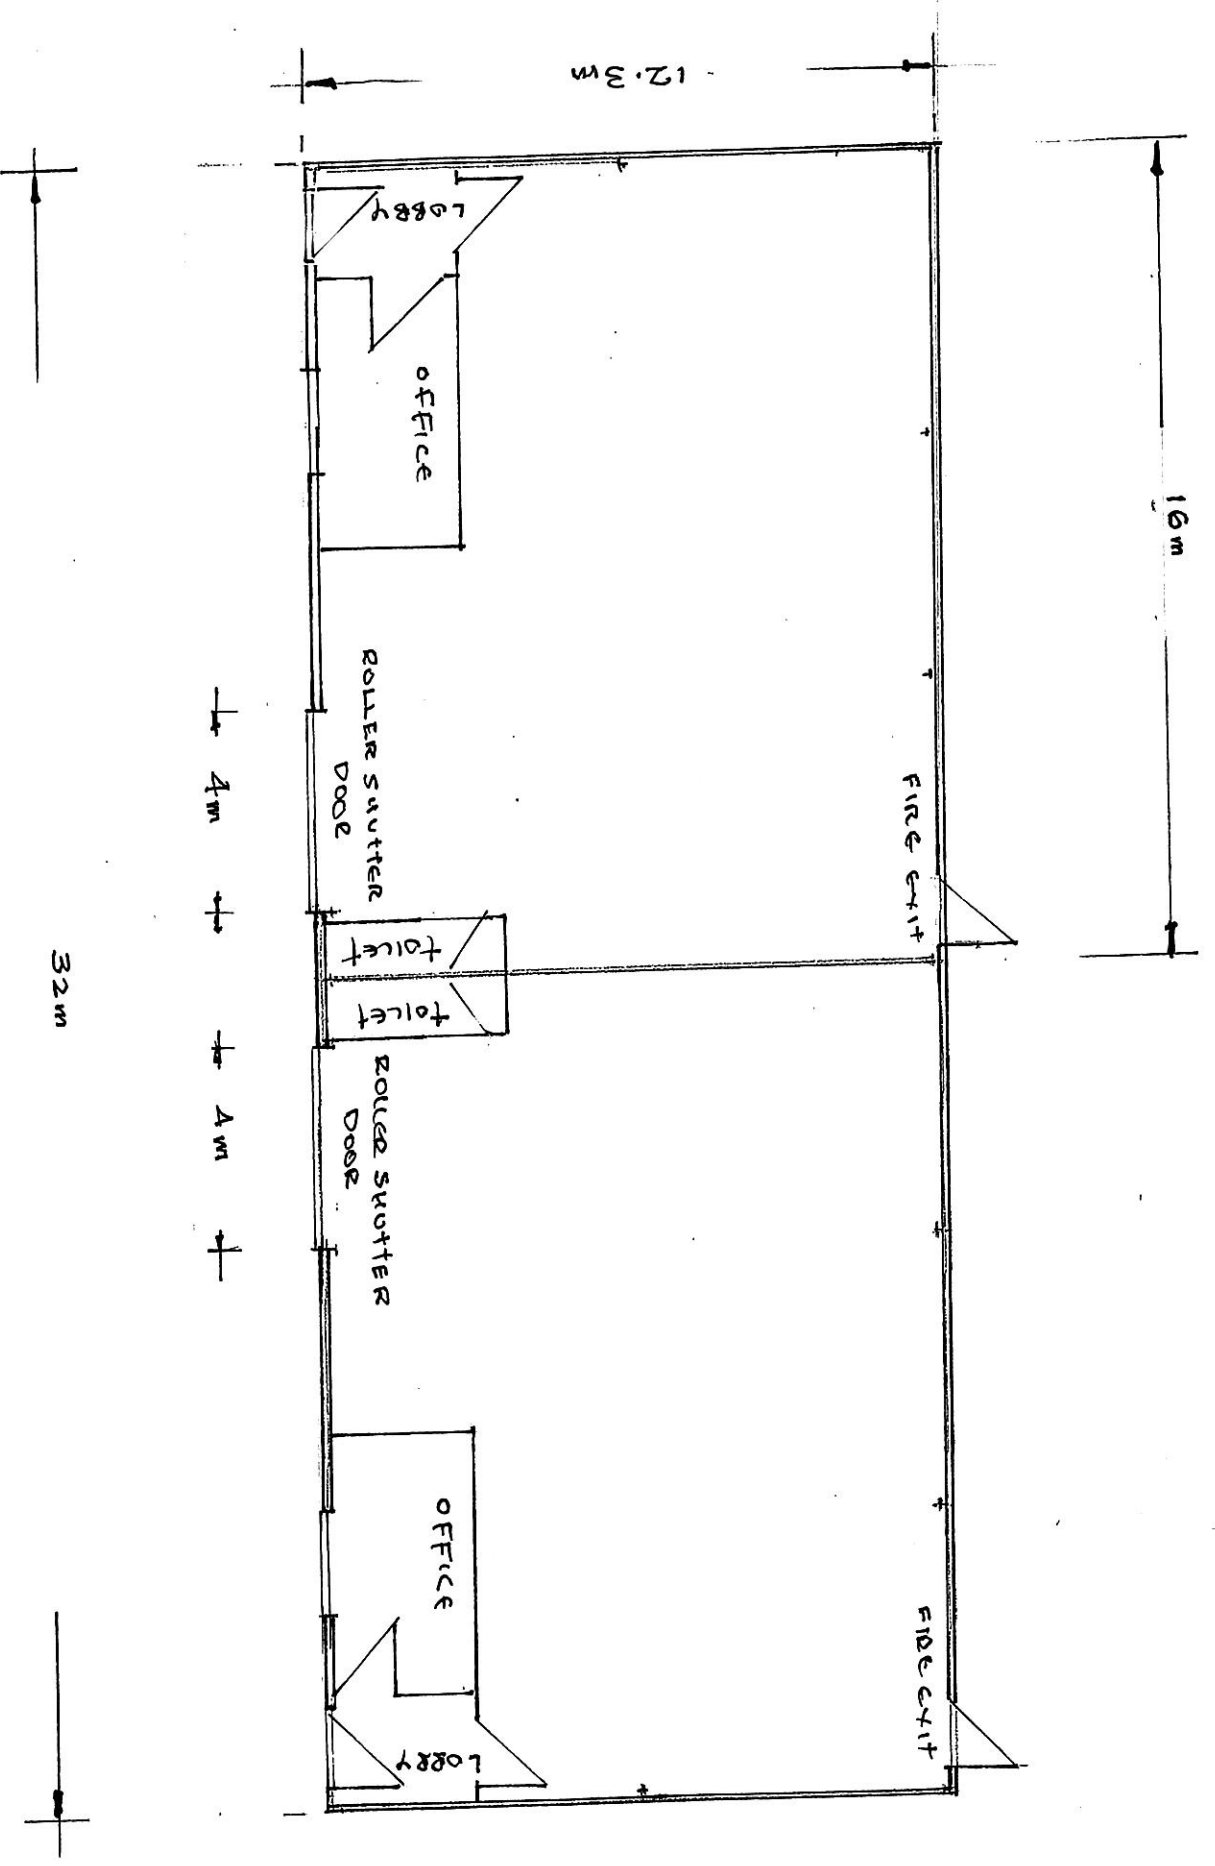


PROPOSED FLOOR PLAN

SCALE 1:100

Scale 1/100
Date 18-12-19
Dwg no. S. 63 / R.T. 1.

Drawn and designed by
The Kelt Farm Services

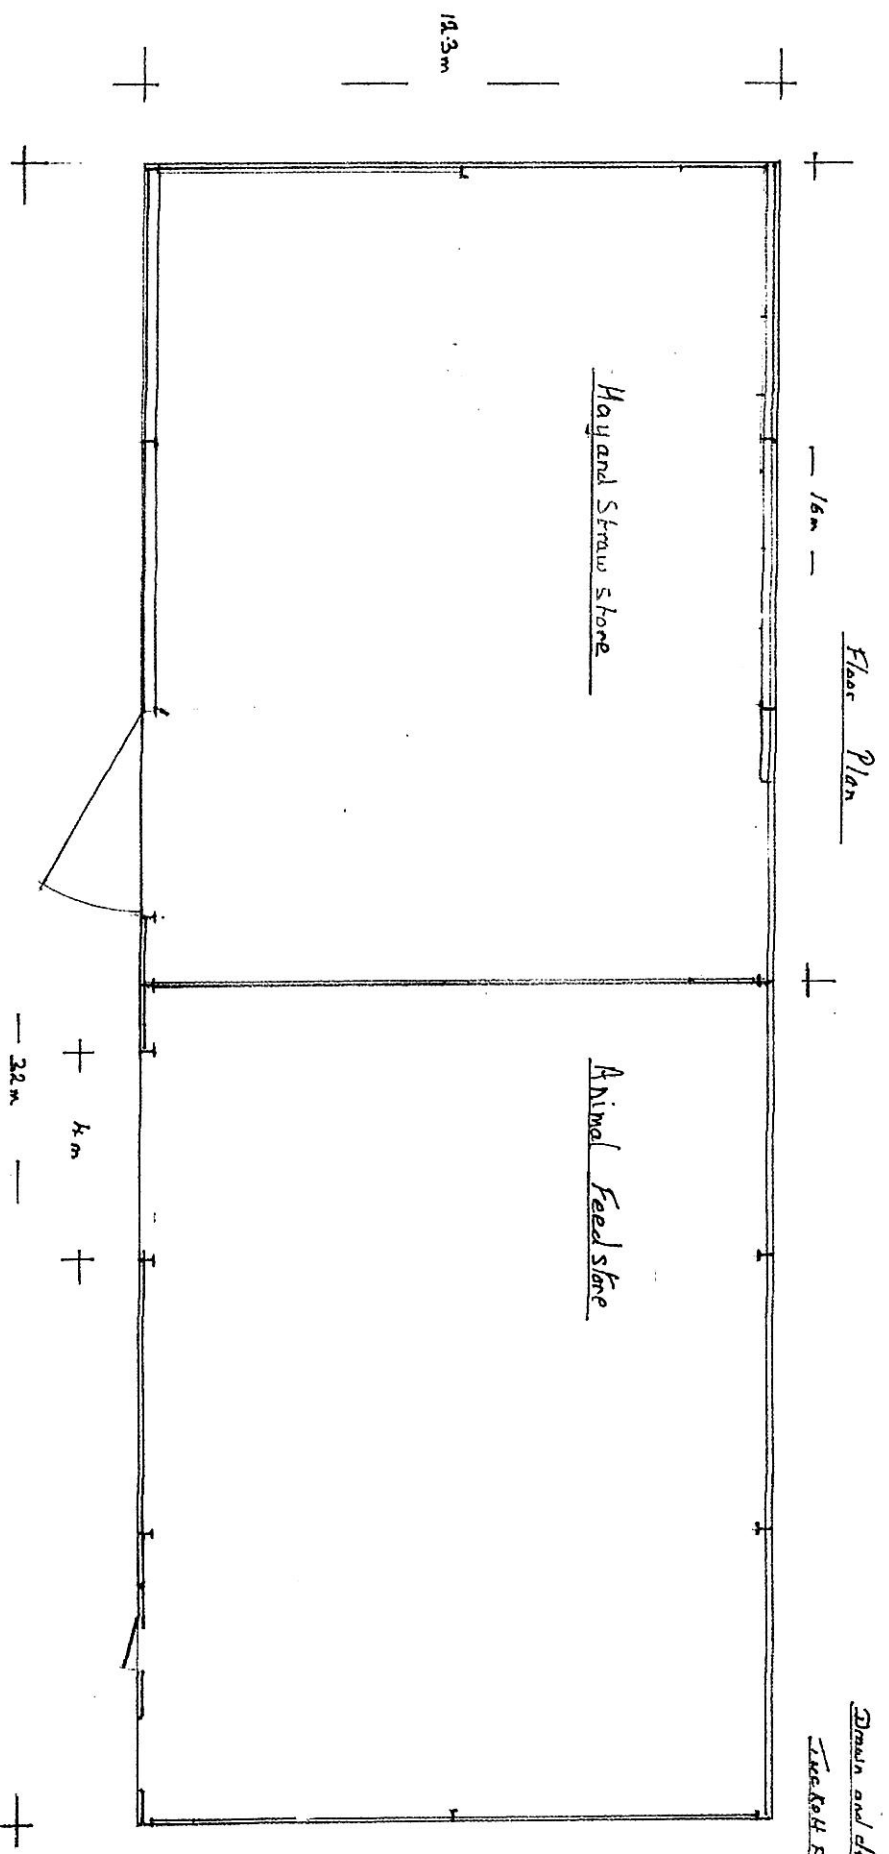

Proposed new Feed store for Mr. G. Williams
Broadway farm Dayton Parklee

PREVIOUS FLOOR PLAN

