





SOUTH ELEVATION
AS EXISTING

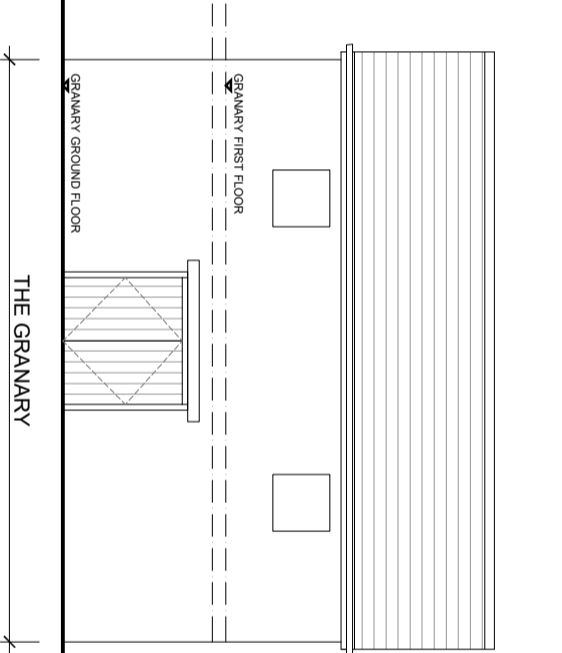


EAST ELEVATION
AS EXISTING

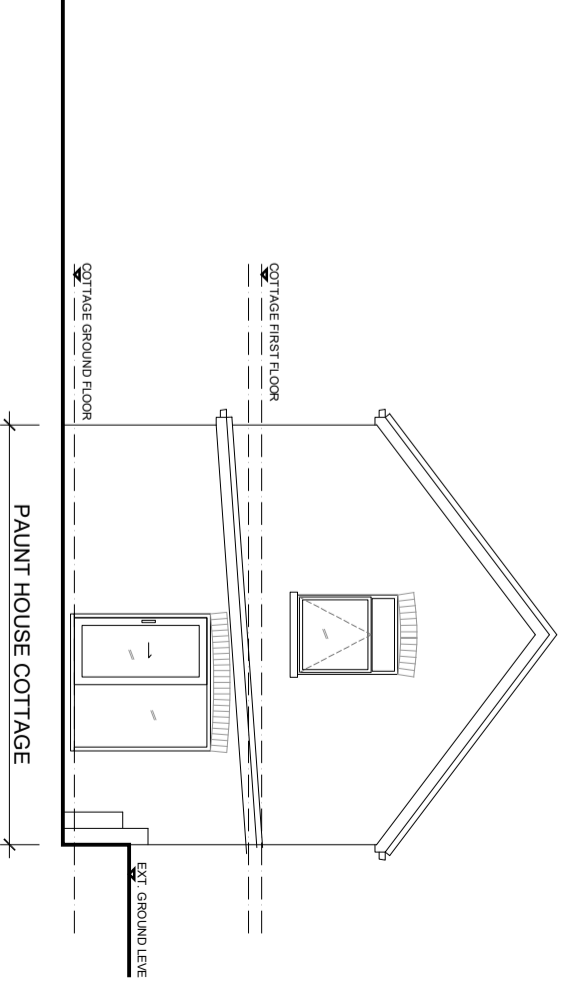

NORTH ELEVATION
AS EXISTING

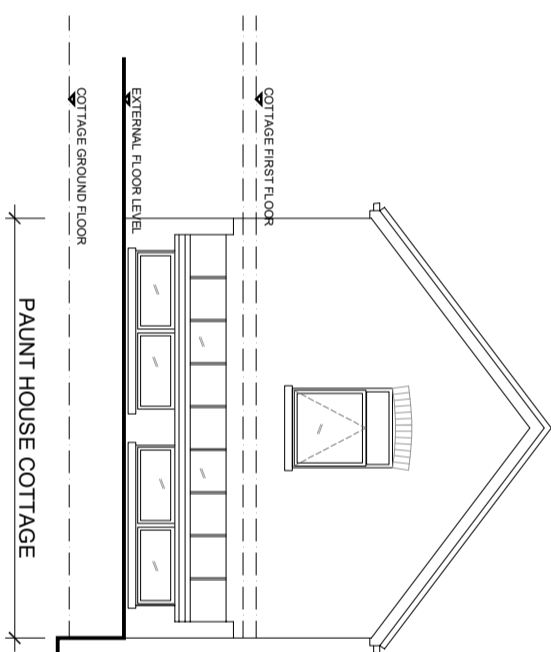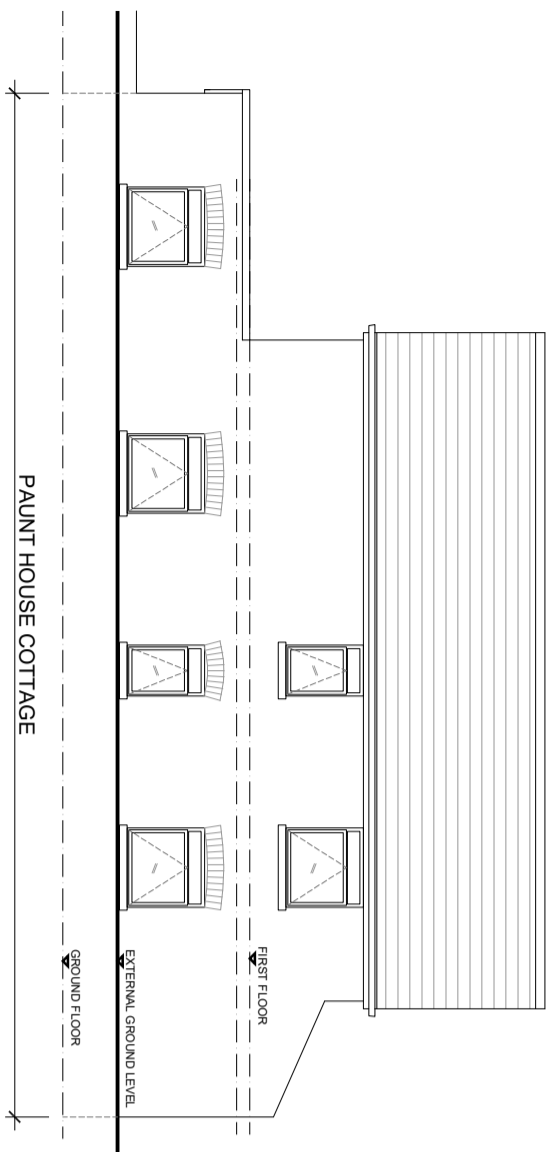

WEST ELEVATION
AS EXISTING

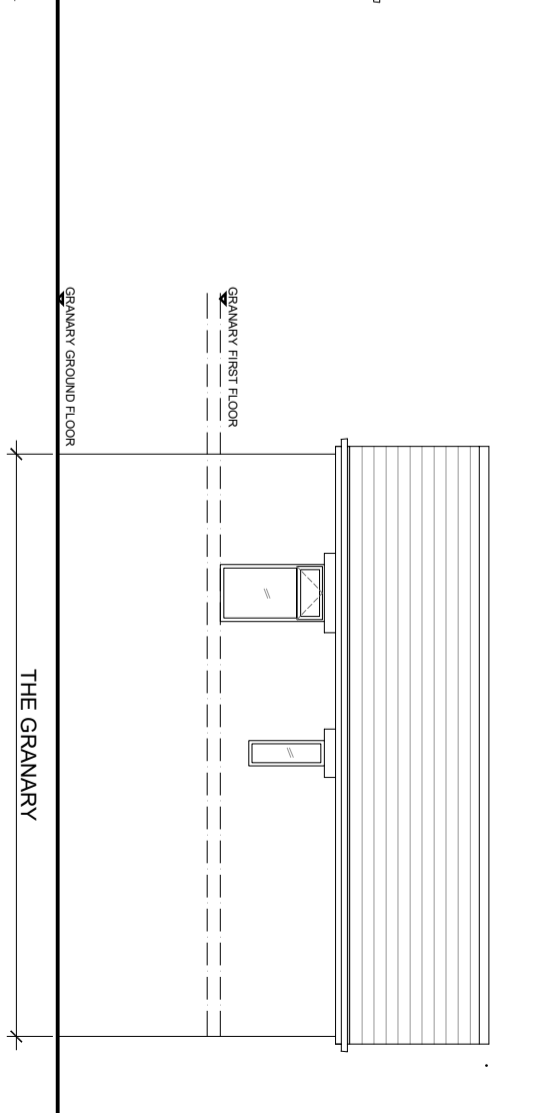

SIMPLE PLANS
PLANNING & DESIGN SERVICES
e: simpleplans76@gmail.com
www.simpleplans.net

© COPYRIGHT
No part of this drawing may be reproduced without written consent.
All contractors must visit site and be responsible for taking and checking all dimensions relating to this work.
Do not scale from this drawing.

REVISION NOTES

STATUS

PLANNING

PROJECT

GRANARY BUILDING CONVERSION
PAUNT HOUSE FARM, NEWENT, GL18 1LR

DATE DRAWN BY: JD
DRAWING TIME: 07.11.21

SCALE: 1:100@A3
PROJECT NO:
DRAWING NO: PL02
REV: