




SOUTH ELEVATION
AS PROPOSED

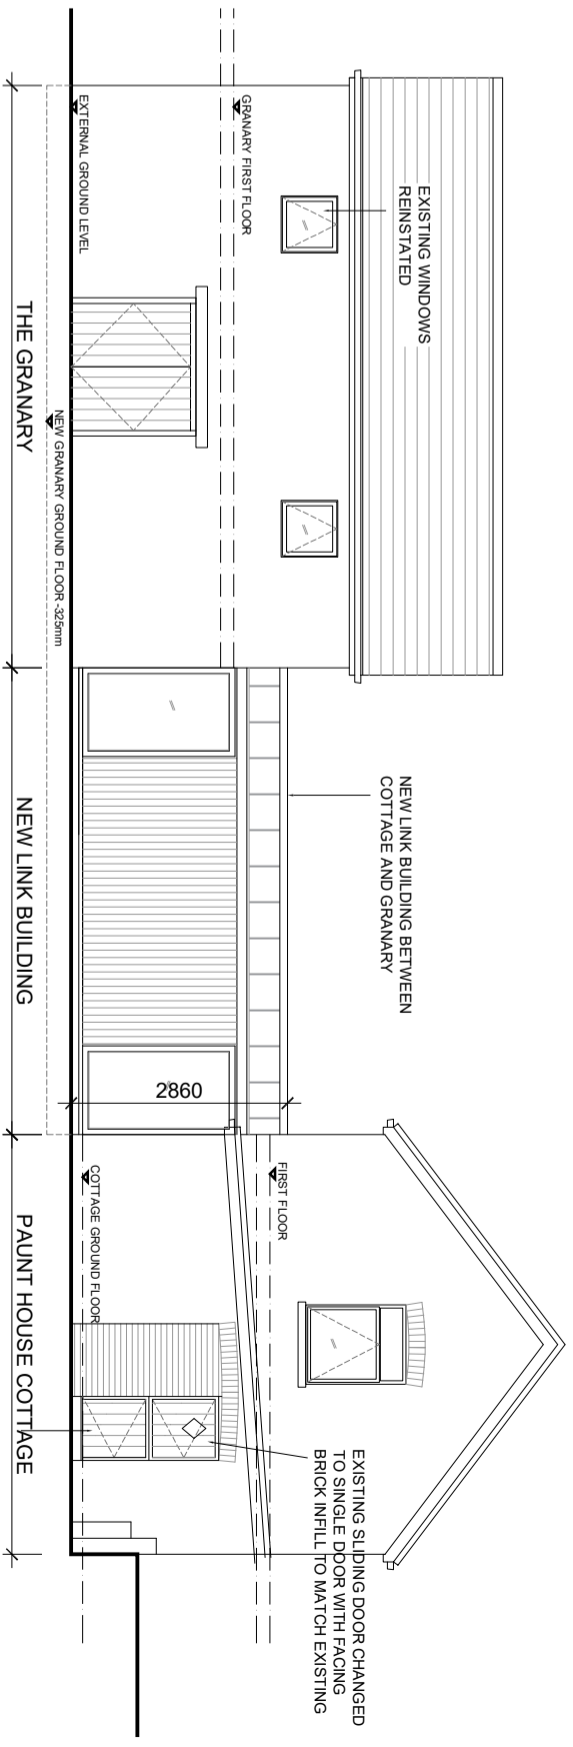

EAST ELEVATION
AS PROPOSED

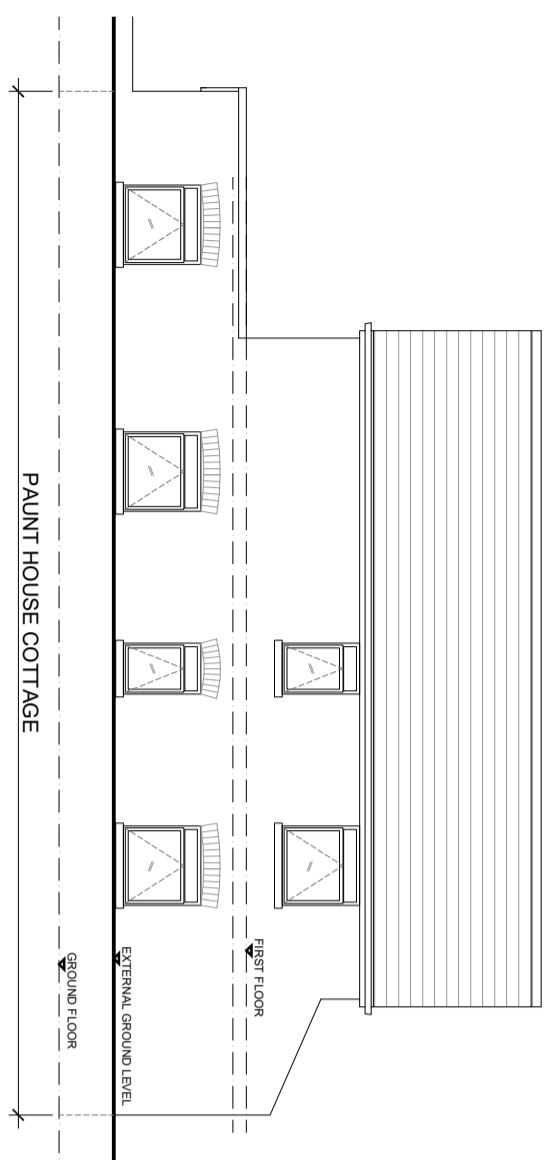

NORTH ELEVATION
AS PROPOSED

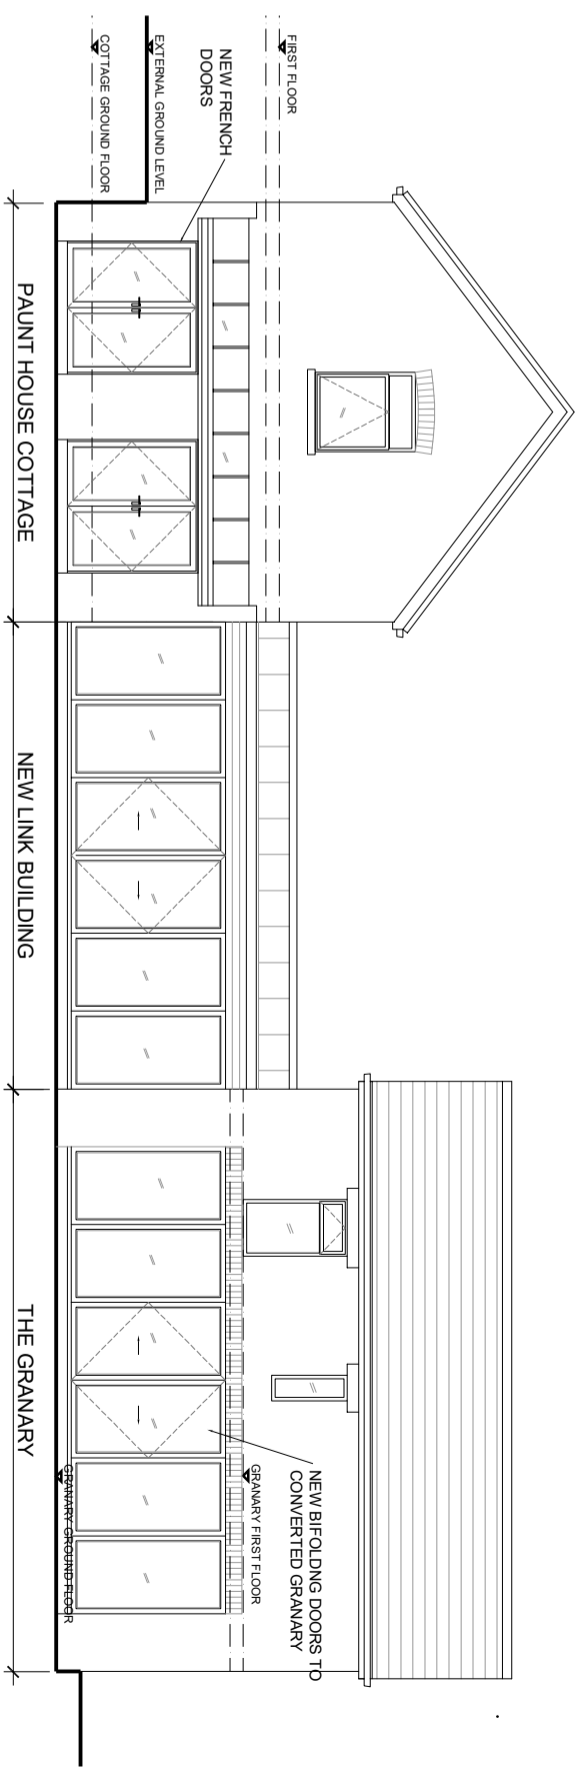

WEST ELEVATION
AS PROPOSED

SIMPLE PLANS
PLANNING & DESIGN SERVICES
e: simpleplans76@gmail.com
www.simpleplans.net
TEL: 07715 707733

© COPYRIGHT
No part of this drawing may be reproduced without written consent. All contractors must visit site and be responsible for taking and checking all dimensions relating to this work. Do not scale from this drawing.

REVISION NOTES

STATUS
PLANNING

| | | | |
|---|----|------------|------|
| PROJECT | | SCALE | |
| GRANARY BUILDING CONVERSION PAUNT HOUSE FARM, NEWENT, GL18 1LR | | 1:100@A3 | |
| DATE DRAWN BY | JD | DRAWING NO | PL04 |
| 07.11.21 | | PROJECT NO | |
| ELEVATIONS AS PROPOSED | | REV | |