

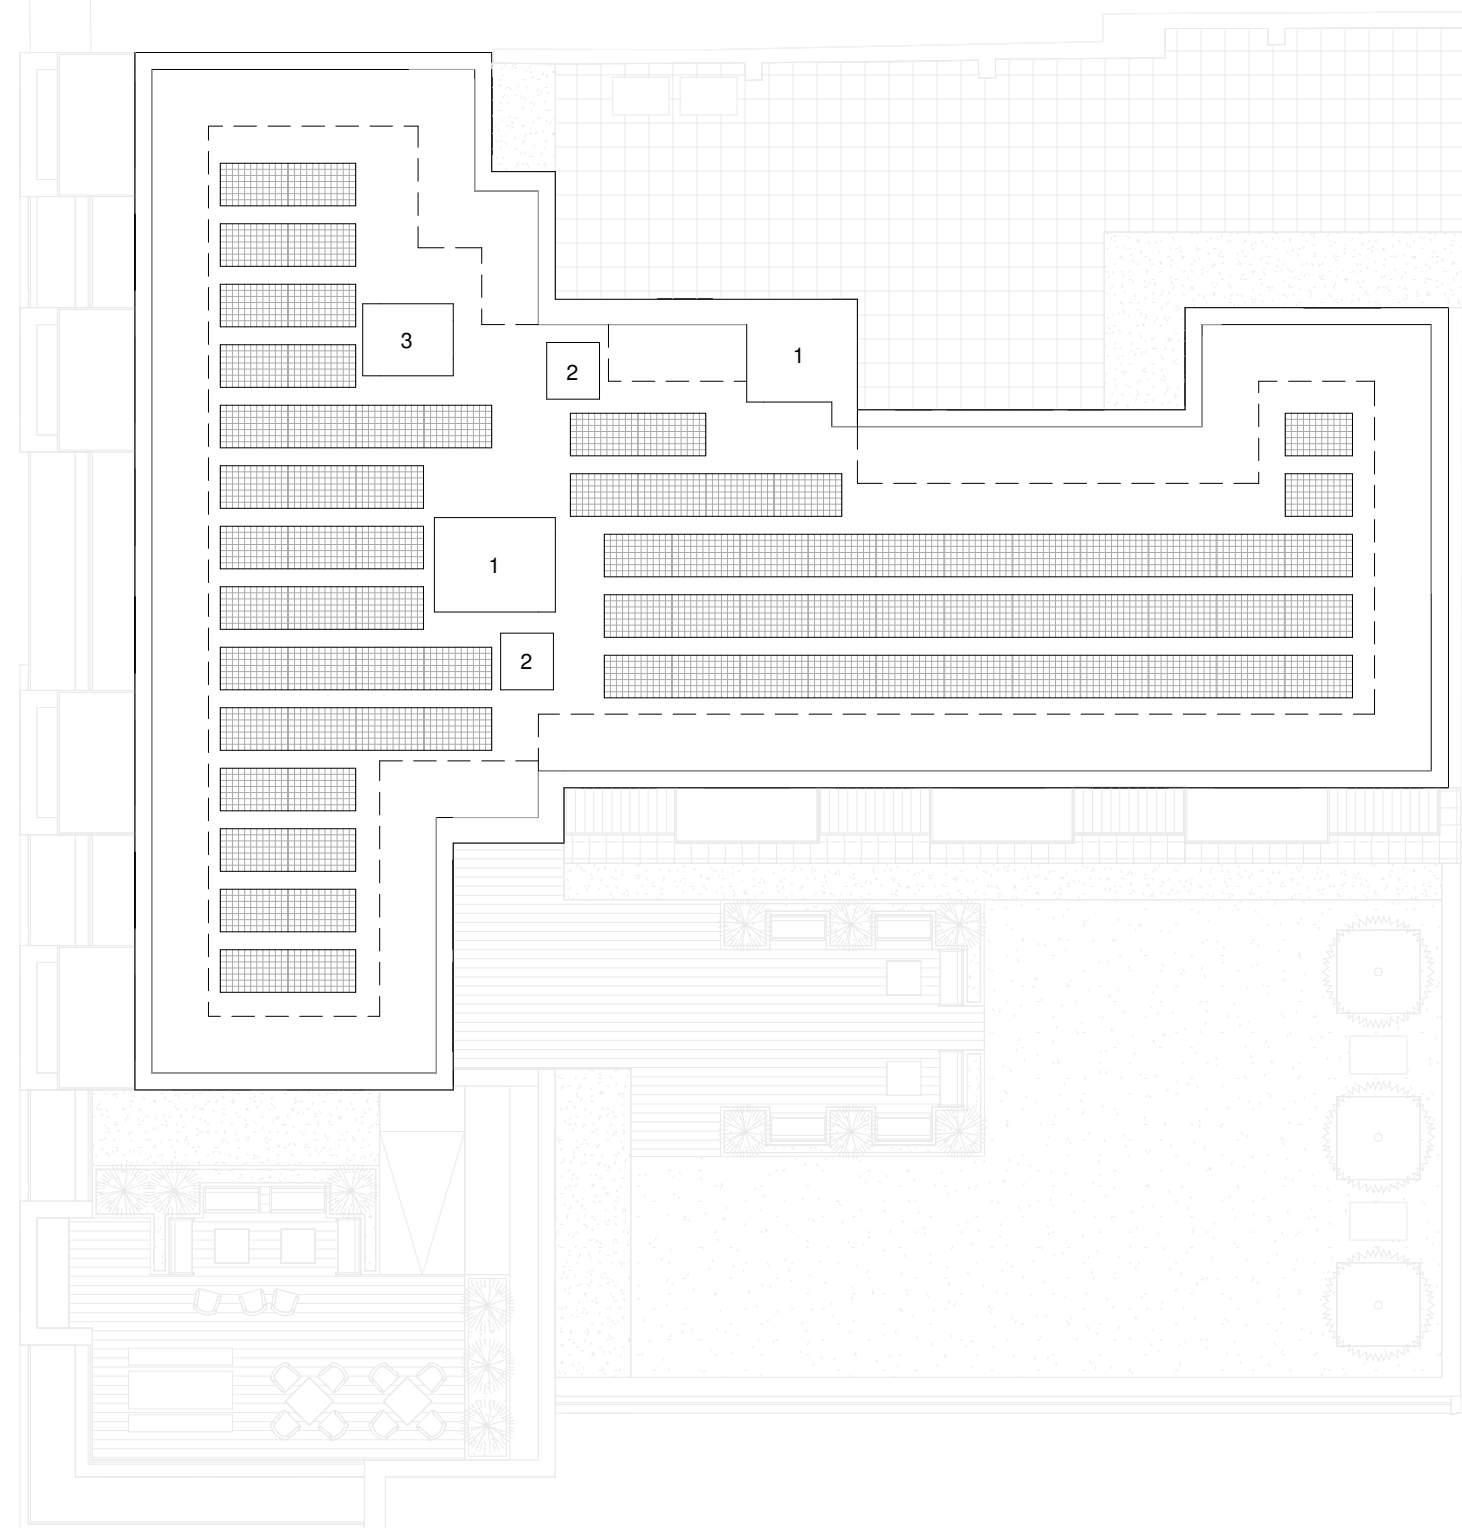


Notes
 Do not scale from this drawing. All dimensions to be checked on site prior to construction and any discrepancies reported to the Architect.
 HAUS Collective Ltd owns the copyright of this [design/drawing/document].
 Which must not be produced in whole or part without the written permission of HAUS Collective Ltd.

- 1 LIFT OVERRUN
- 2 AOV
- 3 SMOKE SHAFT
-  ZONE FOR DAVIT SYSTEM AND POP UP BALSUTRADE
-  PHOTOVOLTAIC PANELS



Rev	Description	Date	Drawn	Check
P01	Planning Issue	13/10/21	HG	CH
P00	First Issue	24/09/21	HG	CH

Client
Nevis Properties

Project Title
**131 MINERVA STREET
 GLASGOW**

Drawing Title
ROOF PLAN

Scale	Size	Date	Drawn	Checked
1 : 200	A3	08/04/21	HJ	CH

Project No	Drawing No	Re
210012	(20)110	P01

Status
PLANNING

