




DIMENSIONS NOT TO BE SCALED FROM THIS DRAWING




architecture & surveying

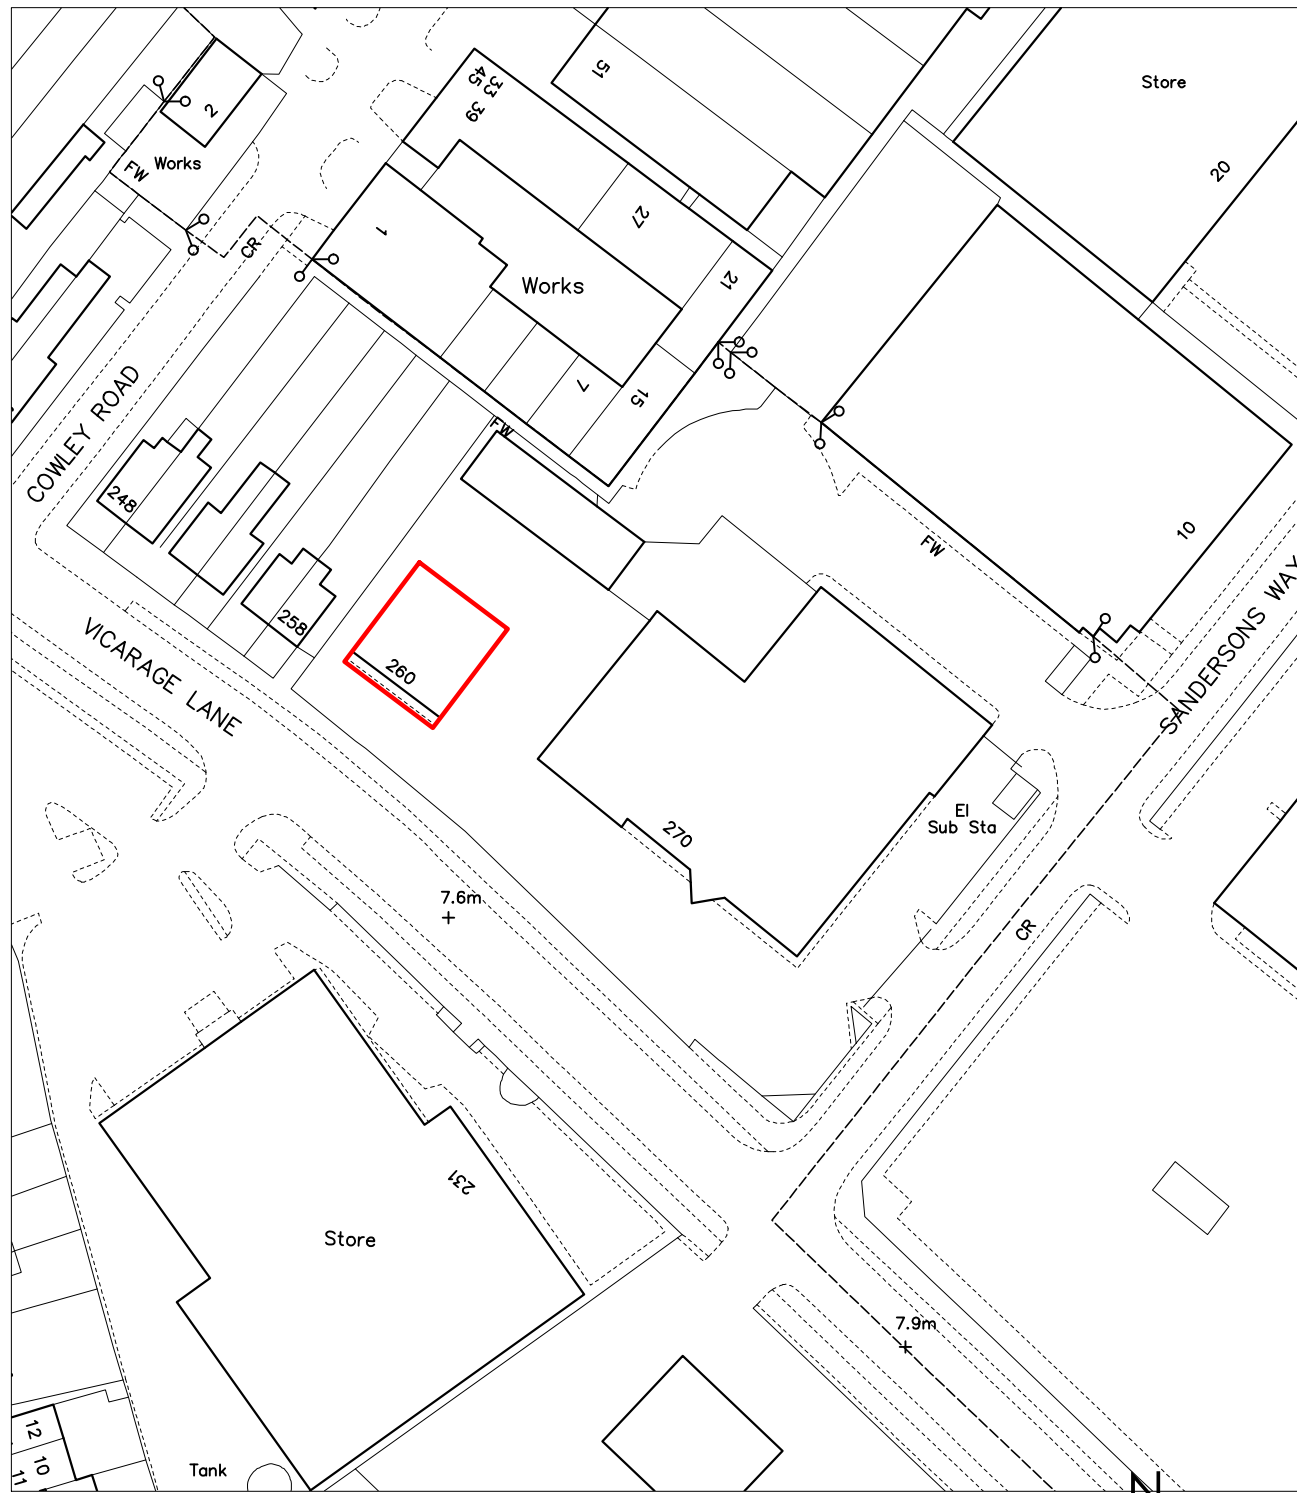

Location Plan (1:1000)

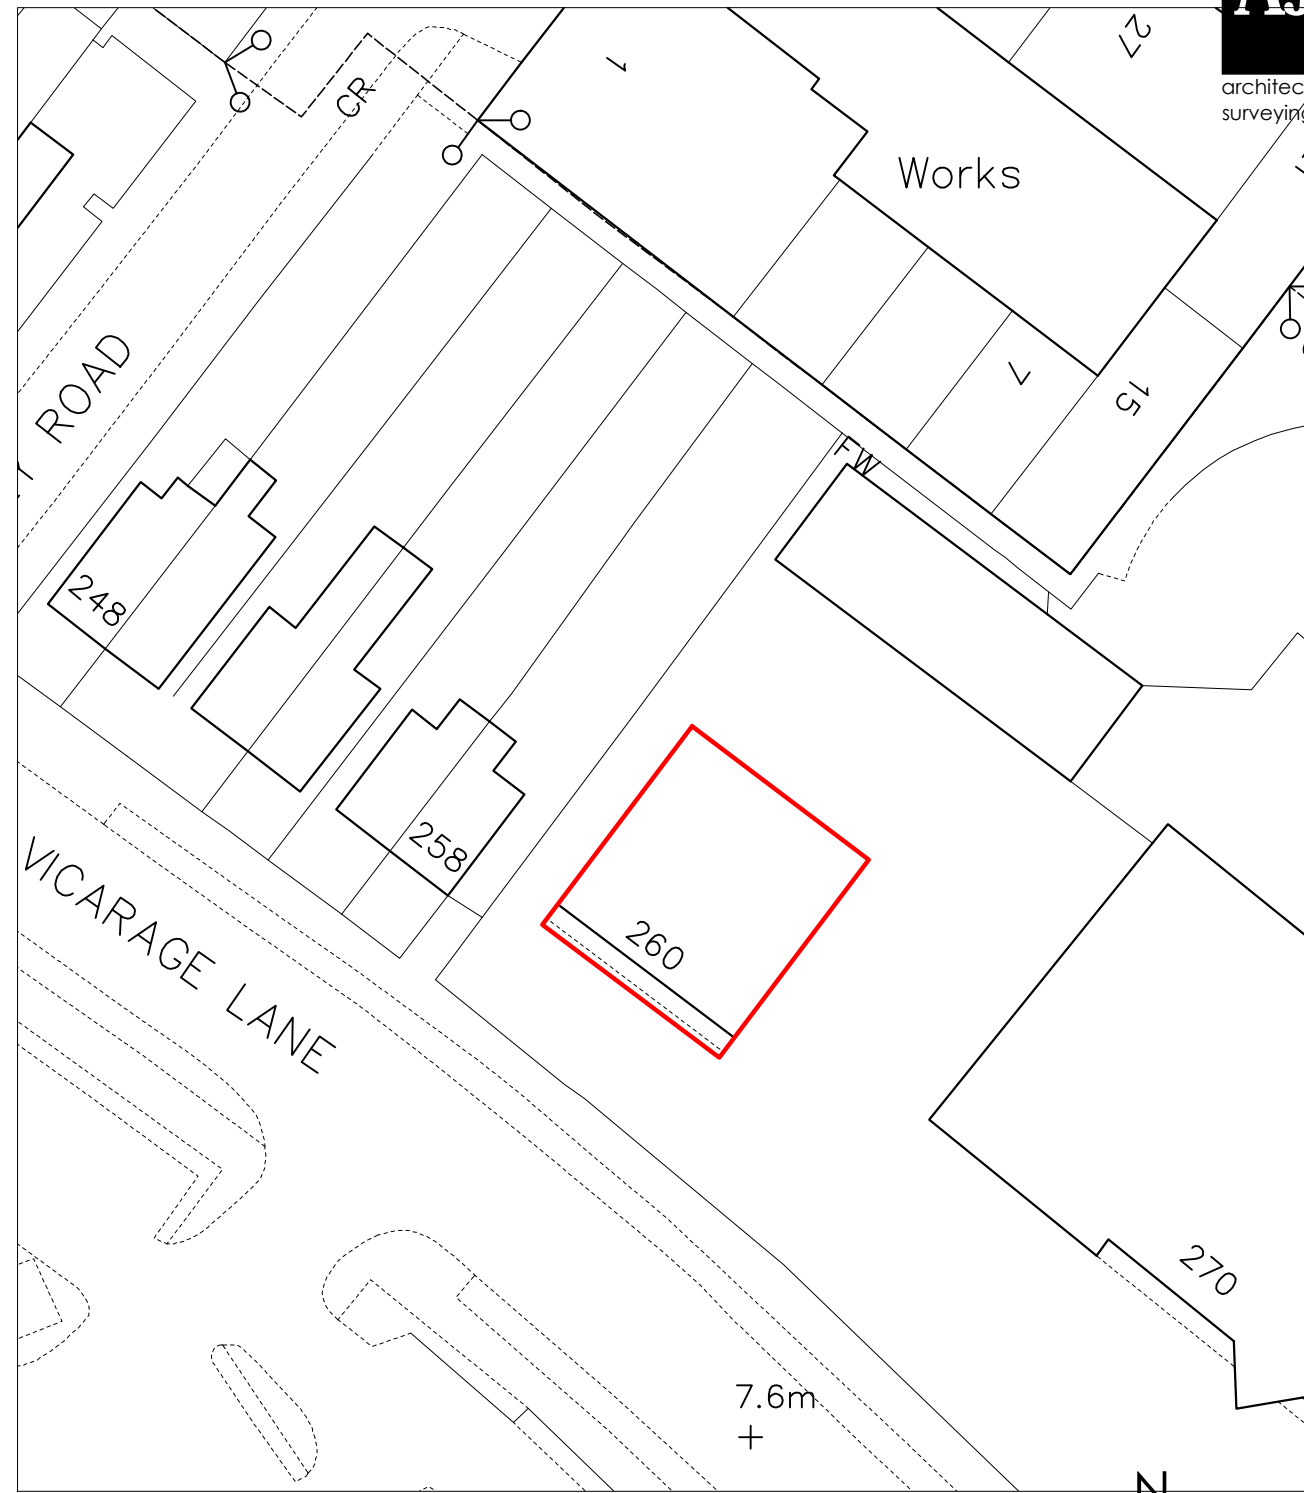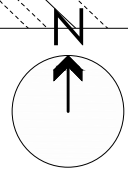

Site Plan (1:500)

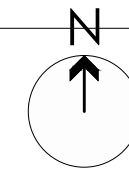

Alan Jones
Chartered Surveyors

- BUILDING SURVEYORS
- ARCHITECTURAL & INTERIOR DESIGNERS
- PROJECT MANAGERS

275 Church Street
Blackpool.
FY1 3PB

Tel: (01253) 625 400
Fax: (01253) 299 030

www.ajuk.com

No.14 Winckley Square
Preston
PR1 3JJ

Tel: (01772) 561 700
Fax: (01772) 561 701

e-mail: info@ajuk.com

Project **Unit 2**
Woodman Centre
Blackpool

Scale 1:500 & 1:1000	Drawing No. B1-2619.02
Date August 2021	Drawn By. DJ

Drawing Title Location & Site Plans					
Revision					