
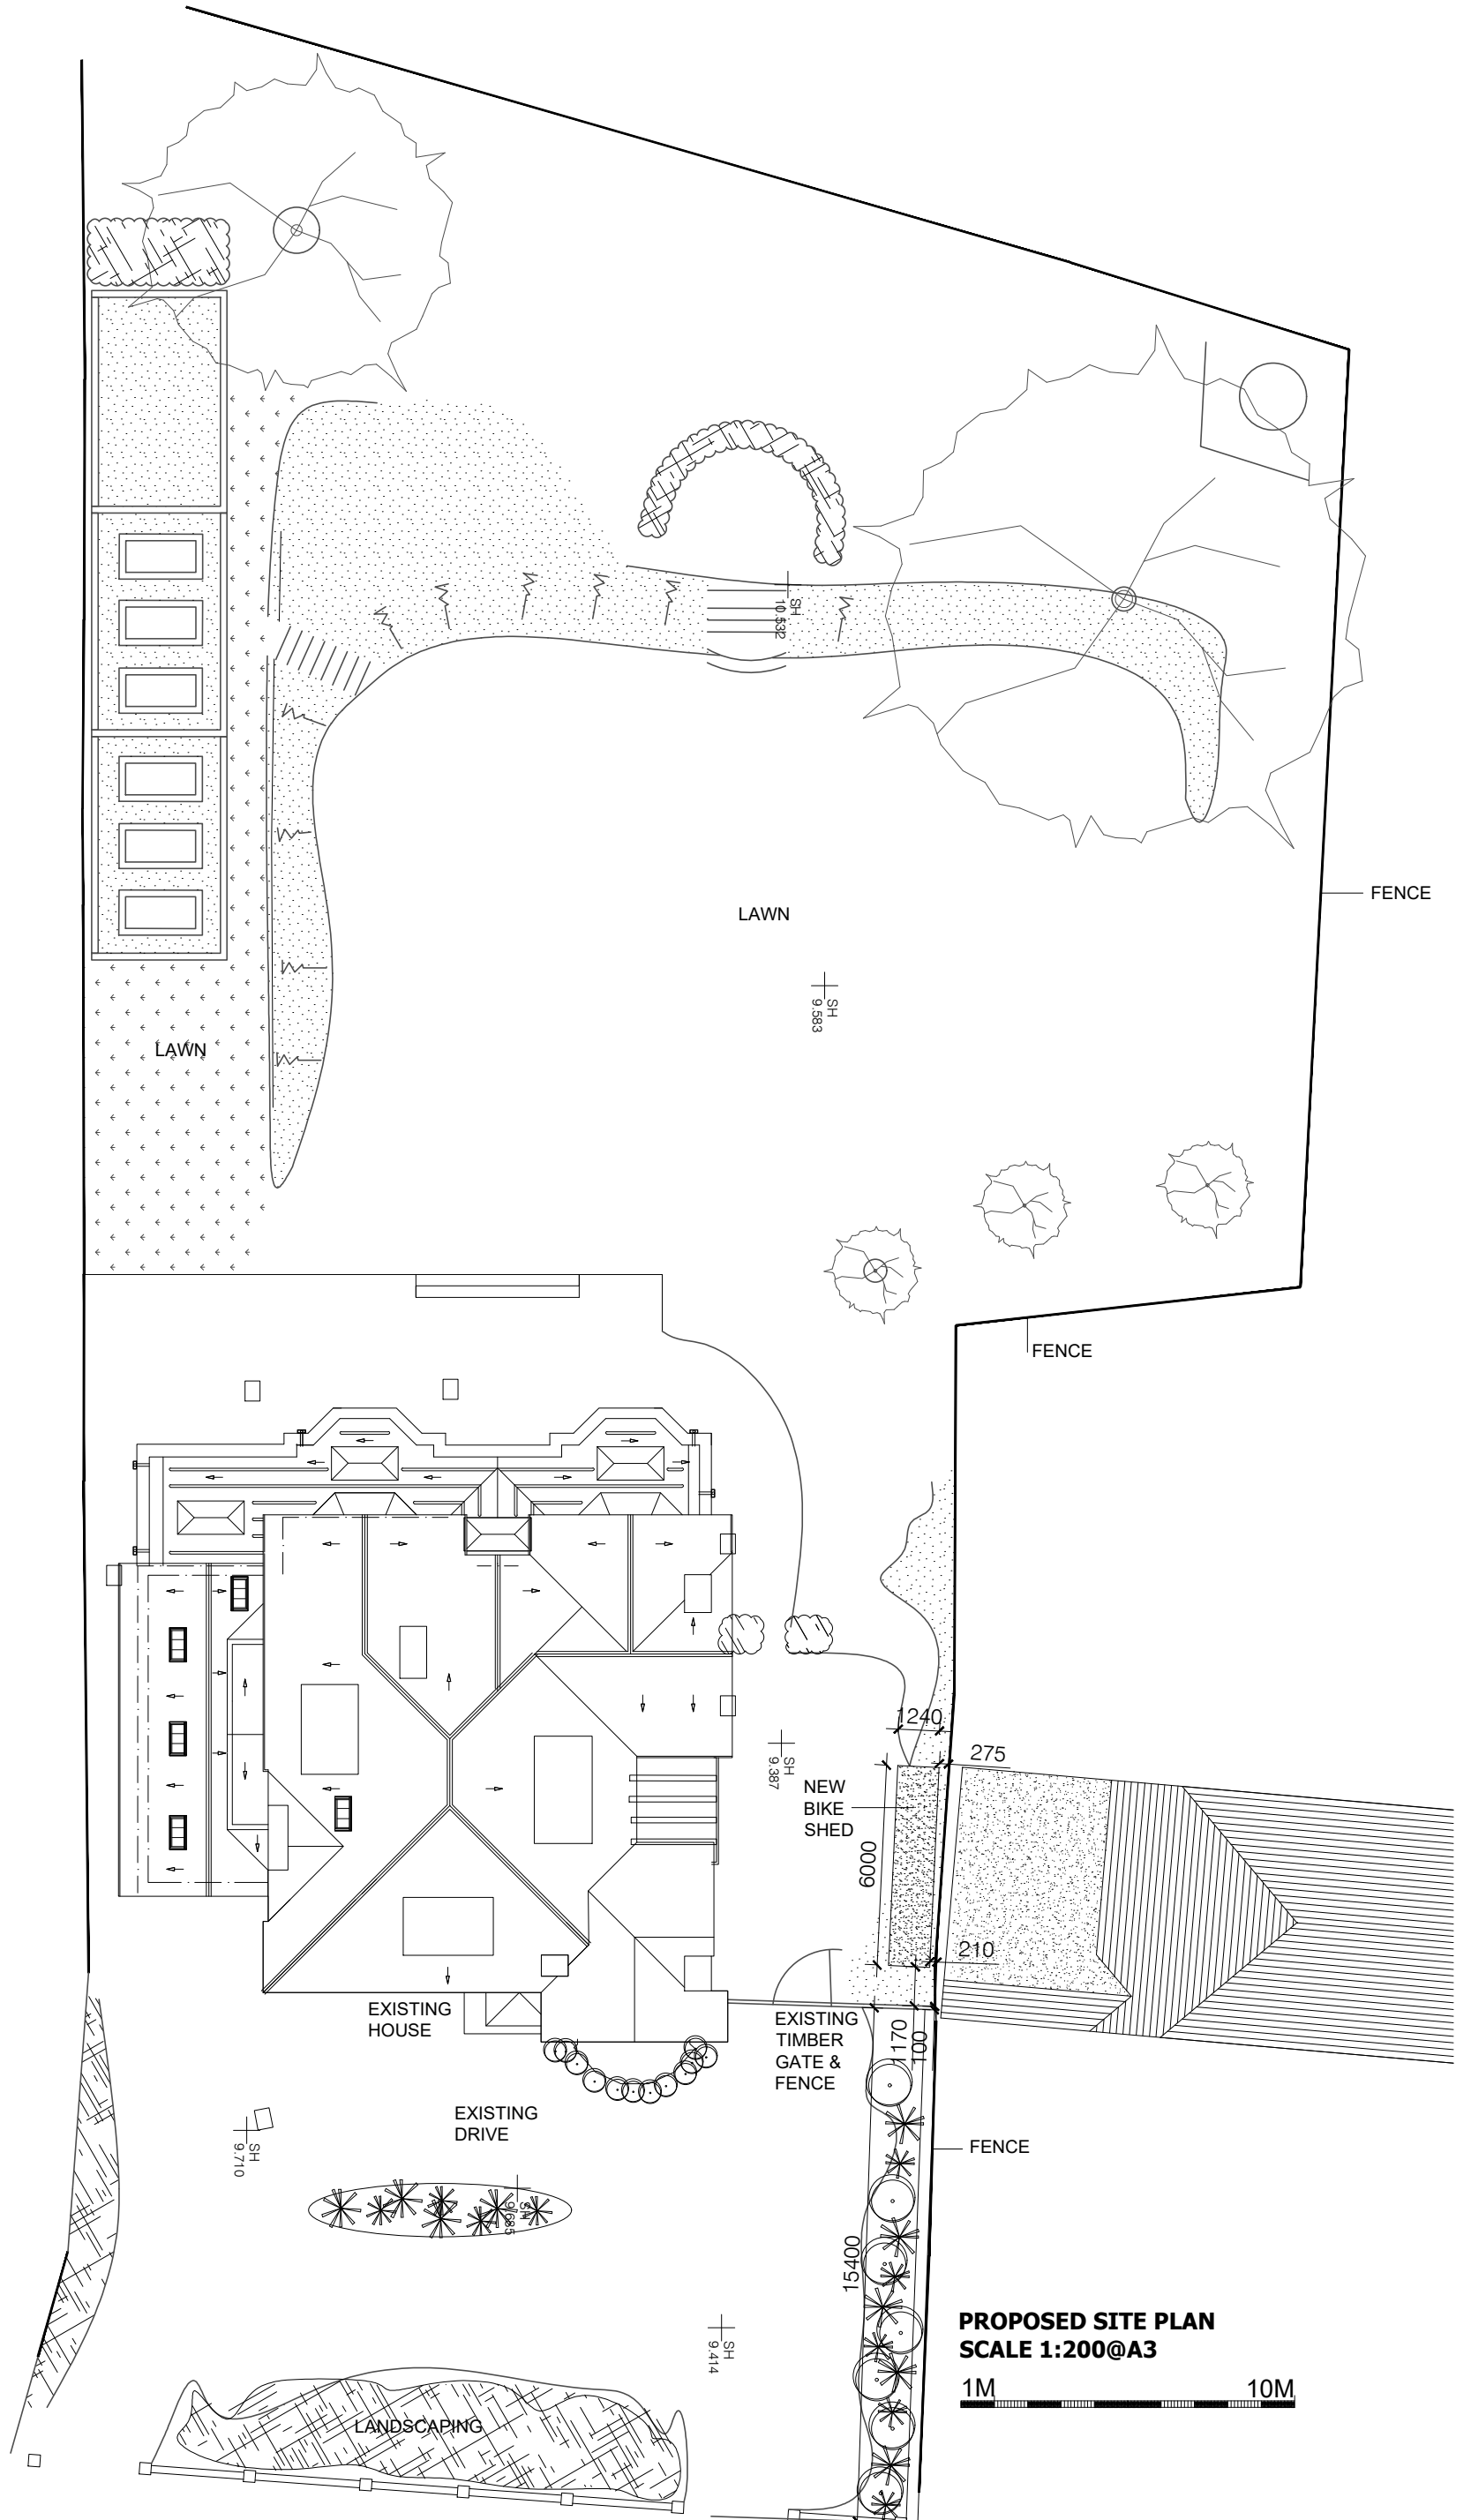


Client: MR & MRS ALTEIRAC  
Project: NEW BIKE SHED  
Address: 48 ST BOTOLPHS, SEVENOAKS,  
KENT TN13 3AG

Project Number: 984  
Scale: A3 Page 2  
Drawing Date: 01.11.2021  
Status: PLANNING

DESIGN AND ACCESS STATEMENT FOR  
NEW BIKE SHED

CARMEN AUSTIN  
ARCHITECTURE  
15 CHIPSTEAD PARK, CHIPSTEAD, TN13 2SL  
0786 69 62268  
carmen@ca-architects.co.uk

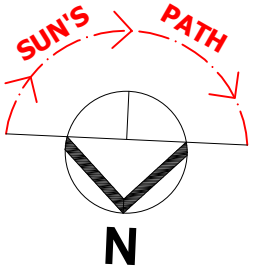

PROPOSED SITE PLAN  
SCALE 1:200@A3

1M 10M